


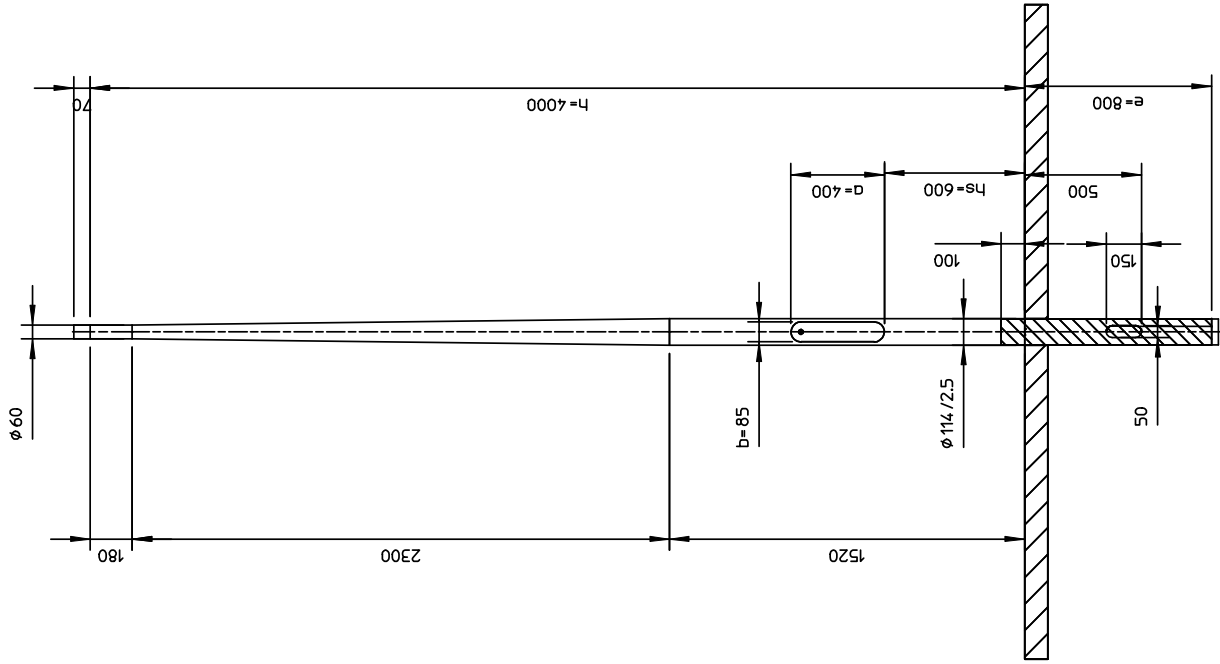

9	2.0	ST	Sluitbout RVS A2/3K M8x25MM	693.00226.000
8	1.0	ST	AARDBOUT HAMERKOP M8x25	693.00020.025
7	1.0	ST	Ronde buis 114,00 x 2.50mm	20160.03900.lmb
6	1.0	ST	Beschermring kabelgat groot.	693.00031.000
5	710	mm	Binnenbuis 114 incl rail	17018.08000.bbl
4	1.0	ST	Sluitlip ALU	693.00250.000
3	1.0	ST	Sluitbeugel Nedal	693.00241.000
2	1.0	ST	HDPE 114 X 1190	hdpe114.1190.01
1	2.0	ST	Glijmoer zwart Norm15/07 M6	693.00060.000

Lt	2300	mm.	Maten in mm tenzij anders aangegeven.		
Lc	1520	mm.	Door	Datum	
m	13	kg.	Gelek.	JK	05-02-2004
Doorn	1141-6		Geconfr.	.	.
Mat	ALU-6063T6				

Omschrijving:		Lichtmast	Boulevard	Art.nr.	K040PT01.6E.000
---------------	--	-----------	-----------	---------	-----------------

HDPE geïsoleerd grondstuk, vlg. tekening 76584