


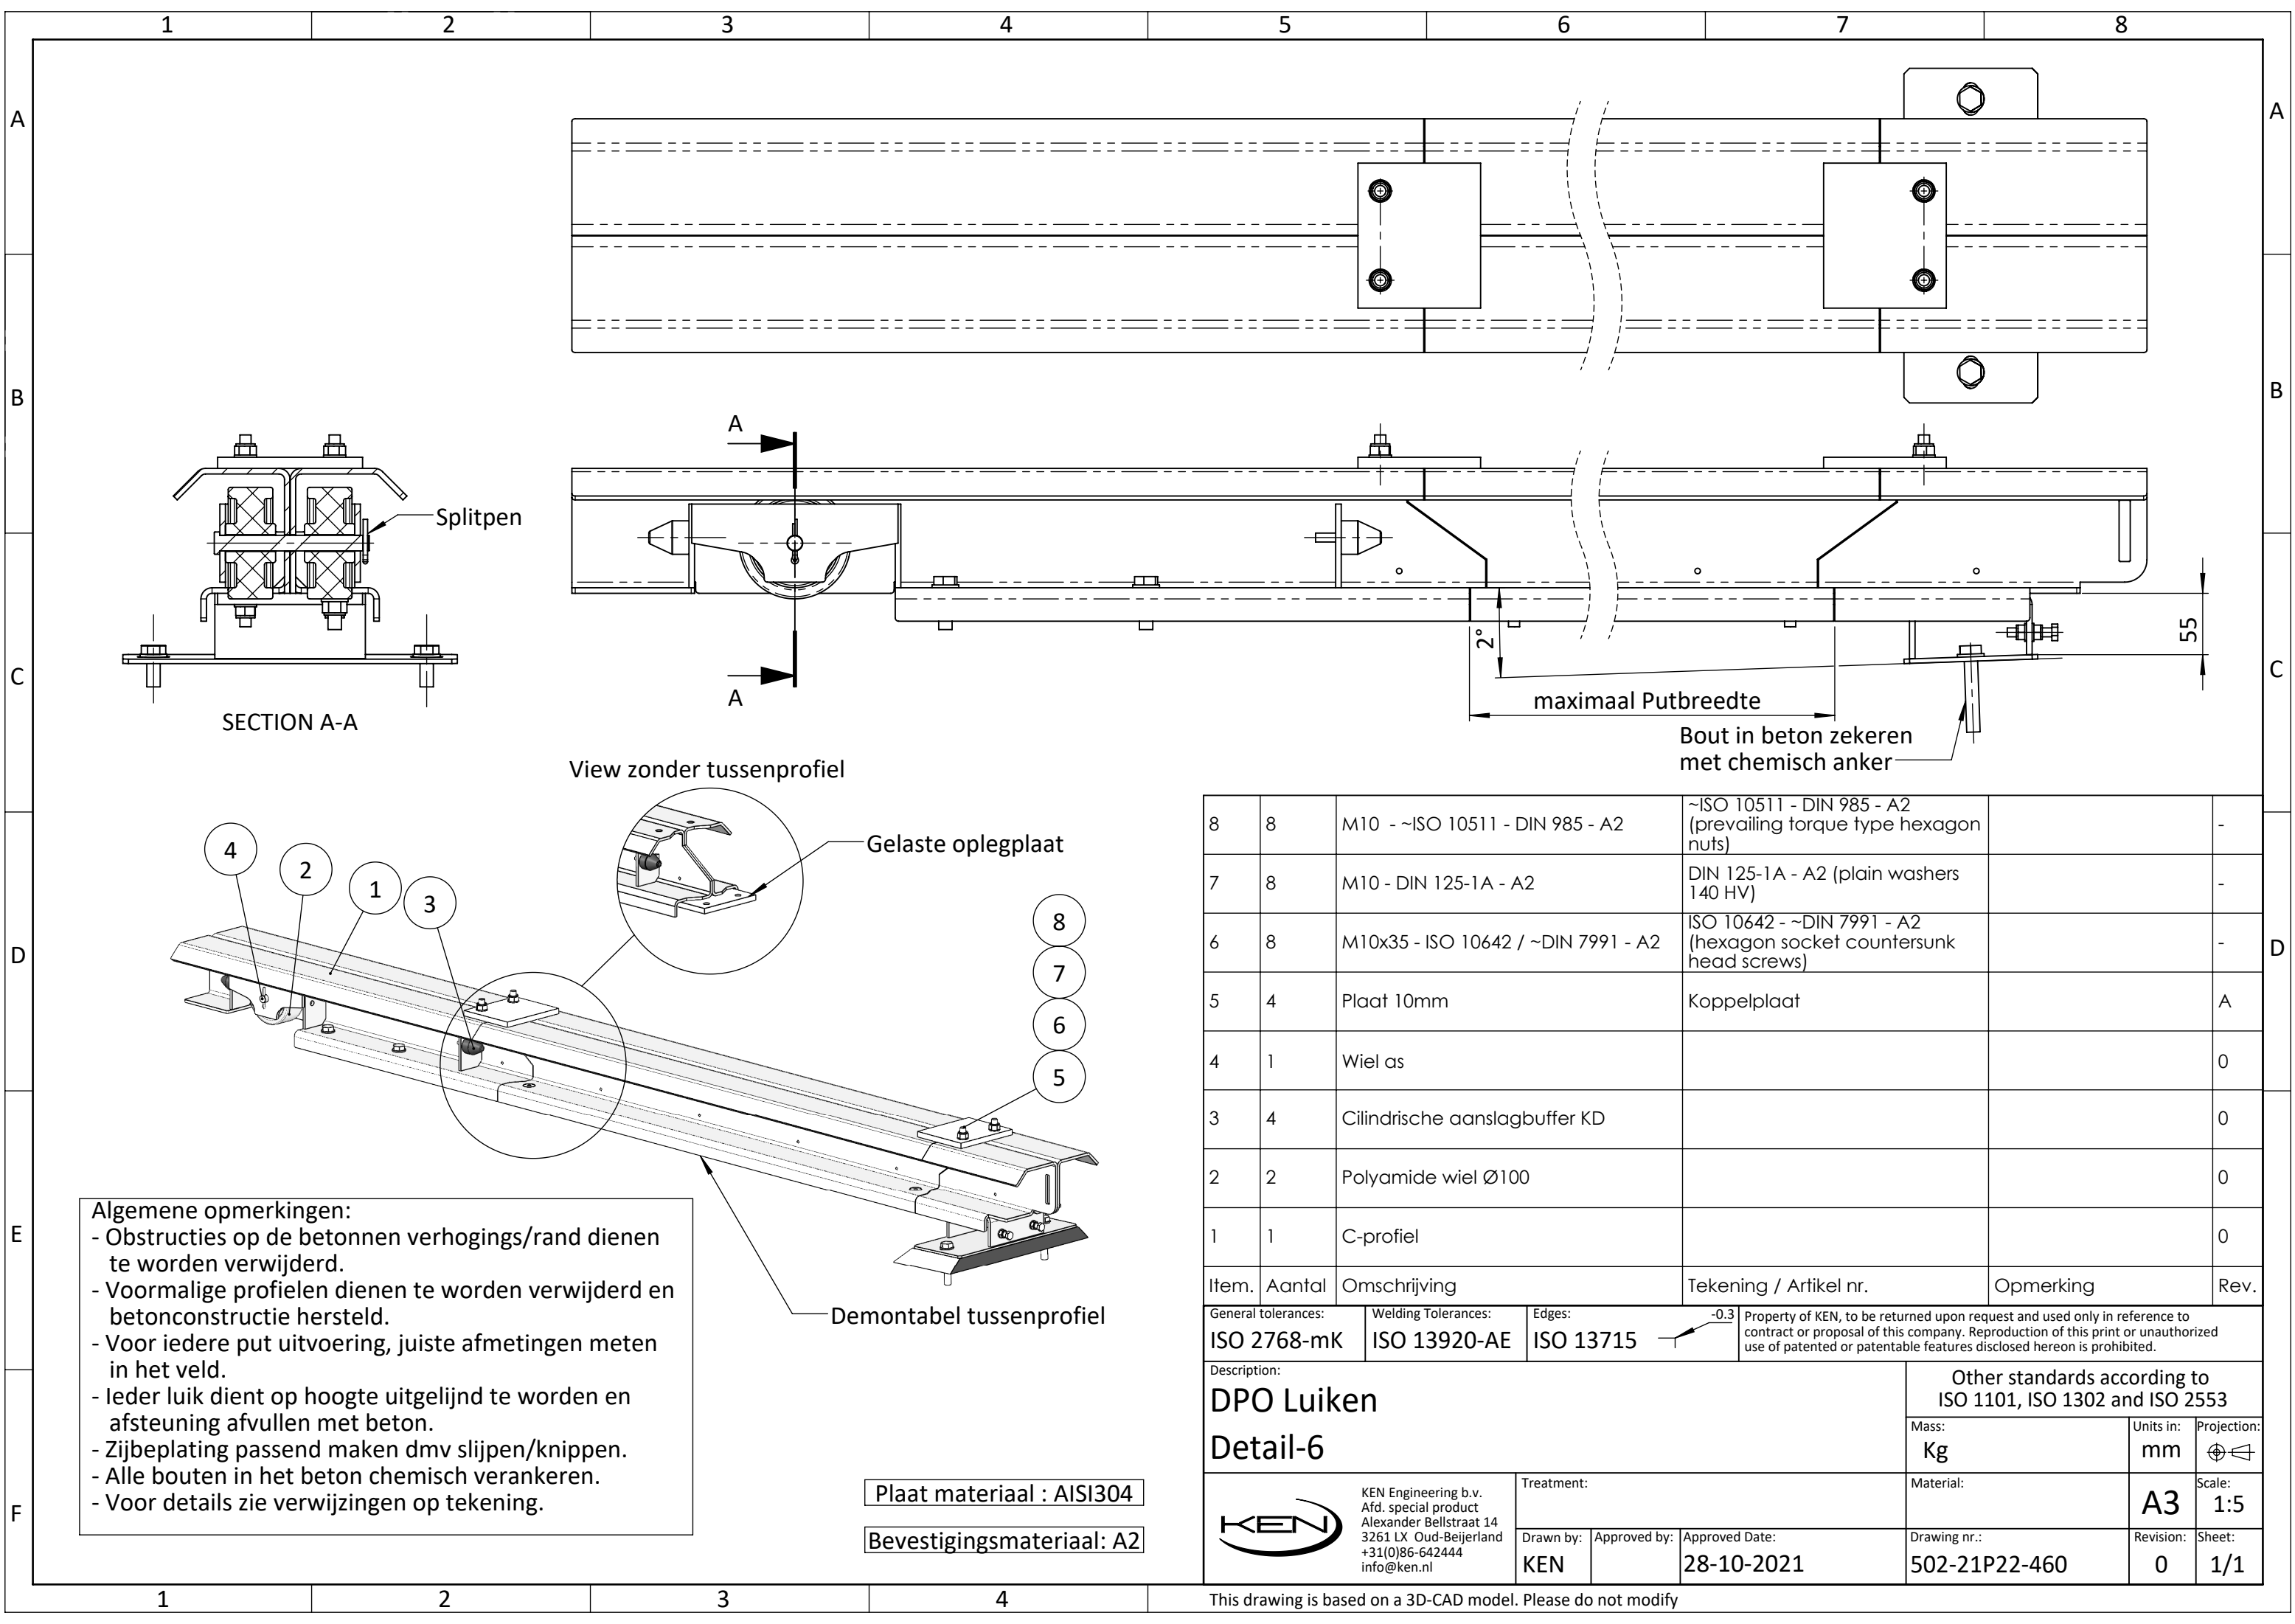

**Algemene opmerkingen:**

- Obstructies op de betonnen verhogings/rand dienen te worden verwijderd.
- Voormalige profielen dienen te worden verwijderd en betonconstructie hersteld.
- Voor iedere put uitvoering, juiste afmetingen meten in het veld.
- Ieder luik dient op hoogte uitgelijnd te worden en afsteuning afvullen met beton.
- Zijbeplating passend maken dmv slijpen/knippen.
- Alle bouten in het beton chemisch verankeren.
- Voor details zie verwijzingen op tekening.

Plaat materiaal : AISI304  
Bevestigingsmateriaal: A2

|   |        |                                     |                                                                     |   |                                                                                       |
|---|--------|-------------------------------------|---------------------------------------------------------------------|---|---------------------------------------------------------------------------------------|
| 8   | 8      | M10 - ~ISO 10511 - DIN 985 - A2     | ~ISO 10511 - DIN 985 - A2 (prevailing torque type hexagon nuts)     |   | -                                                                                     |
| 7   | 8      | M10 - DIN 125-1A - A2               | DIN 125-1A - A2 (plain washers 140 HV)                              |   | -                                                                                     |
| 6   | 8      | M10x35 - ISO 10642 / ~DIN 7991 - A2 | ISO 10642 - ~DIN 7991 - A2 (hexagon socket countersunk head screws) |   | -                                                                                     |
| 5   | 4      | Plaat 10mm                          | Koppelplaat                                                         |   | A                                                                                     |
| 4   | 1      | Wiel as                             |                                                                     |   | 0                                                                                     |
| 3   | 4      | Cilindrische aanslagbuffer KD       |                                                                     |   | 0                                                                                     |
| 2   | 2      | Polyamide wiel Ø100                 |                                                                     |   | 0                                                                                     |
| 1   | 1      | C-profiel                           |                                                                     |   | 0                                                                                     |
| Item.   | Aantal | Omschrijving                        | Tekening / Artikel nr.                                              | Opmerking   | Rev.                                                                                  |
| General tolerances:   |        | Welding Tolerances:                 | Edges:                                                              | Property of KEN, to be returned upon request and used only in reference to contract or proposal of this company. Reproduction of this print or unauthorized use of patented or patentable features disclosed hereon is prohibited. |                                                                                       |
| ISO 2768-mK   |        | ISO 13920-AE                        | ISO 13715                                                           |   |                                                                                       |
| Description:   |        |                                     |                                                                     |   |                                                                                       |
| DPO Luiken   |        |                                     |                                                                     | Other standards according to ISO 1101, ISO 1302 and ISO 2553   |                                                                                       |
| Detail-6   |        |                                     |                                                                     | Mass:   | Units in:                                                                             |
|   |        |                                     |                                                                     | Kg   | mm                                                                                    |
|  <div>KEN Engineering b.v.<br/>Afd. special product<br/>Alexander Bellstraat 14<br/>3261 LX Oud-Beijerland<br/>+31(0)86-642444<br/>info@ken.nl</div> |        |                                     |                                                                     | Treatment:   | Projection:                                                                           |
|   |        |                                     |                                                                     | Material:   |  |
| Drawn by:   |        | Approved by:                        | Approved Date:                                                      | Drawing nr.:   | Scale:                                                                                |
| KEN   |        |                                     | 28-10-2021                                                          | 502-21P22-460   | 1:5                                                                                   |
|   |        |                                     |                                                                     | Revision:   | Sheet:                                                                                |
|   |        |                                     |                                                                     | 0   | 1/1                                                                                   |