




SB SIDE VIEW
VIEW FROM SB

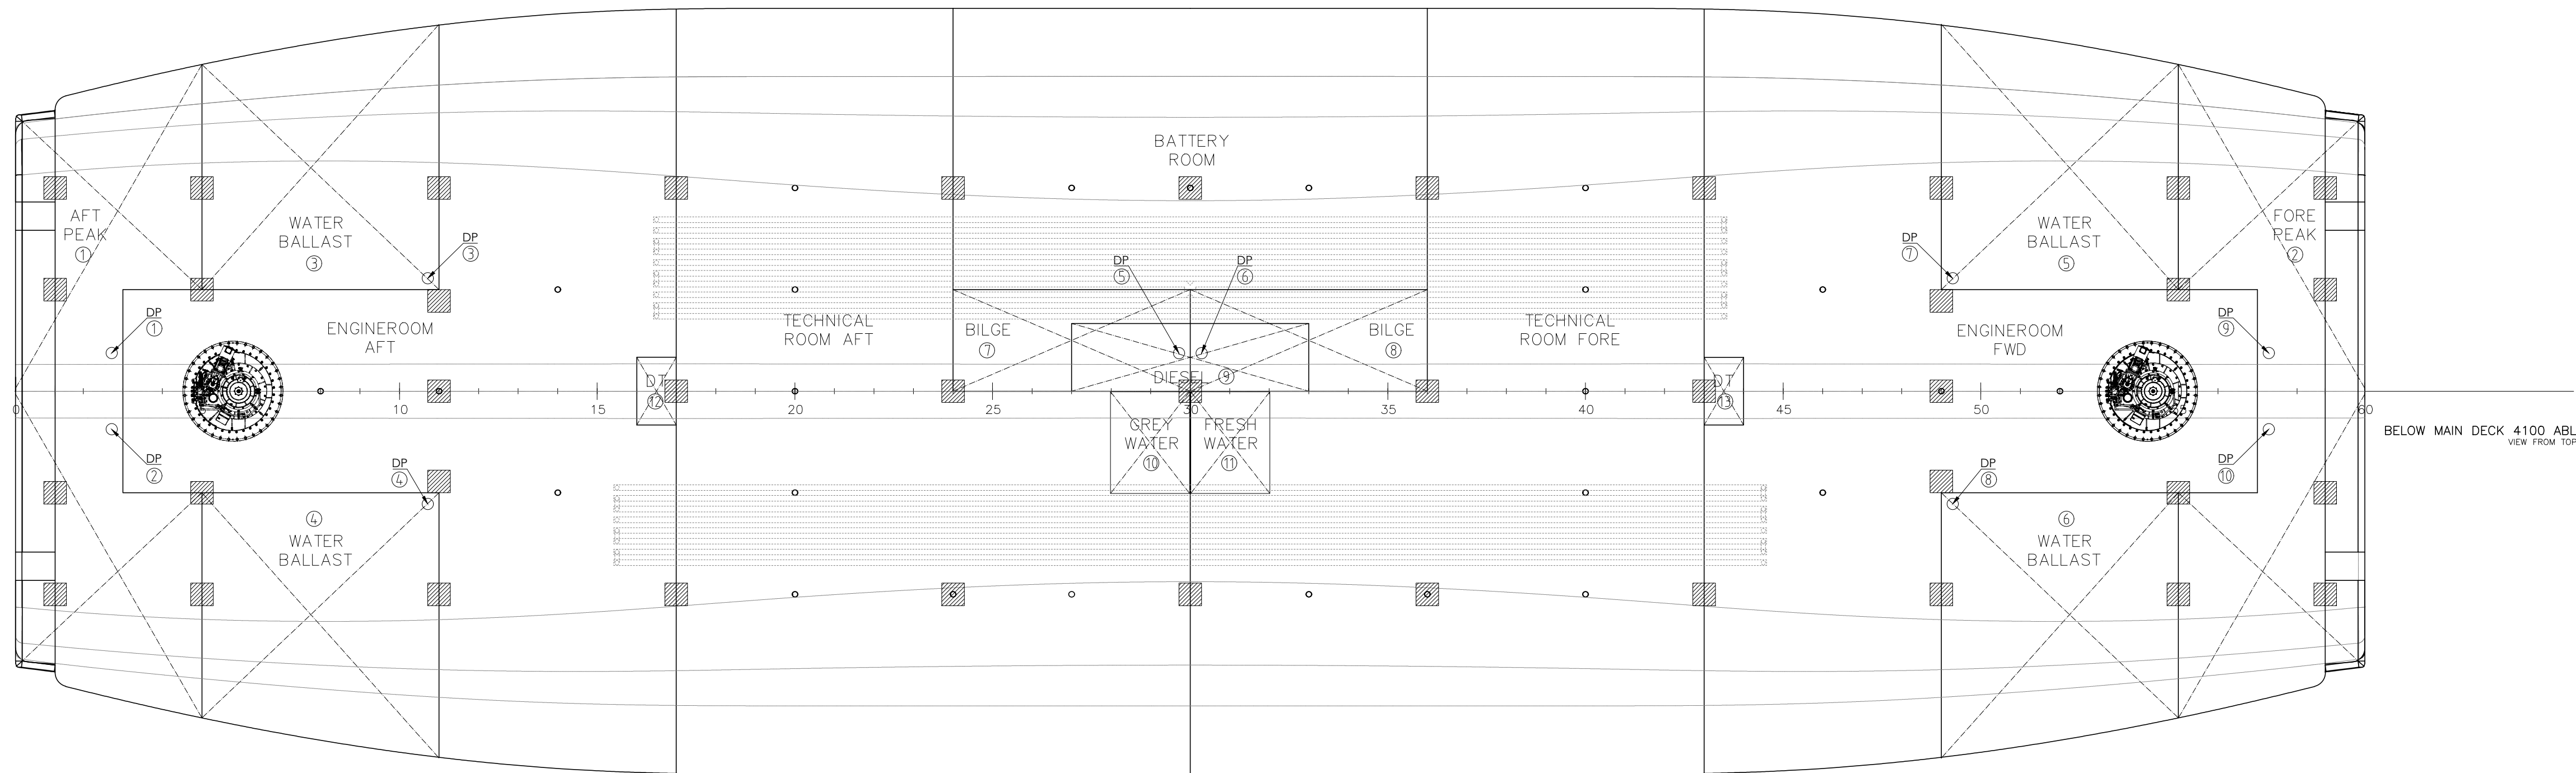


BELOW MAIN DECK 4100 ABL
VIEW FROM TOP

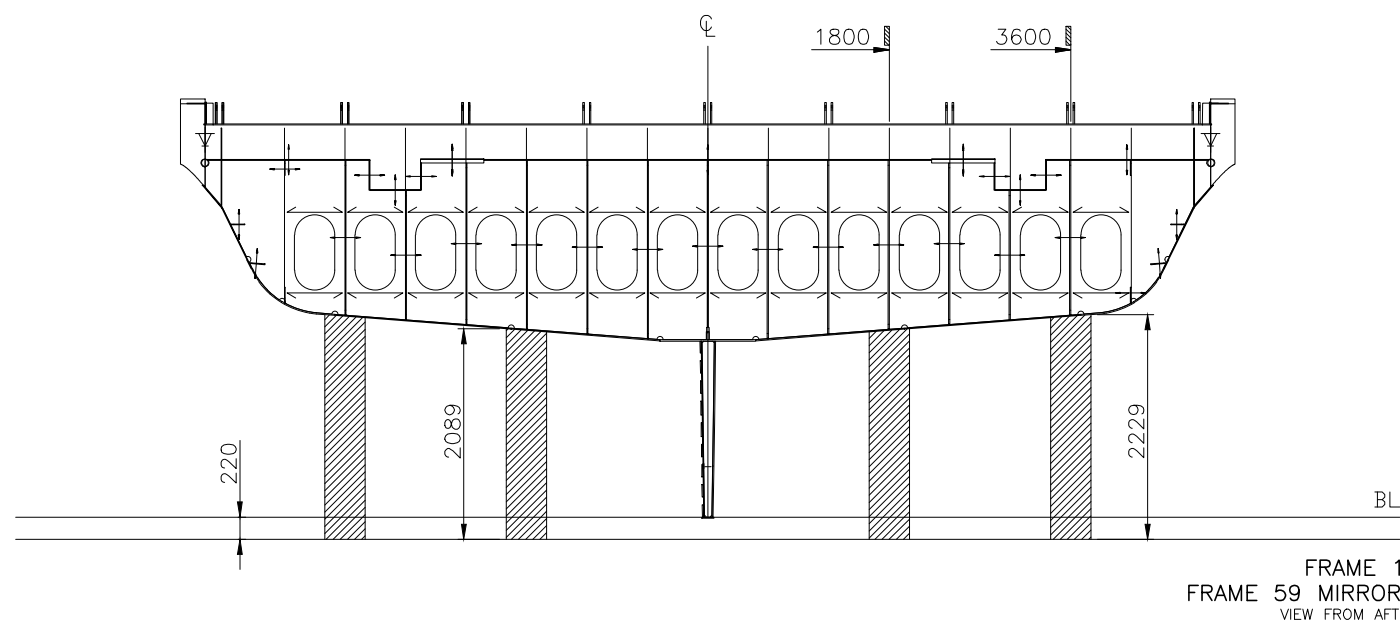


FRAME 1
FRAME 59 MIRROR
VIEW FROM AFT

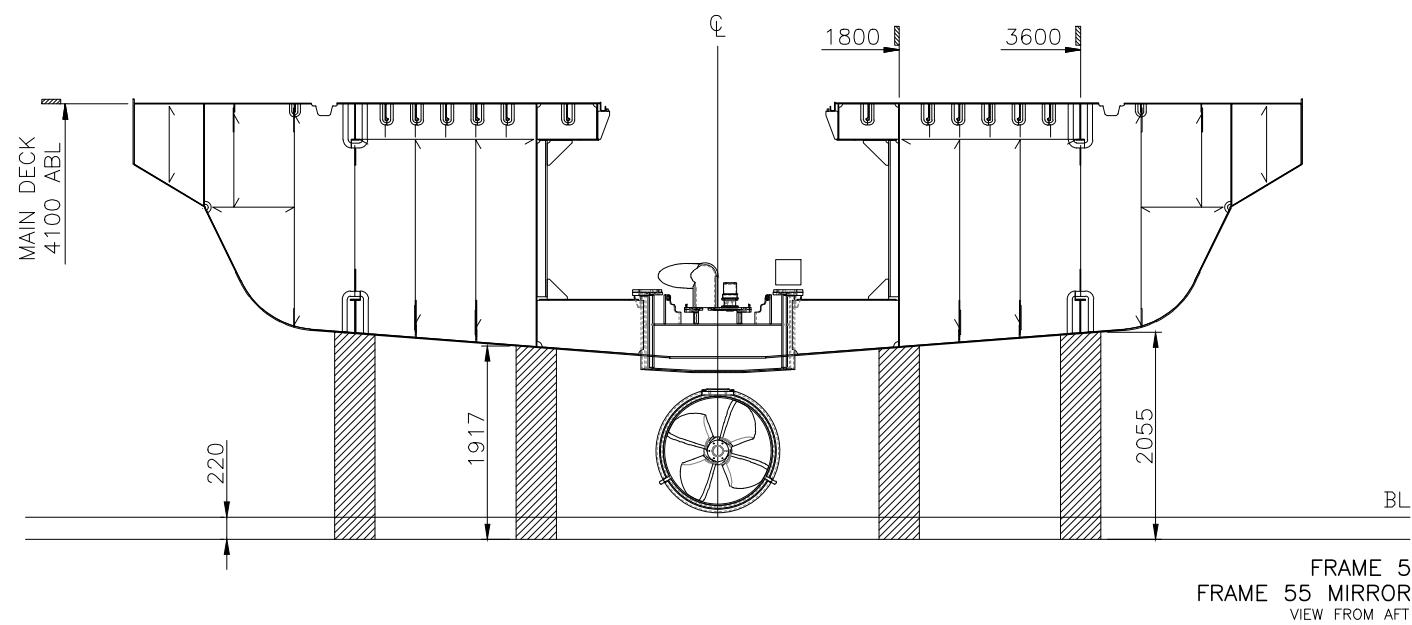


FRAME 5
FRAME 55 MIRROR
VIEW FROM AFT

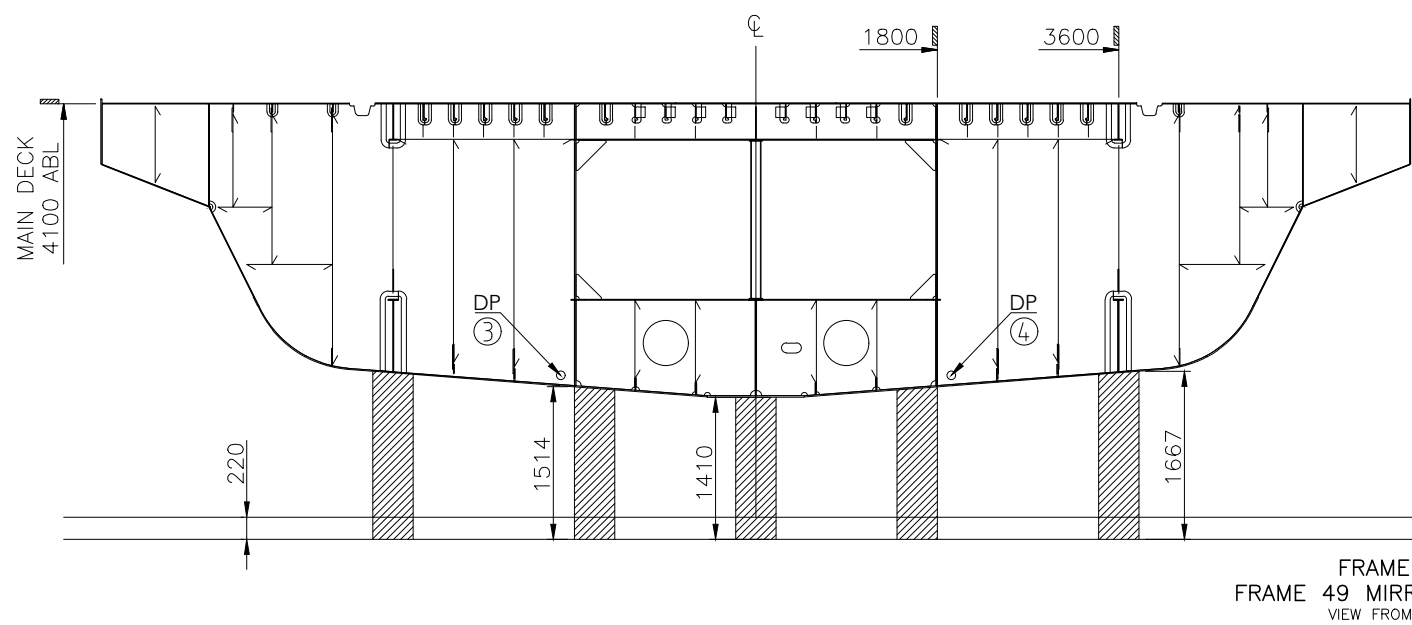


FRAME 11
FRAME 49 MIRROR
VIEW FROM AFT

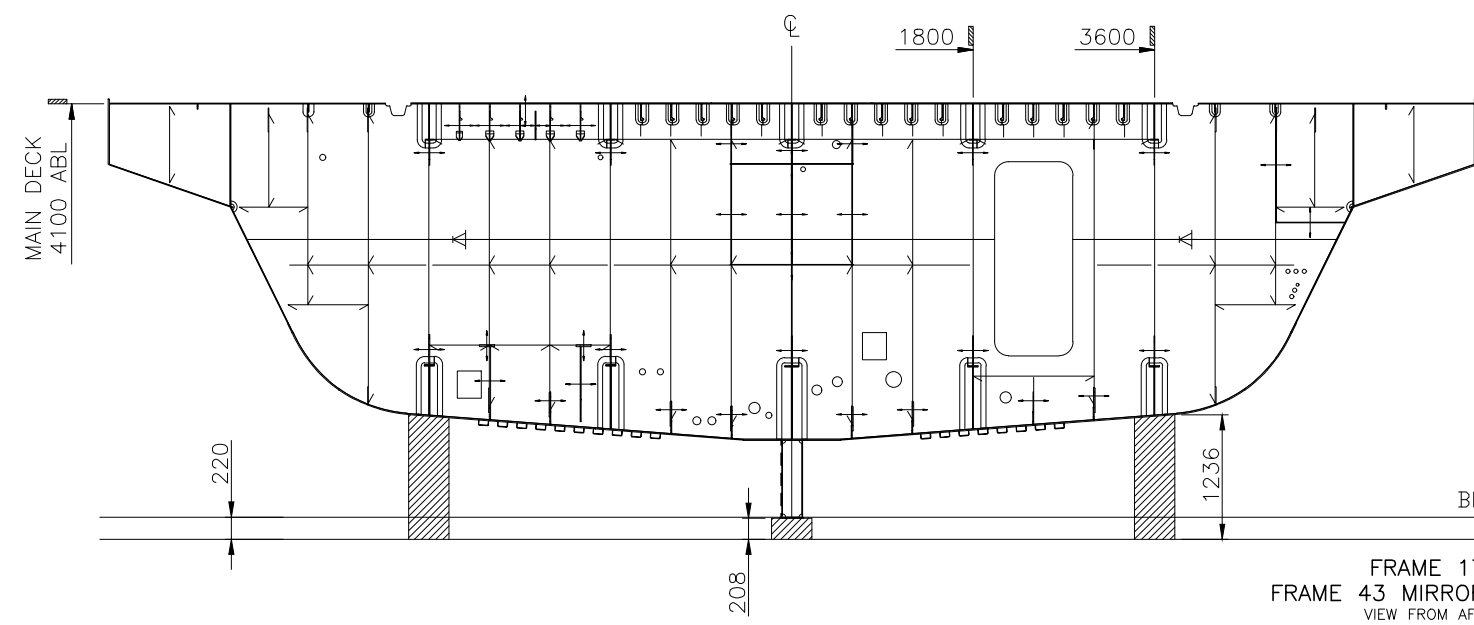

FRAME 17
FRAME 43 MIRROR
VIEW FROM AFT

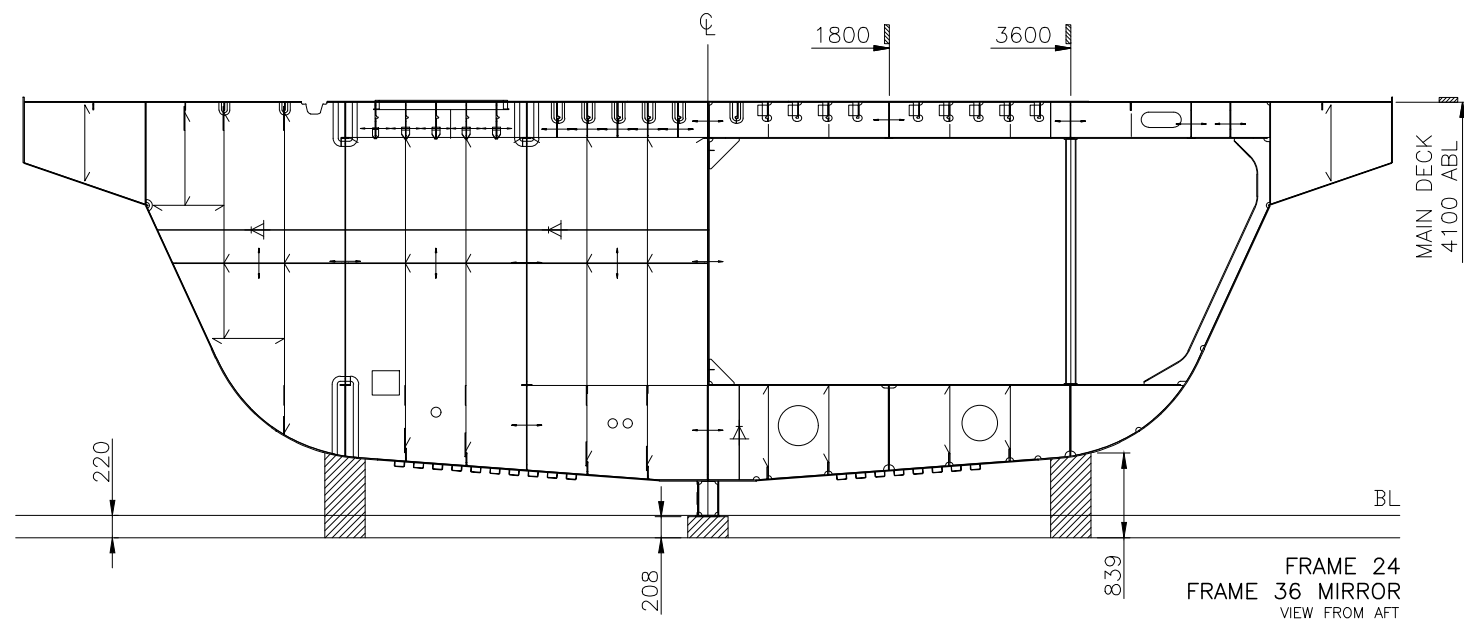

FRAME 24
FRAME 56 MIRROR
VIEW FROM AFT

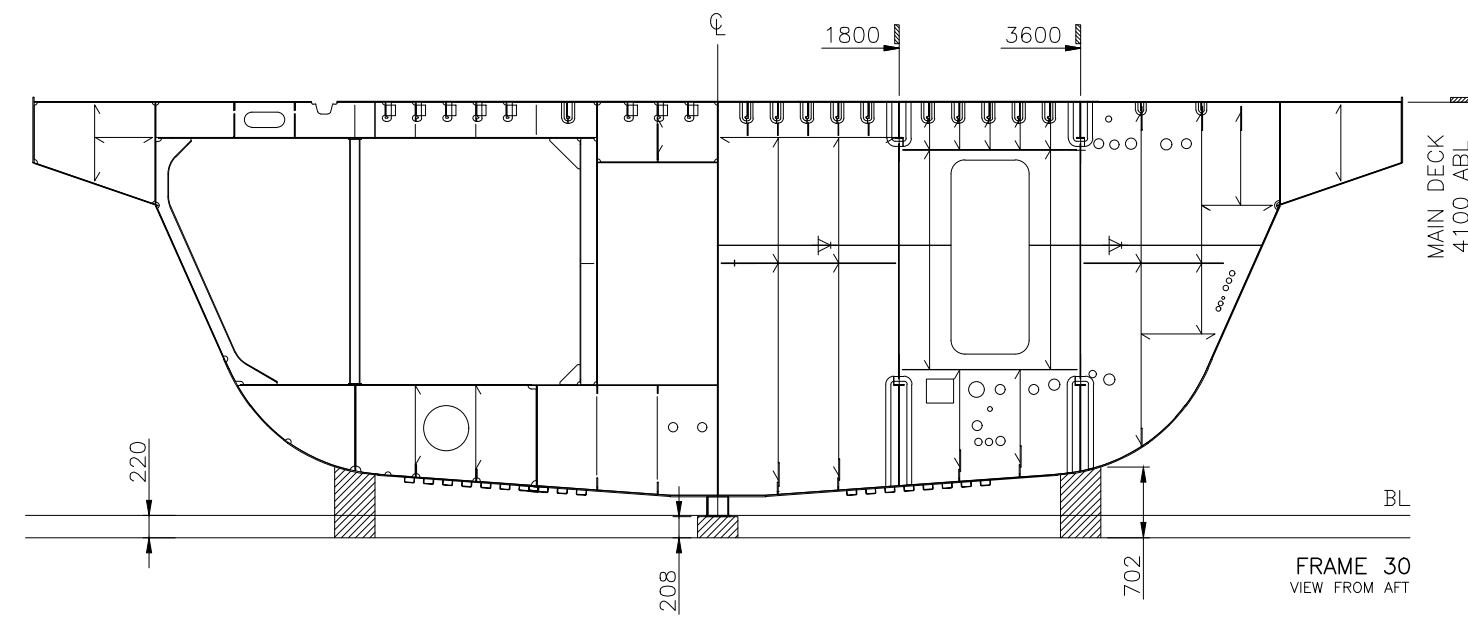

FRAME 30
VIEW FROM AFT

MAIN DIMENSIONS:

Length Overall:	4160 m
Waterline Length:	4160 m
Moulded Breadth:	13.89 m
Depth:	4.10 m
Draft Min:	2.00 m
Draft Max:	2.60 m
Displacement:	245 t
Capacity:	400 Pax
Capacity:	20 Cars

0 First Issue 04.05.2021 FB

HOLLAND SHIPYARDS
Rivierdijk 436
Hardinxveld-Giessendam
The Netherlands
tel: 0031 (0)184-630516
www.holland-shipyards.com
info@holland-shipyards.com

Drawn : **vera navis** Project name: FERRY HSY - NZK
Project nr.: VN226
Size : A1
Approved: Sheet : 1/1
Date : 04.05.2021 Scale : 1:75

Title DOCKING PLAN

Copyright of Holland Shipyards B.V. whose property this document remains. No part thereof may be disclosed, copied, duplicated or in any other way used without approval of:
Holland Shipyards B.V. Copyright ©
Drawing nr.: H2020-0111-000-050