

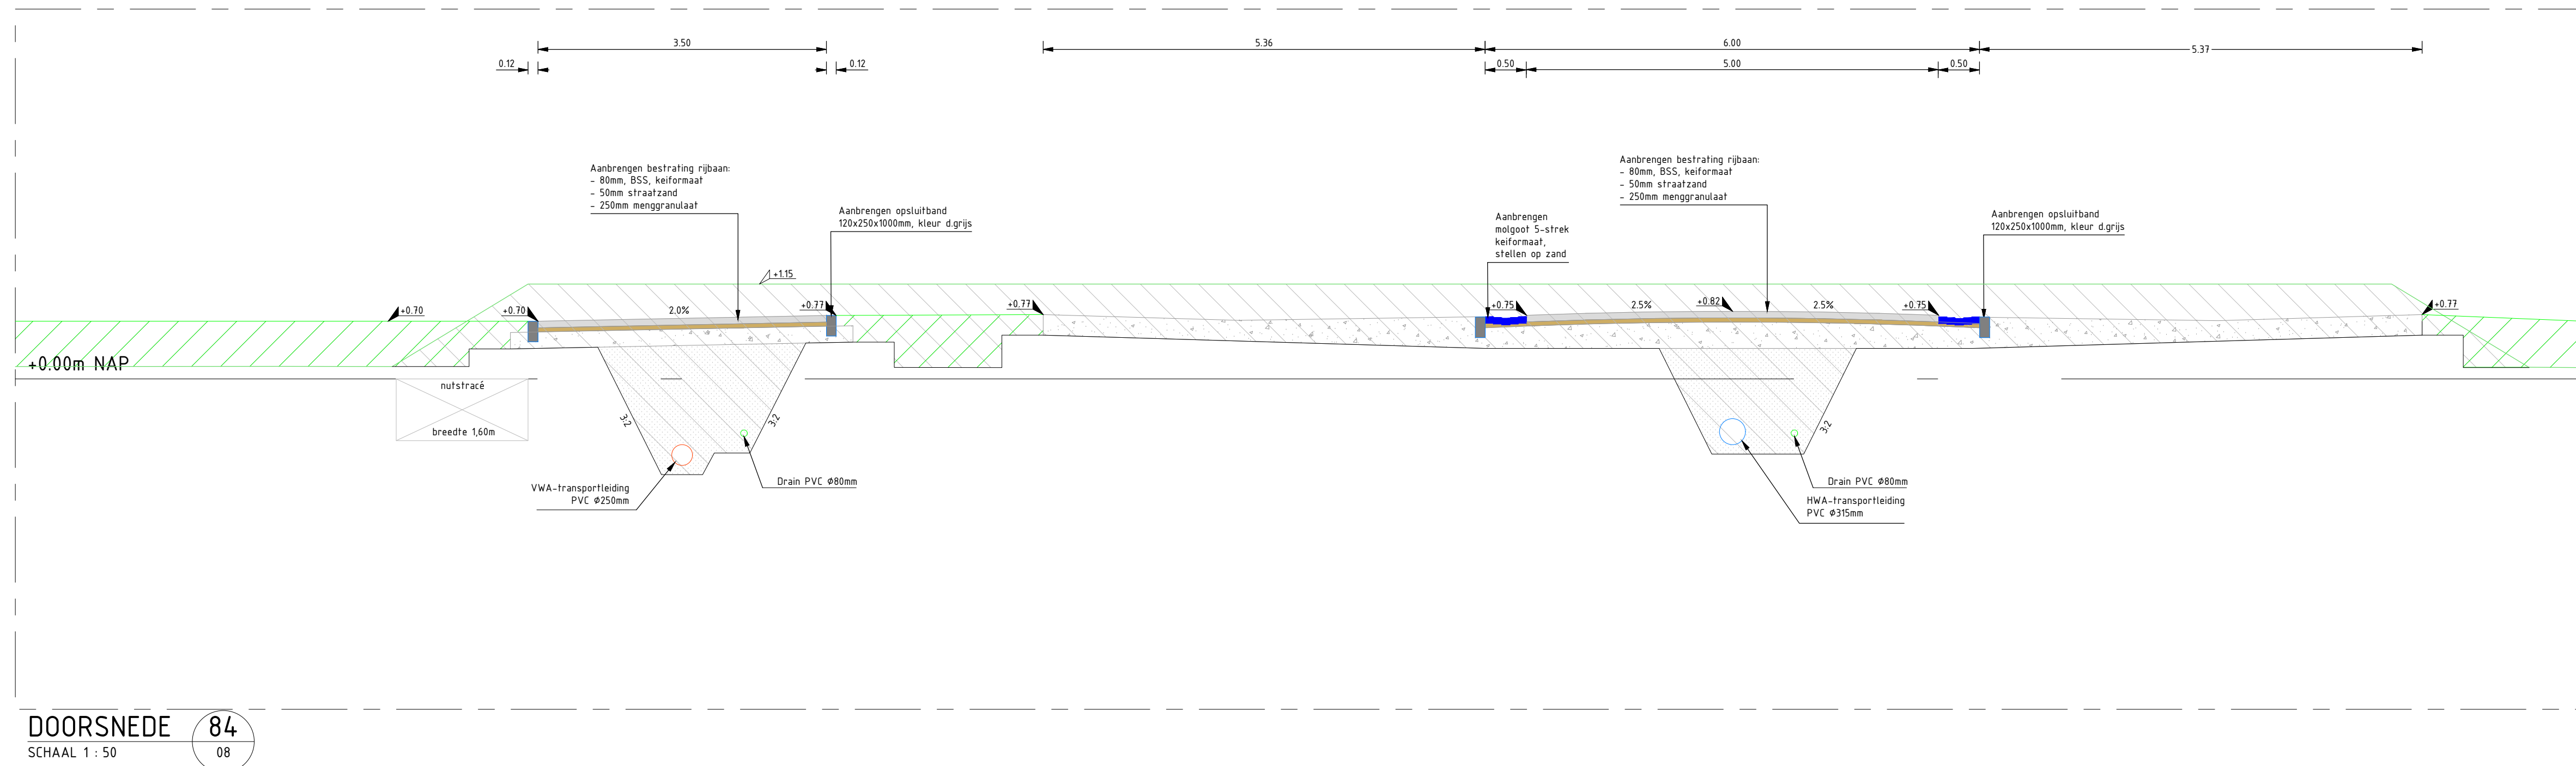


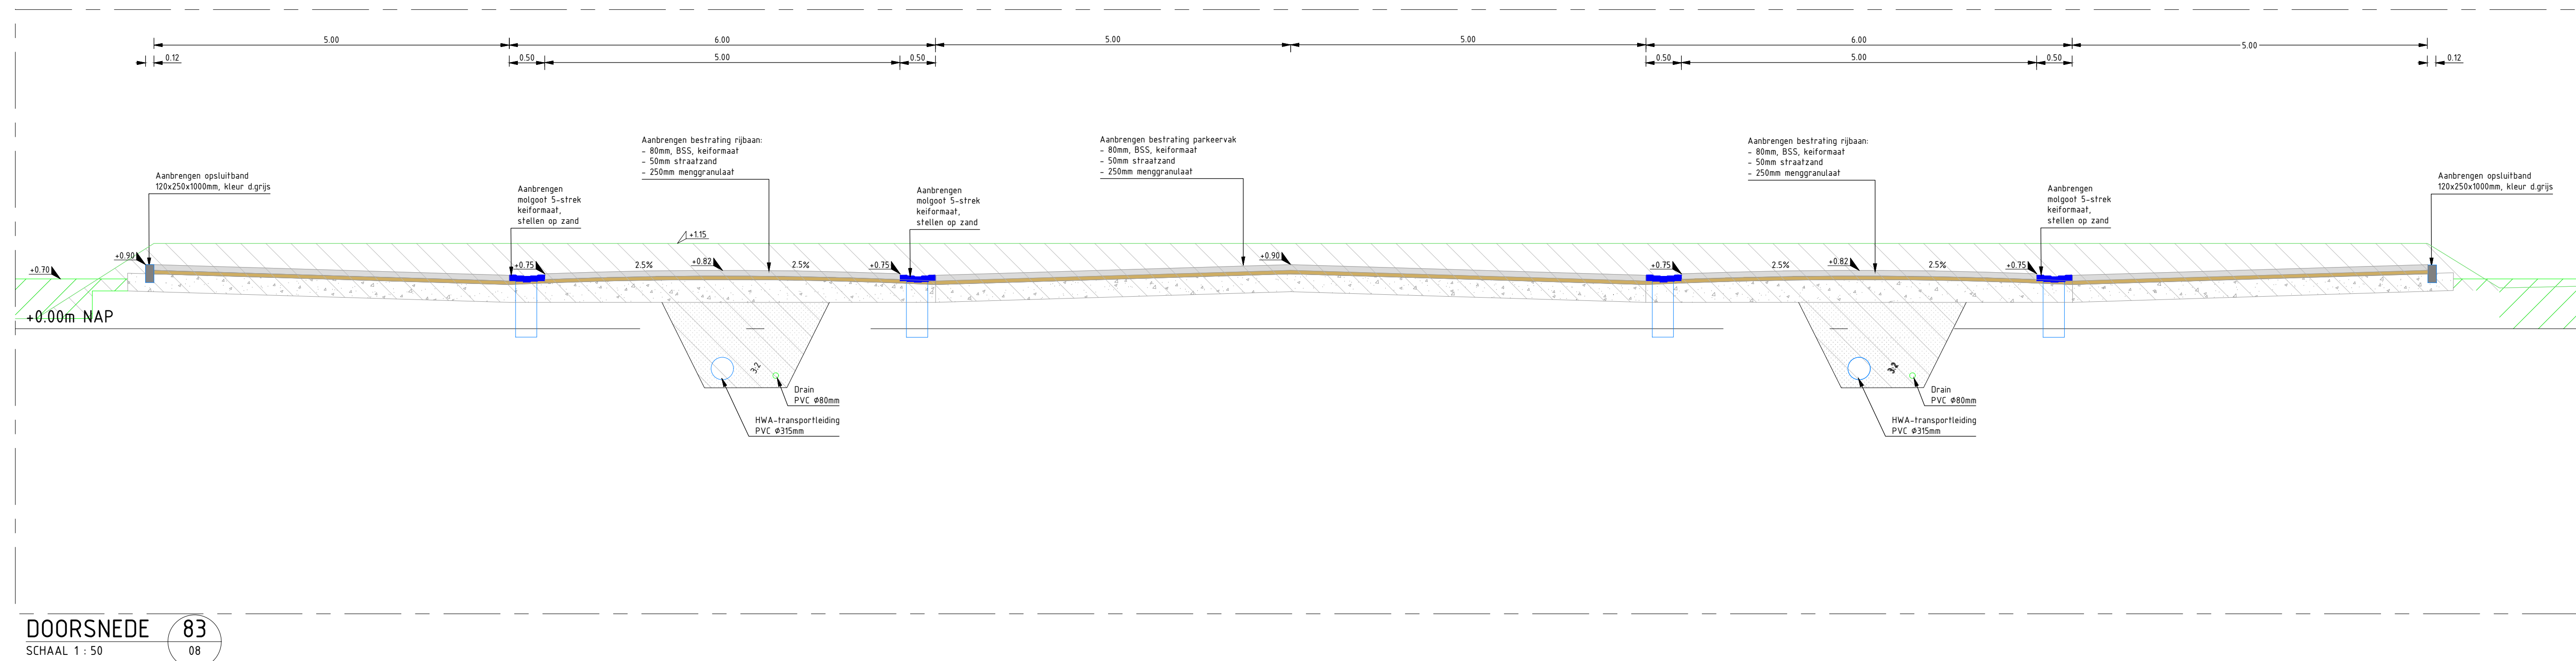

Legenda

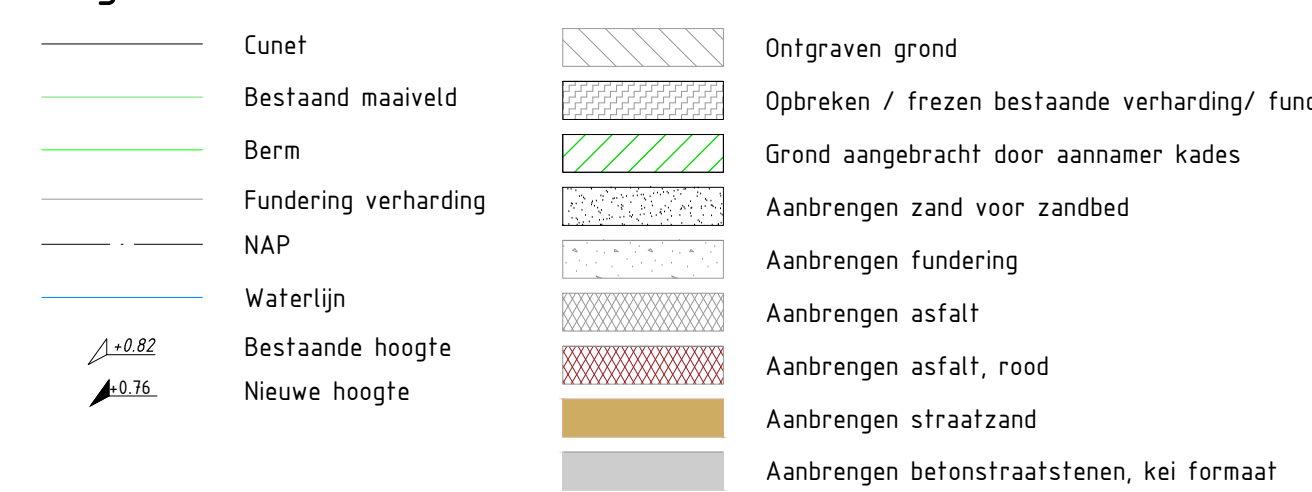

4	...	...	...	...		
3	...	...	...	...		
2	...	...	...	...		
1	NVI	24-02-2022	Doorsnede verwijzing situatie gewijzigd		H1	00 00
0	0	04-02-2022	Definitief			
	STATUS	DATUM	OMSCHRIJVING		GET	GECC ACC