


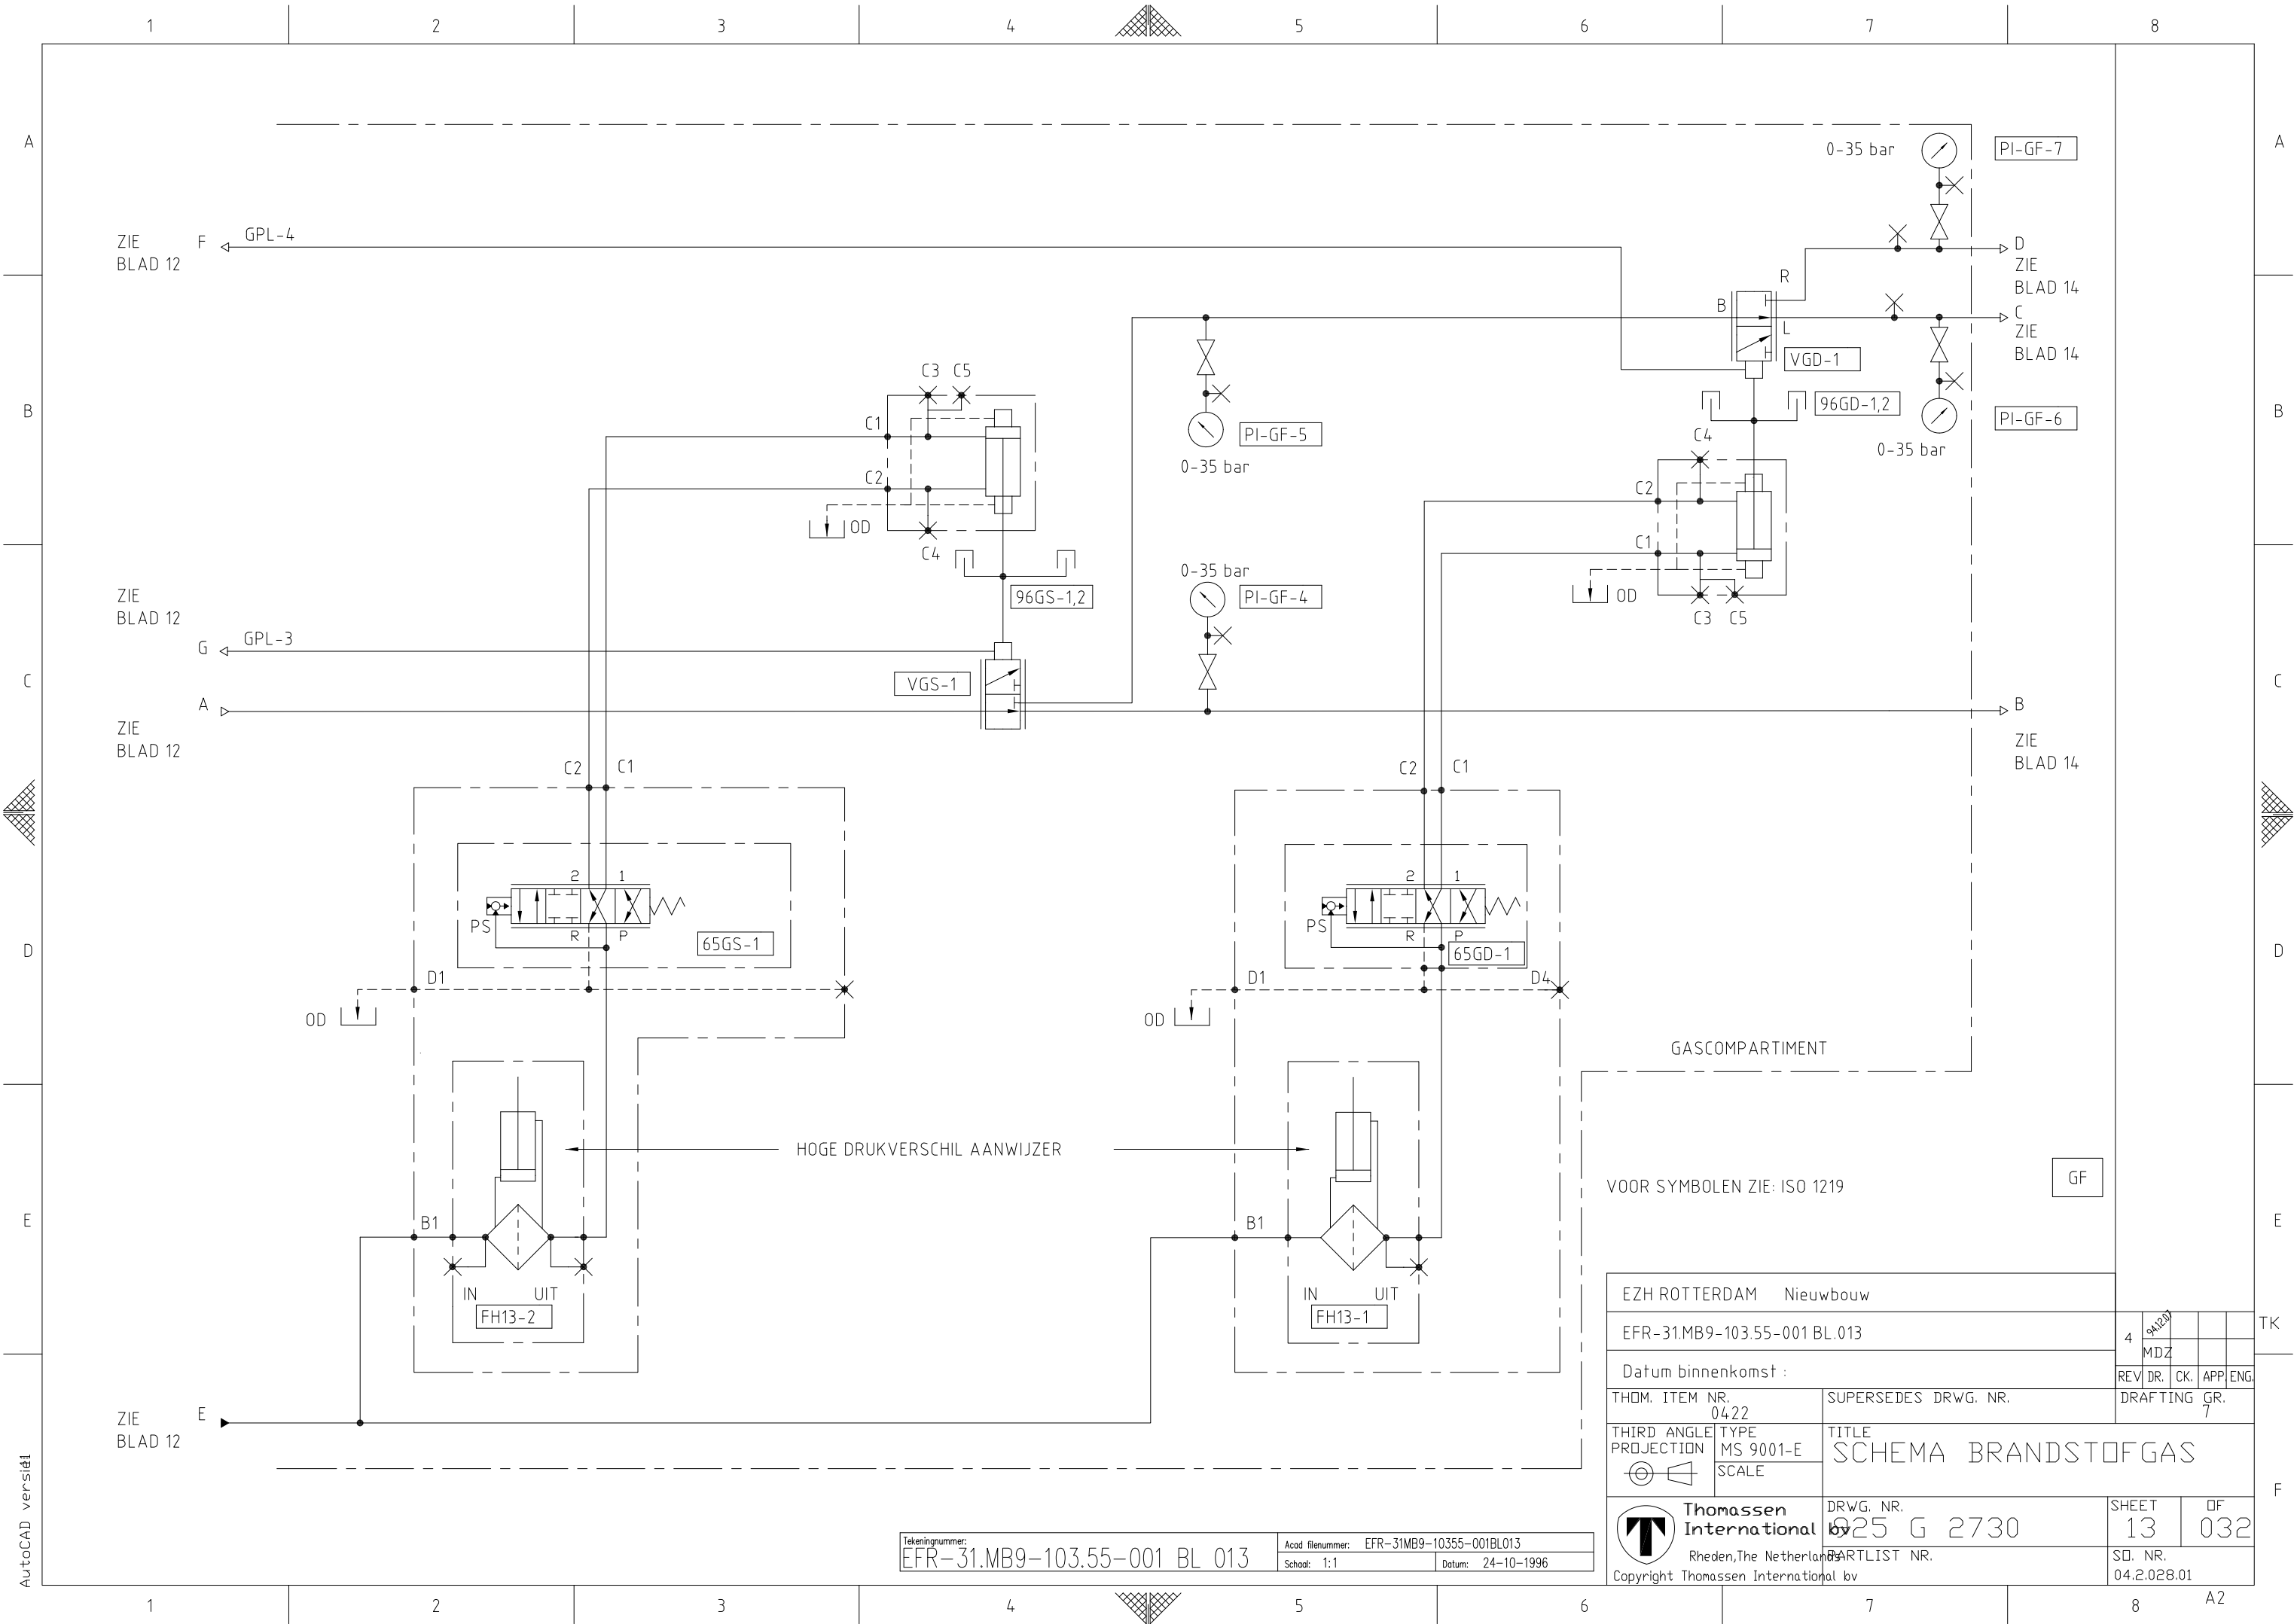

AutoCAD versie 1

Tekeningnummer: EFR-31.MB9-103.55-001 BL 013
Acad. filenummer: EFR-31.MB9-103.55-001 BL 013
Schaal: 1:1
Datum: 24-10-1996

EZH ROTTERDAM Nieuwbouw			
EFR-31.MB9-103.55-001 BL.013			
Datum binnenkomst :			
THOM. ITEM NR. 0422	SUPERSEDES DRWG. NR.		REV. DR. CK. APP. ENG. DRAFTING GR. 7
THIRD ANGLE PROJECTION	TYPE MS 9001-E	TITLE SCHEMA BRANDSTOF GAS	
SCALE	DRWG. NR. 625 G 2730		SHEET 13
Copyright Thomassen International bv		OF 032	
Rheden, The Netherlands		SD. NR. 04.2.028.01	

A2