


Diagram illustrating the electrical wiring for two cylinders, Cylinder A and Cylinder B, connected to a power source (Power Pack type 30604).

The diagram shows the following components and connections:

- Cylinder A:** Labeled with terminals a0, a1, and a2. It is connected to a power source (54) and a resistor (55, 1.30).
- Cylinder B:** Labeled with terminals b0, b1, and b2. It is connected to a power source (54) and a resistor (55, 1.30).
- Power Source:** Labeled "Power Pack type 30604". It provides power to the cylinders through terminals 1, 2, 3, 4, 5, 6, 7, and 8.
- Wiring:** The diagram shows the internal wiring connections between the cylinders and the power source, including the use of relays (56) and resistors (55, 1.30).

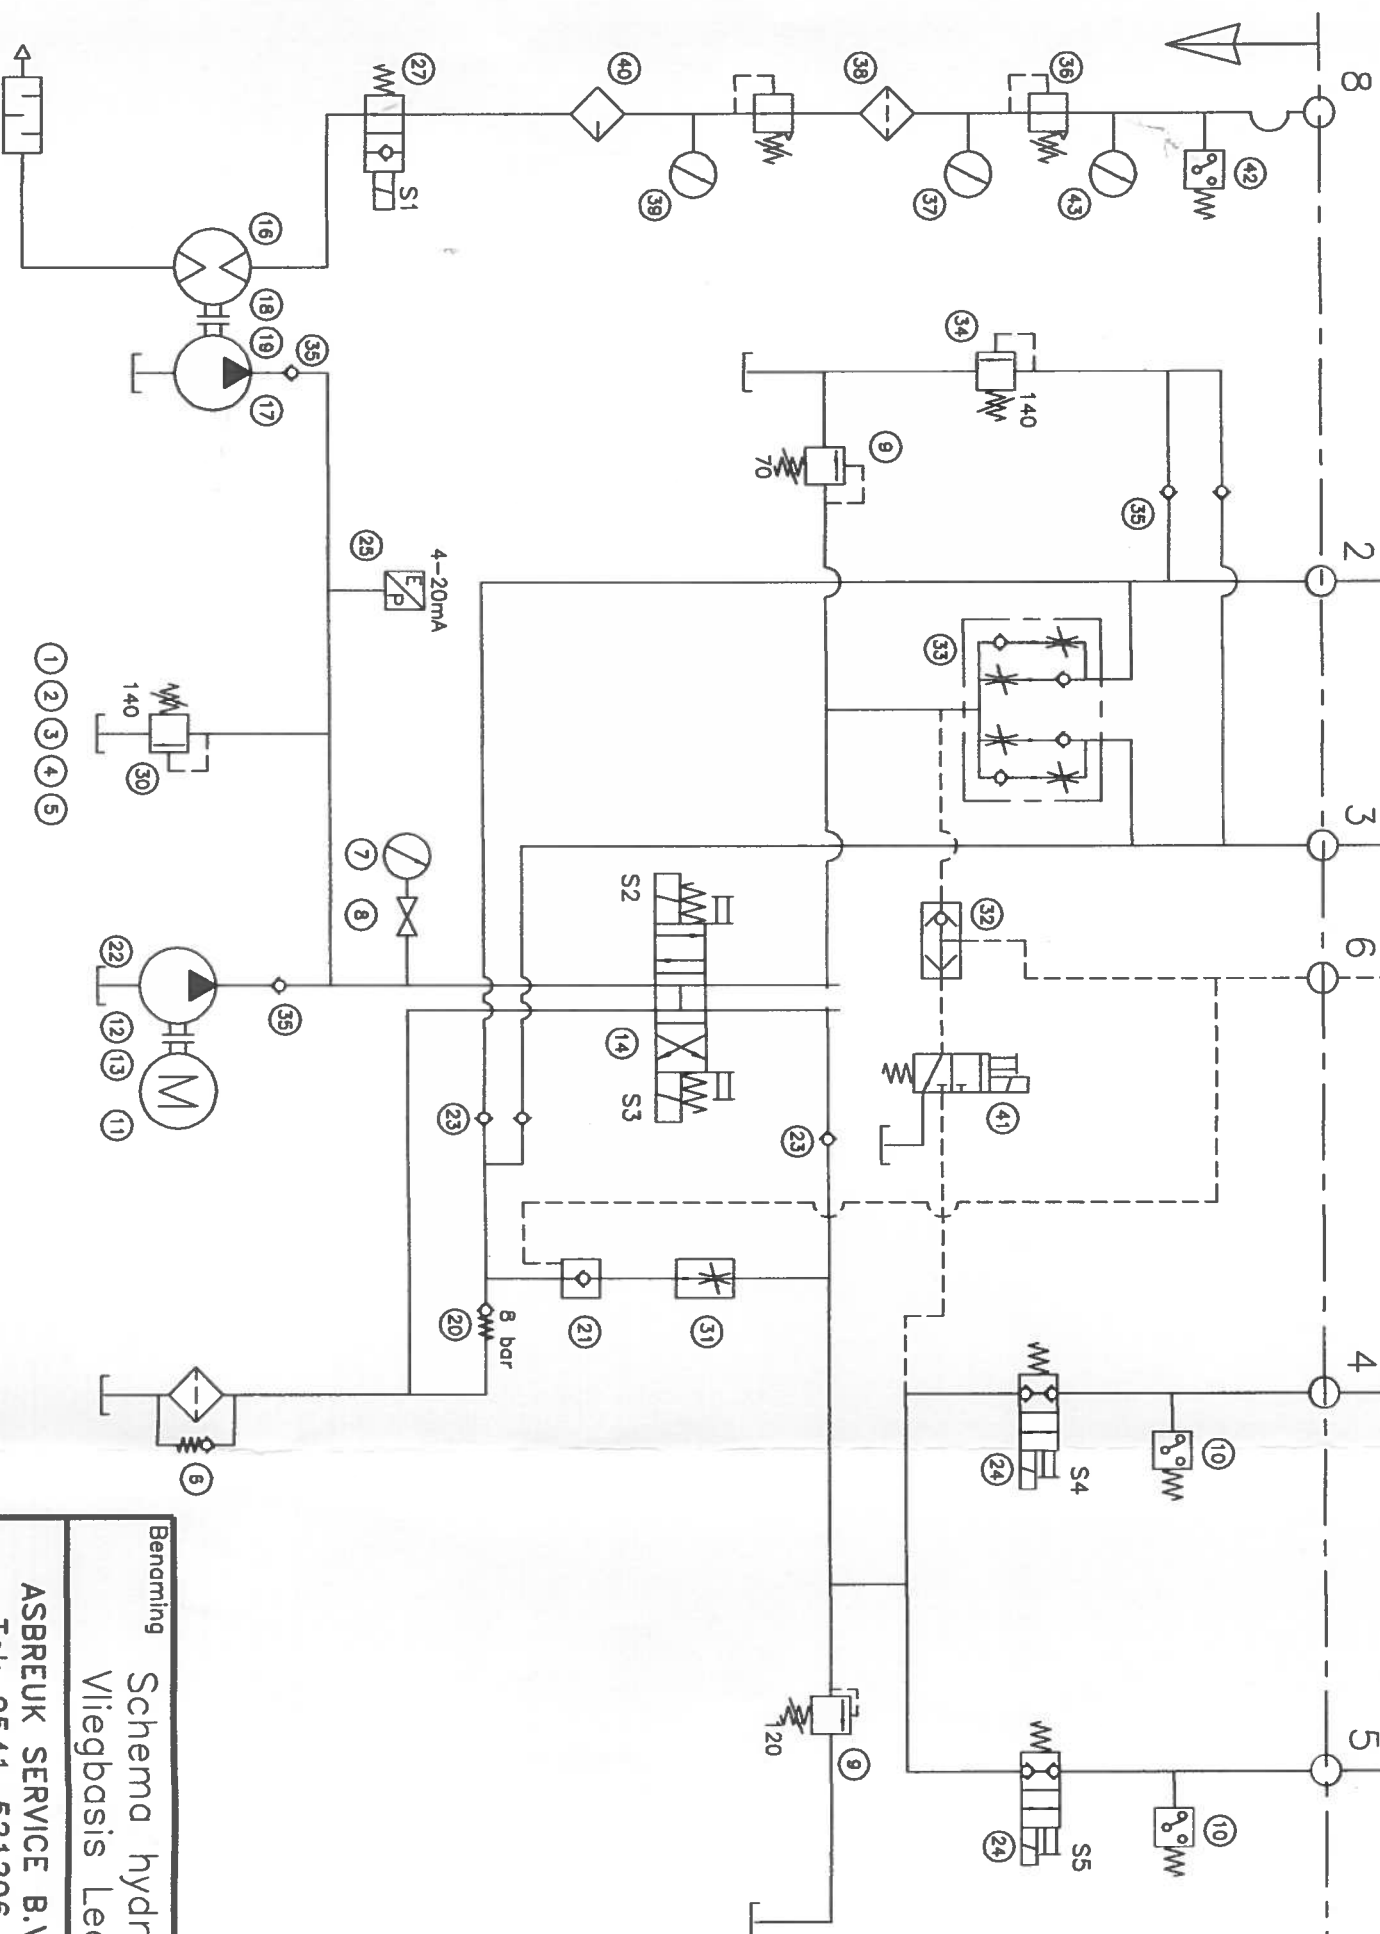

25-07-'00	Pos 24-27-41 gewijzigd
4-8-'97	Pos 33 vervangen
23-10-'96	Pos 54 t/m 56 opgenomen.
28-6-'96	Pos 43 toegevoegd.
24-6-'96	Pos 42 toegevoegd.
14-6-'96	Pos 41 verplaatst.
13-6-'96	Pos 33 t/m 41 toegevoegd.
10-6-'96	Pos 32 toegevoegd.
19-4-'96	Pos 15, Pos31.
Datum	Wijziging

Benaming	Schema hydr. unit type 30604
Vliegbasis Leeuwarden.	

ASBREUK SERVICE B.V.
Tel: 0541-521206

Datum: 25-07-'00	Gecontroleerd
Getekend	Gezien

131-0053L	Format	A3	
Rangschikmerk			