


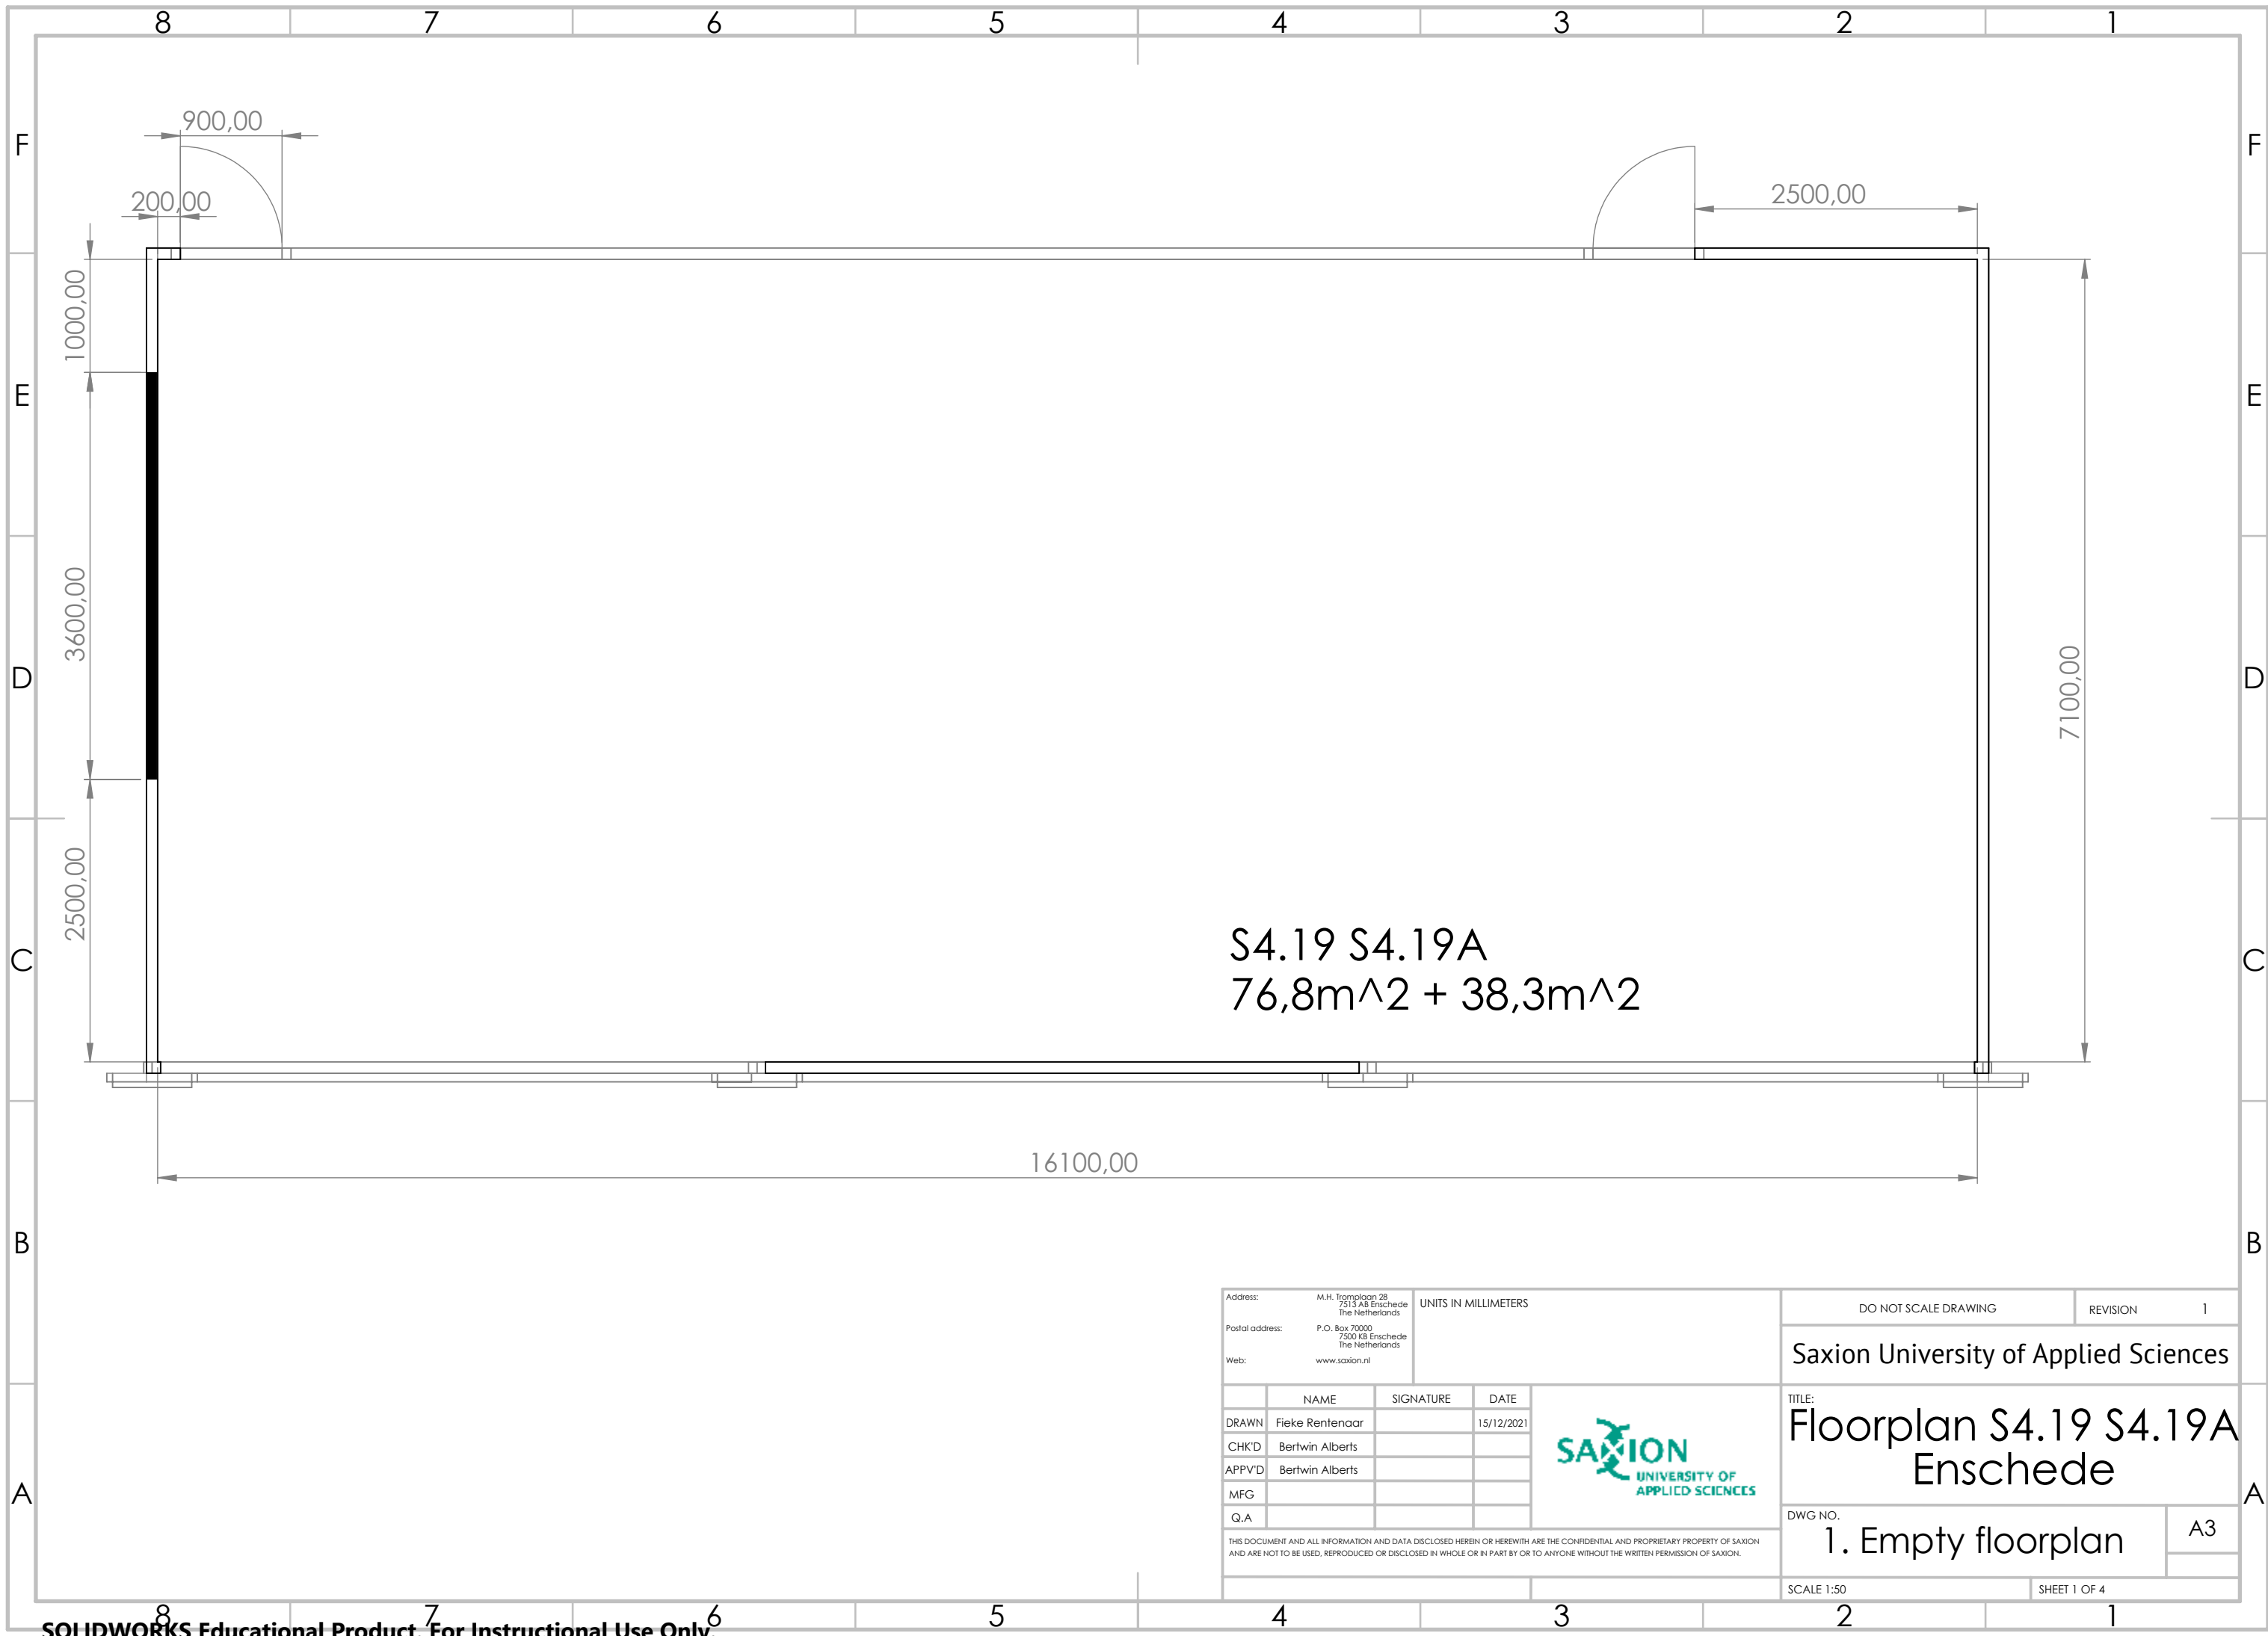

Address: M.H. Tromplaan 28 7513 AB Enschede The Netherlands		UNITS IN MILLIMETERS		DO NOT SCALE DRAWING		REVISION 1	
Postal address: P.O. Box 70000 7500 KB Enschede The Netherlands				Saxion University of Applied Sciences			
Web: www.saxion.nl				TITLE: Floorplan S4.19 S4.19A Enschede			
	NAME	SIGNATURE	DATE				
DRAWN	Fieke Rentenaar		15/12/2021				
CHK'D	Bertwin Alberts						
APPV'D	Bertwin Alberts						
MFG							
Q.A				DWG NO. 1. Empty floorplan		A3	
THIS DOCUMENT AND ALL INFORMATION AND DATA DISCLOSED HEREIN OR HEREWITH ARE THE CONFIDENTIAL AND PROPRIETARY PROPERTY OF SAXION AND ARE NOT TO BE USED, REPRODUCED OR DISCLOSED IN WHOLE OR IN PART BY OR TO ANYONE WITHOUT THE WRITTEN PERMISSION OF SAXION.				SCALE 1:50		SHEET 1 OF 4	




Legenda


- Wall socket - double
- Natural gas - double gas tab
- Demiwater
- Cold water
- Warm water
- Emergency shower
- Eye shower
- Nitrogen
- Compressed air
- Oxygen
- Extraction point

S4.19 S4.19A
76,8m^2 + 38,3m^2

Address: M.H. Tromplaan 28 7513 AB Enschede The Netherlands		UNITS IN MILLIMETERS		DO NOT SCALE DRAWING		REVISION 1	
Postal address: P.O. Box 70000 7500 KB Enschede The Netherlands				Saxion University of Applied Sciences			
Web: www.saxion.nl				TITLE: Floorplan S4.19 S4.19A Enschede			
	NAME	SIGNATURE	DATE			DWG NO.	
DRAWN	Fieke Rentenaar		21/01/2022			2. Floorplan connectors	
CHK'D	Bertwin Alberts					A3	
REV3	Fieke Rentenaar						
APPV'D	Bertwin Alberts						
Q.A						SCALE 1:50	
THIS DOCUMENT AND ALL INFORMATION AND DATA DISCLOSED HEREIN OR HEREWITH ARE THE CONFIDENTIAL AND PROPRIETARY PROPERTY OF SAXION AND ARE NOT TO BE USED, REPRODUCED OR DISCLOSED IN WHOLE OR IN PART BY OR TO ANYONE WITHOUT THE WRITTEN PERMISSION OF SAXION.						SHEET 2 OF 4	

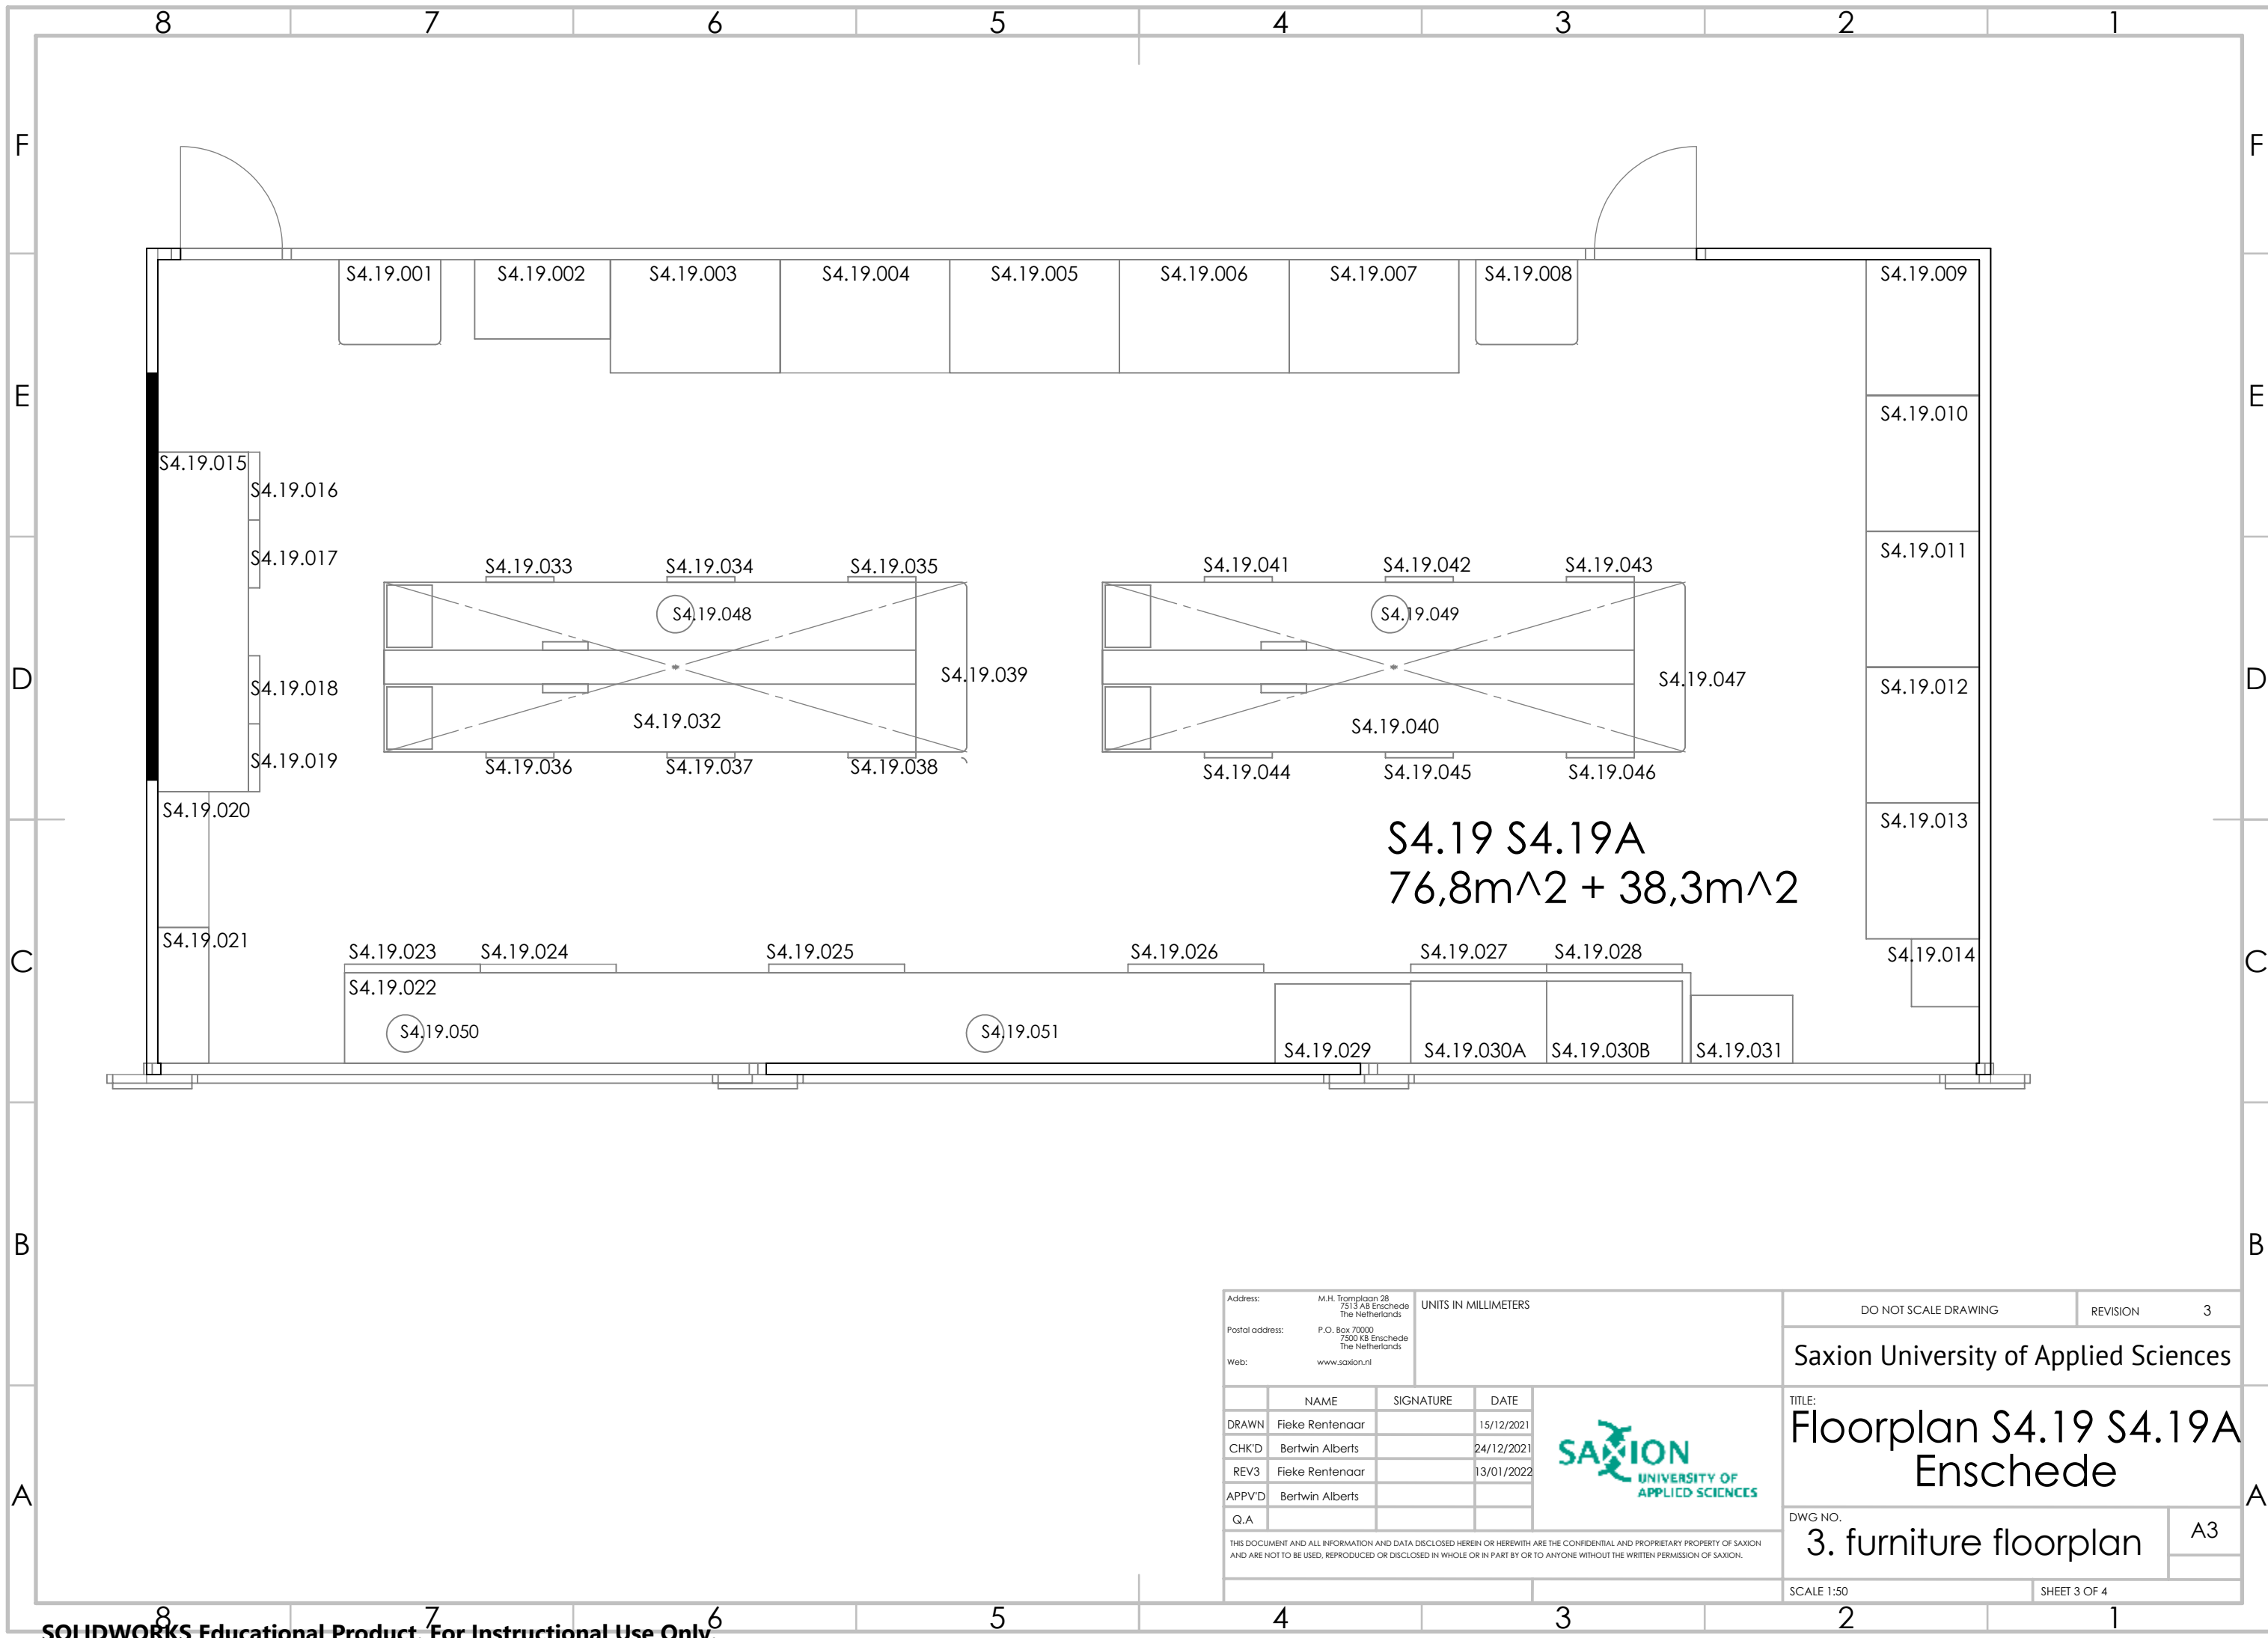

Address: M.H. Tromplaan 28 7513 AB Enschede The Netherlands		UNITS IN MILLIMETERS		DO NOT SCALE DRAWING		REVISION		3			
Postal address: P.O. Box 70000 7500 KB Enschede The Netherlands		Web: www.saxion.nl		Saxion University of Applied Sciences							
	NAME	SIGNATURE	DATE	TITLE: Floorplan S4.19 S4.19A Enschede DWG NO. 3. furniture floorplan A3							
DRAWN	Fieke Rentenaar		15/12/2021								
CHK'D	Bertwin Alberts		24/12/2021								
REV3	Fieke Rentenaar		13/01/2022								
APPV'D	Bertwin Alberts										
Q.A											
THIS DOCUMENT AND ALL INFORMATION AND DATA DISCLOSED HEREIN OR HEREWITH ARE THE CONFIDENTIAL AND PROPRIETARY PROPERTY OF SAXION AND ARE NOT TO BE USED, REPRODUCED OR DISCLOSED IN WHOLE OR IN PART BY OR TO ANYONE WITHOUT THE WRITTEN PERMISSION OF SAXION.				SCALE 1:50						SHEET 3 OF 4	

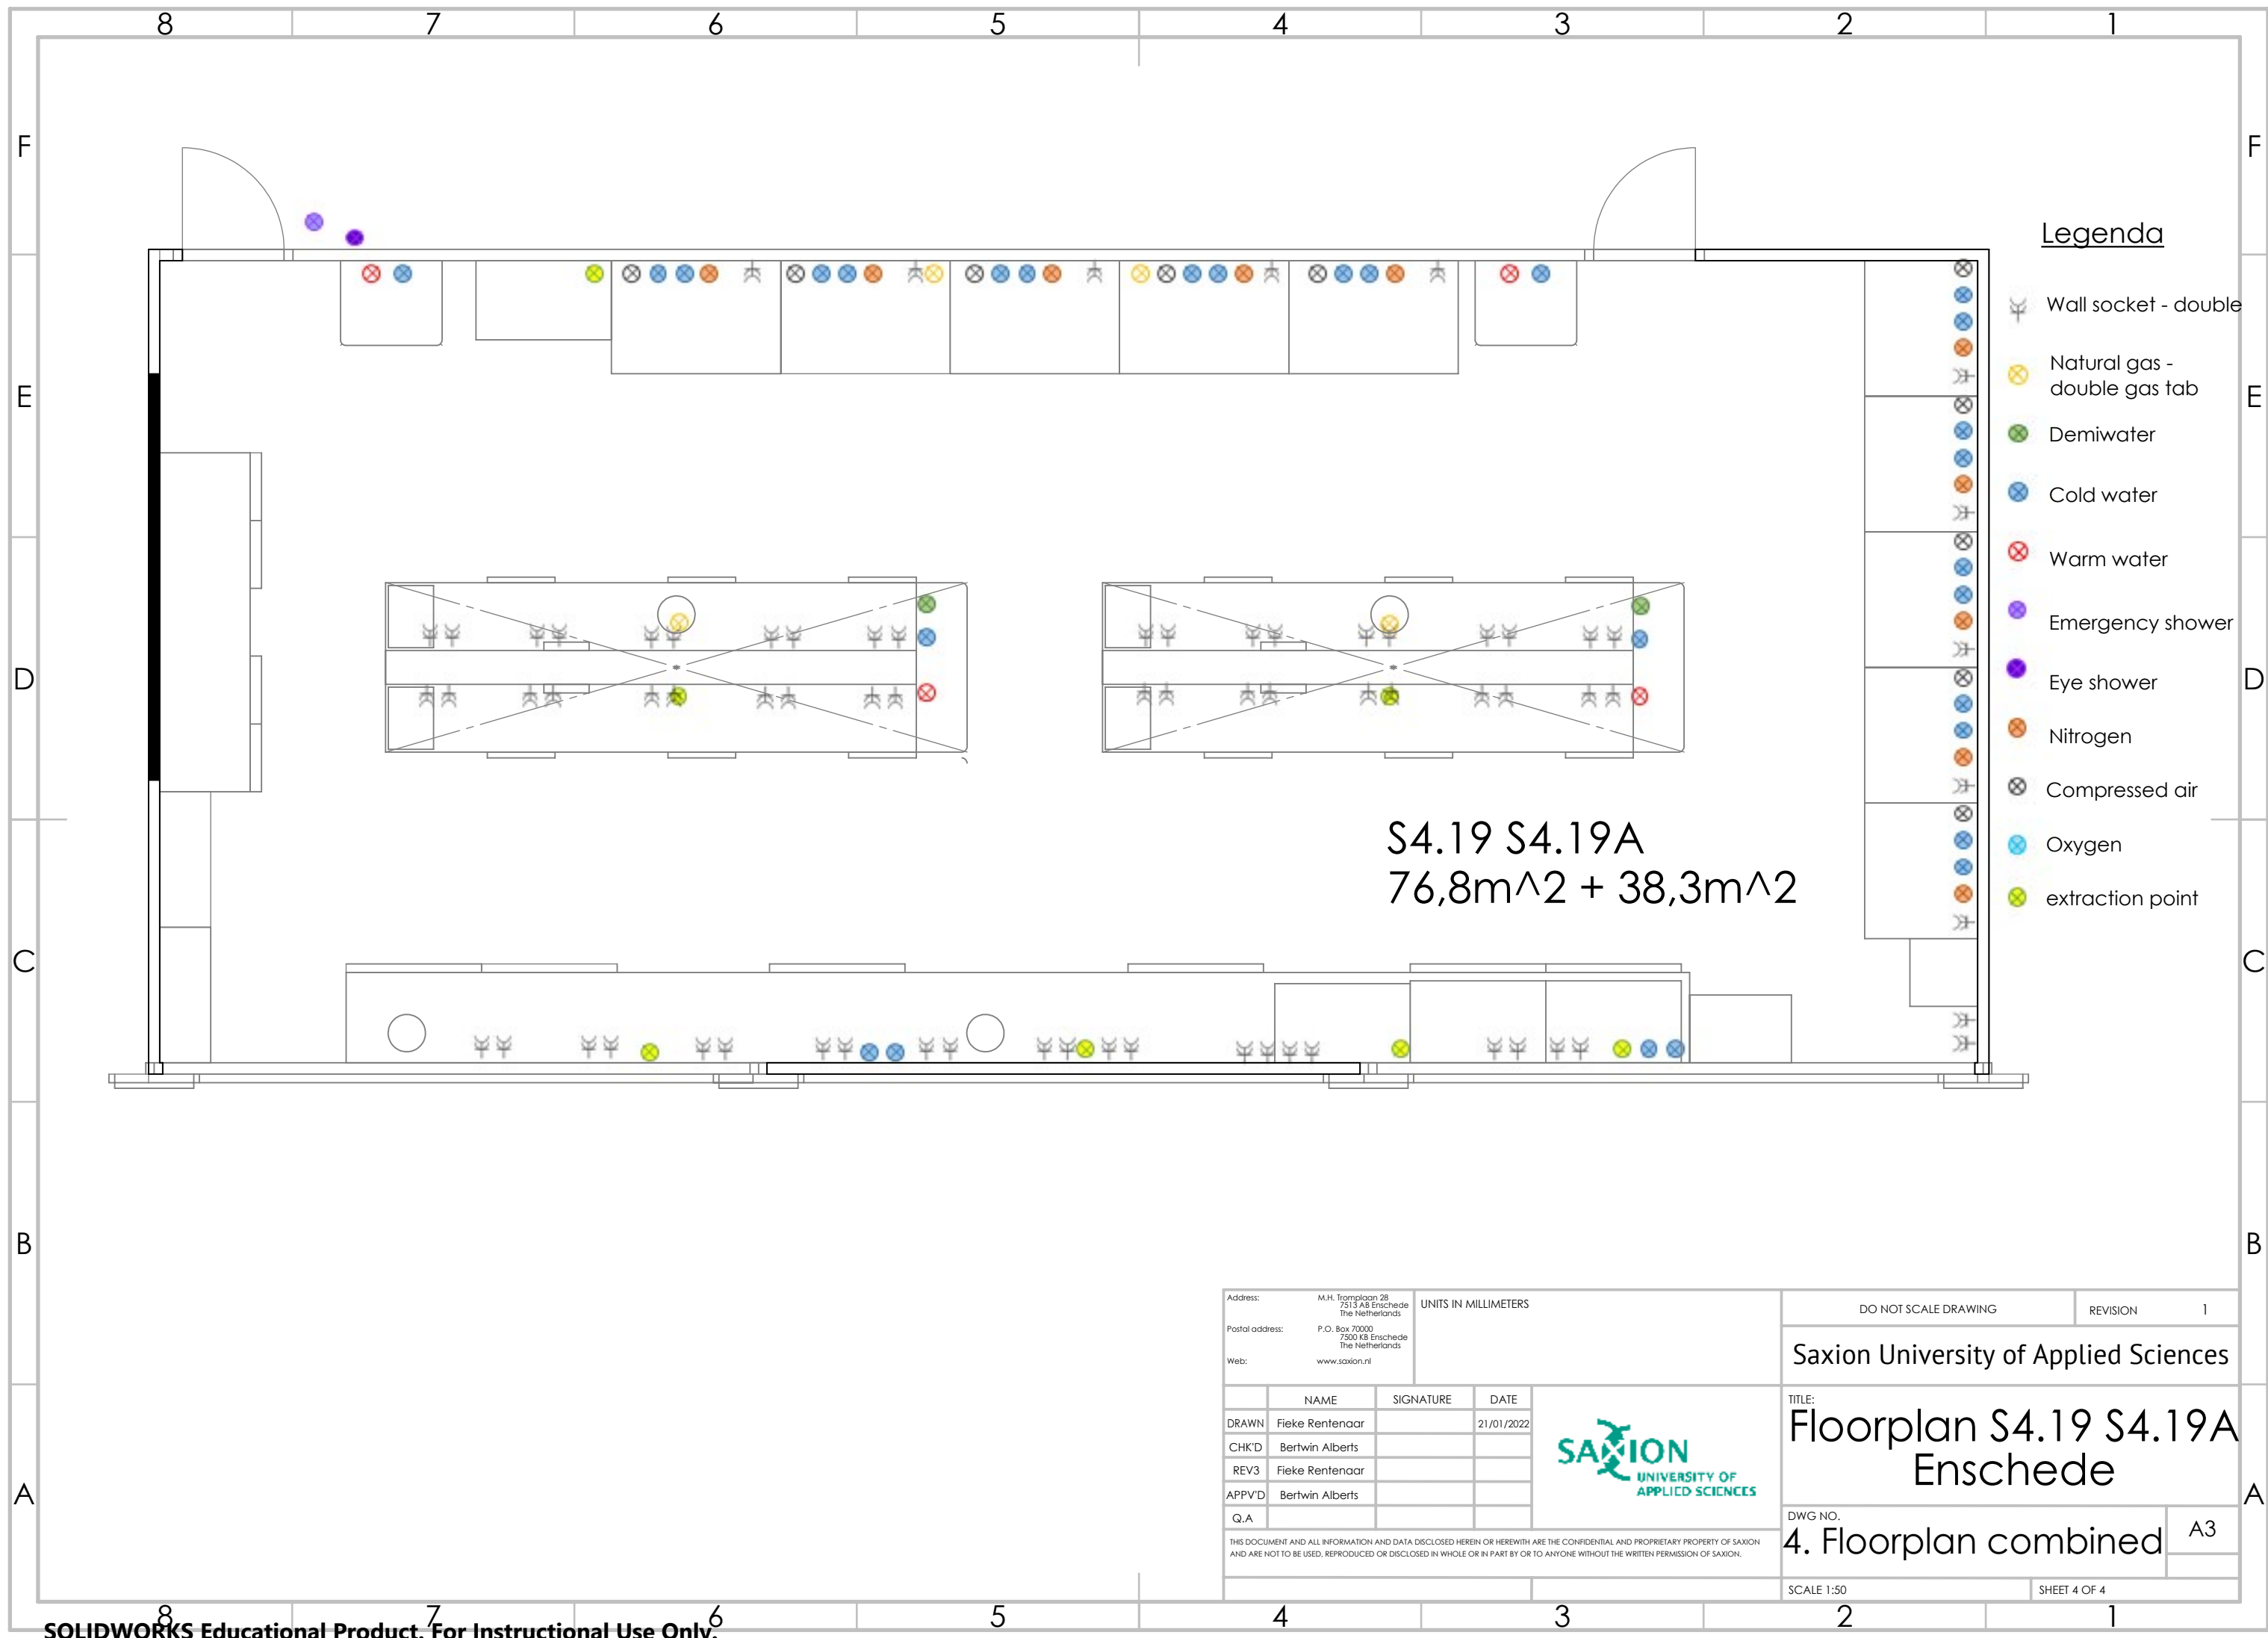

Address: M.H. Tromplaan 28 7513 AB Enschede The Netherlands		UNITS IN MILLIMETERS		DO NOT SCALE DRAWING		REVISION		1	
Postal address: P.O. Box 70000 7500 KB Enschede The Netherlands		Web: www.saxion.nl		Saxion University of Applied Sciences					
	NAME	SIGNATURE	DATE			TITLE:			
DRAWN	Fieke Rentenaar		21/01/2022			Floorplan S4.19 S4.19A			
CHK'D	Bertwin Alberts					Enschede			
REV3	Fieke Rentenaar								
APPV'D	Bertwin Alberts								
Q.A						DWG NO.		A3	
THIS DOCUMENT AND ALL INFORMATION AND DATA DISCLOSED HEREIN OR HEREWITH ARE THE CONFIDENTIAL AND PROPRIETARY PROPERTY OF SAXION AND ARE NOT TO BE USED, REPRODUCED OR DISCLOSED IN WHOLE OR IN PART BY OR TO ANYONE WITHOUT THE WRITTEN PERMISSION OF SAXION.						4. Floorplan combined			
				SCALE 1:50		SHEET 4 OF 4			