




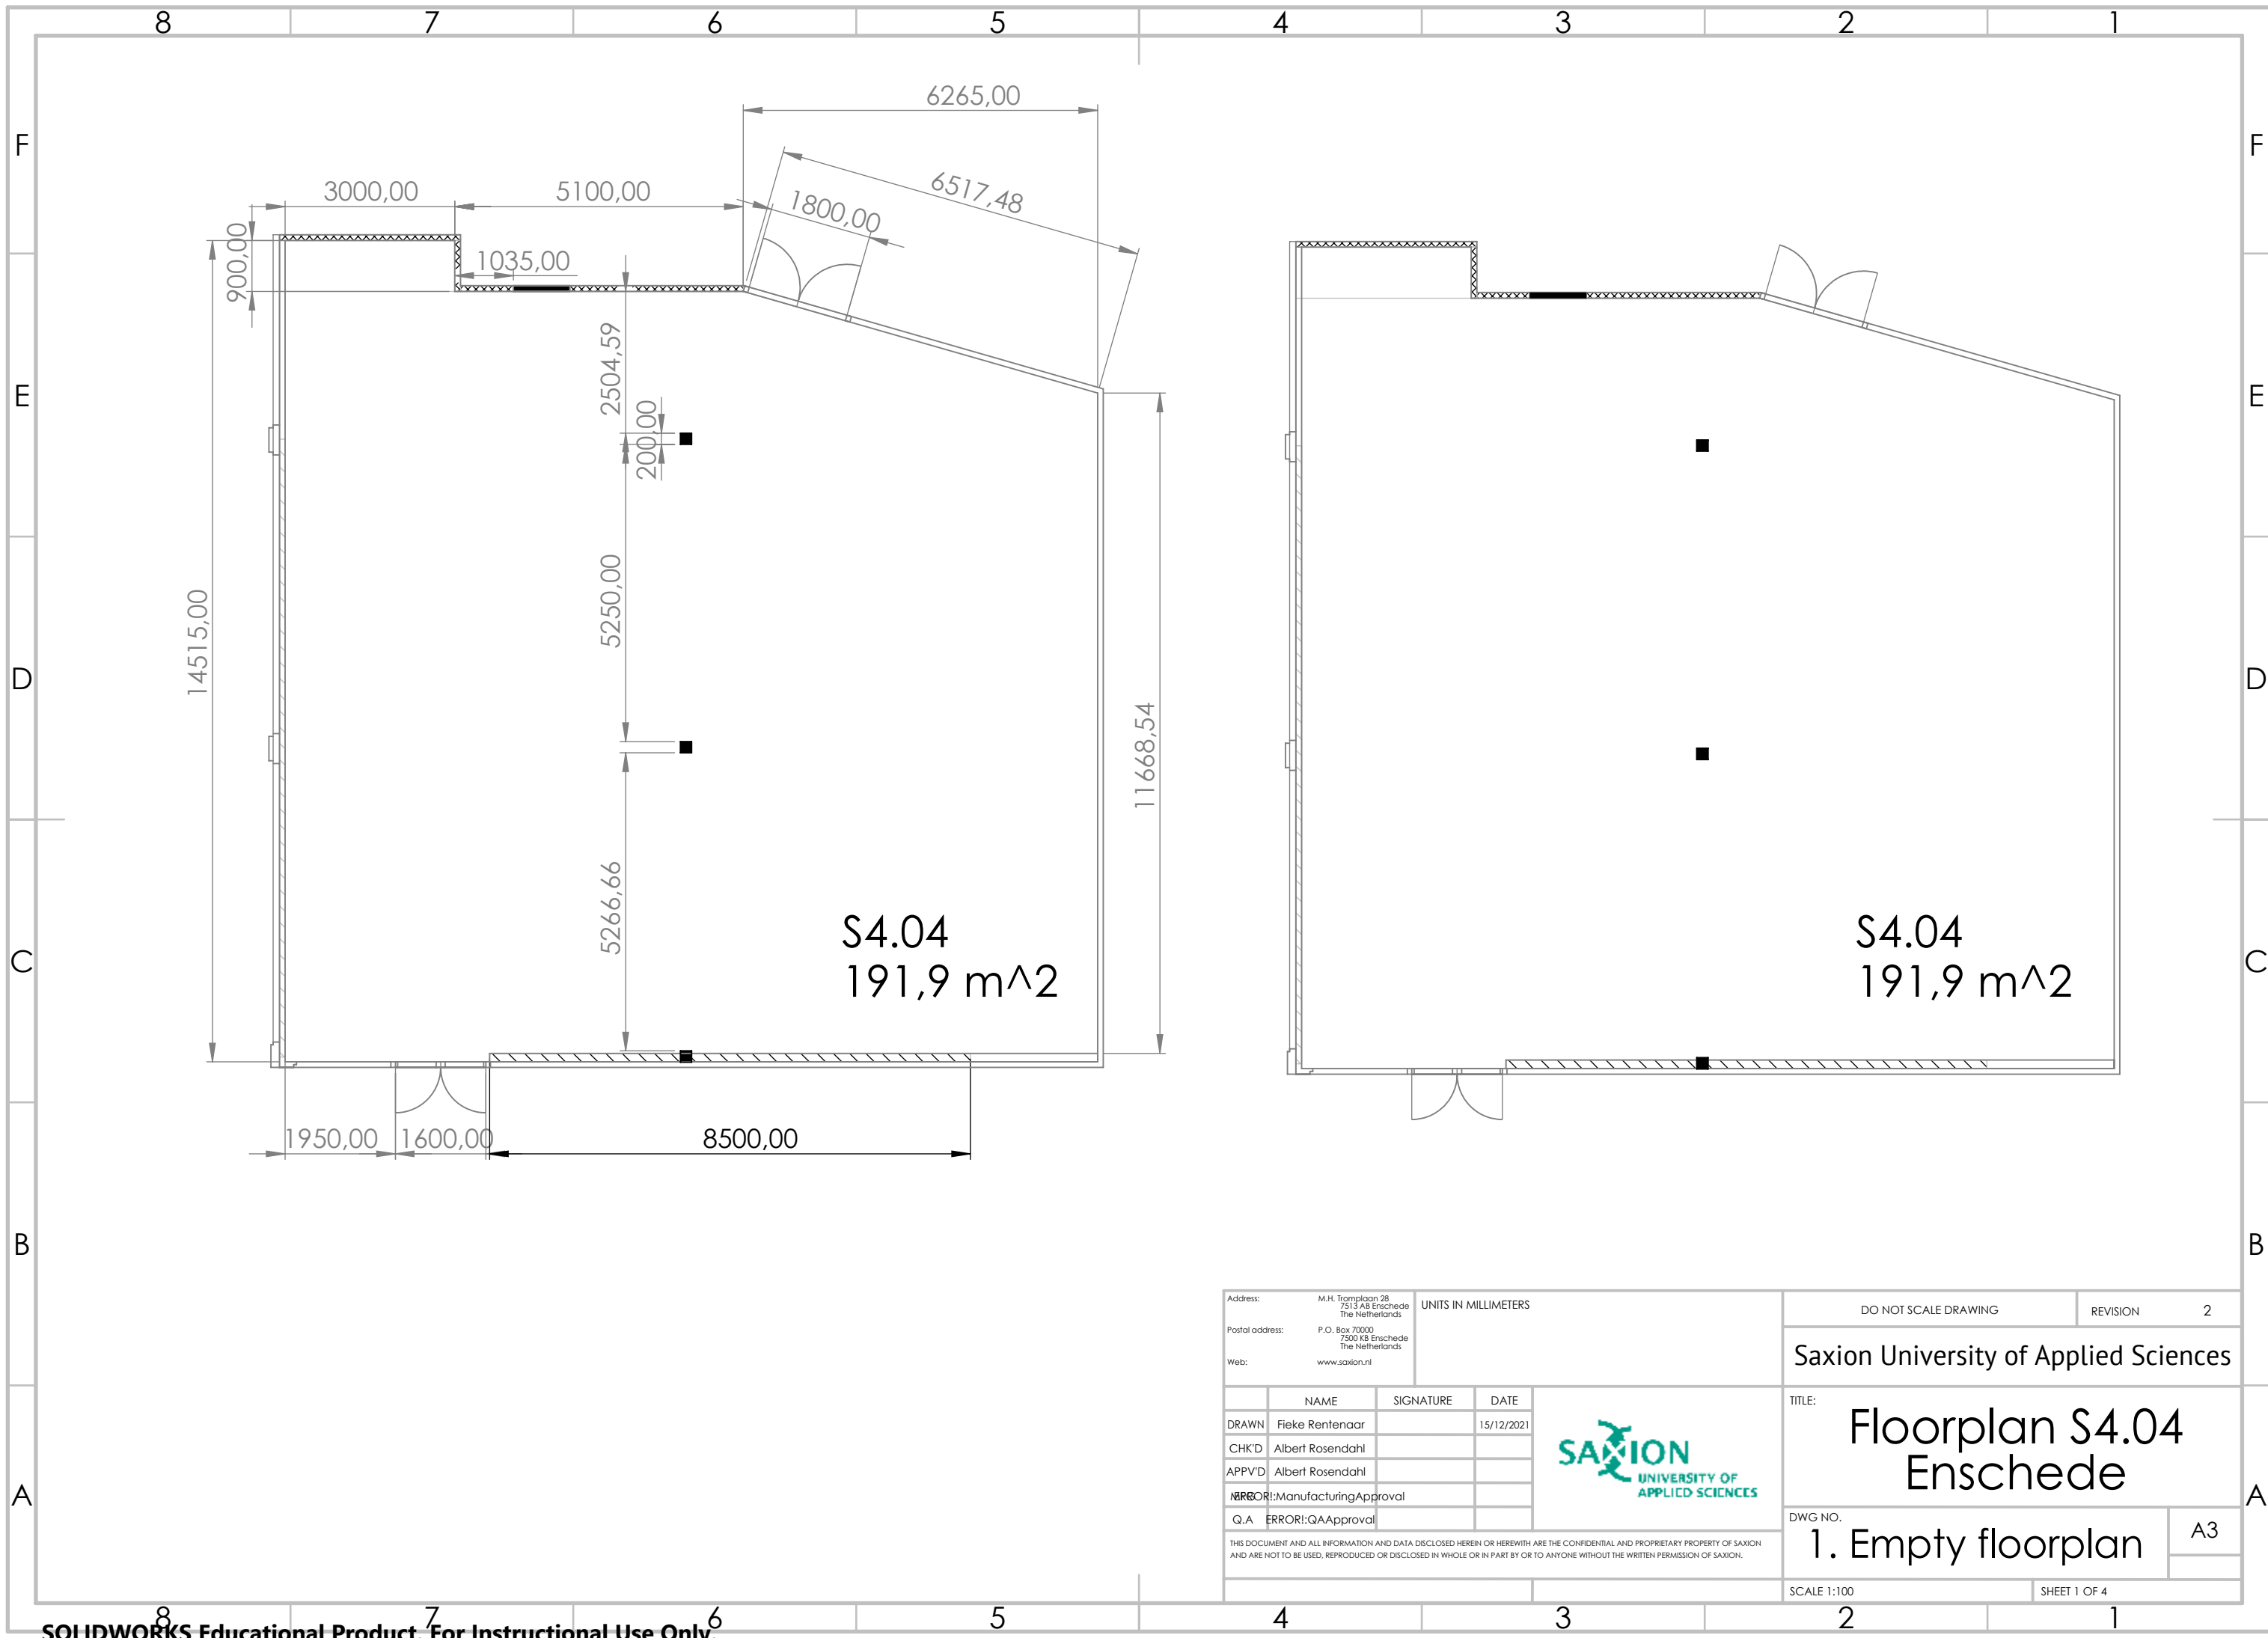

|                                                                       |  |                      |  |                                       |  |            |  |
|-----------------------------------------------------------------------|--|----------------------|--|---------------------------------------|--|------------|--|
| Address: M.H. Tromplaan 28<br>7513 AB Enschede<br>The Netherlands     |  | UNITS IN MILLIMETERS |  | DO NOT SCALE DRAWING                  |  | REVISION 2 |  |
| Postal address: P.O. Box 70000<br>7500 KB Enschede<br>The Netherlands |  |                      |  | Saxion University of Applied Sciences |  |            |  |
| Web: www.saxion.nl                                                    |  |                      |  | TITLE:                                |  |            |  |
|                                                                       |  |                      |  | Floorplan S4.04<br>Enschede           |  |            |  |
|                                                                       |  |                      |  | DWG NO.                               |  |            |  |
|                                                                       |  |                      |  | 1. Empty floorplan                    |  |            |  |
|                                                                       |  |                      |  | A3                                    |  |            |  |
|                                                                       |  |                      |  | SCALE 1:100                           |  |            |  |
|                                                                       |  |                      |  | SHEET 1 OF 4                          |  |            |  |

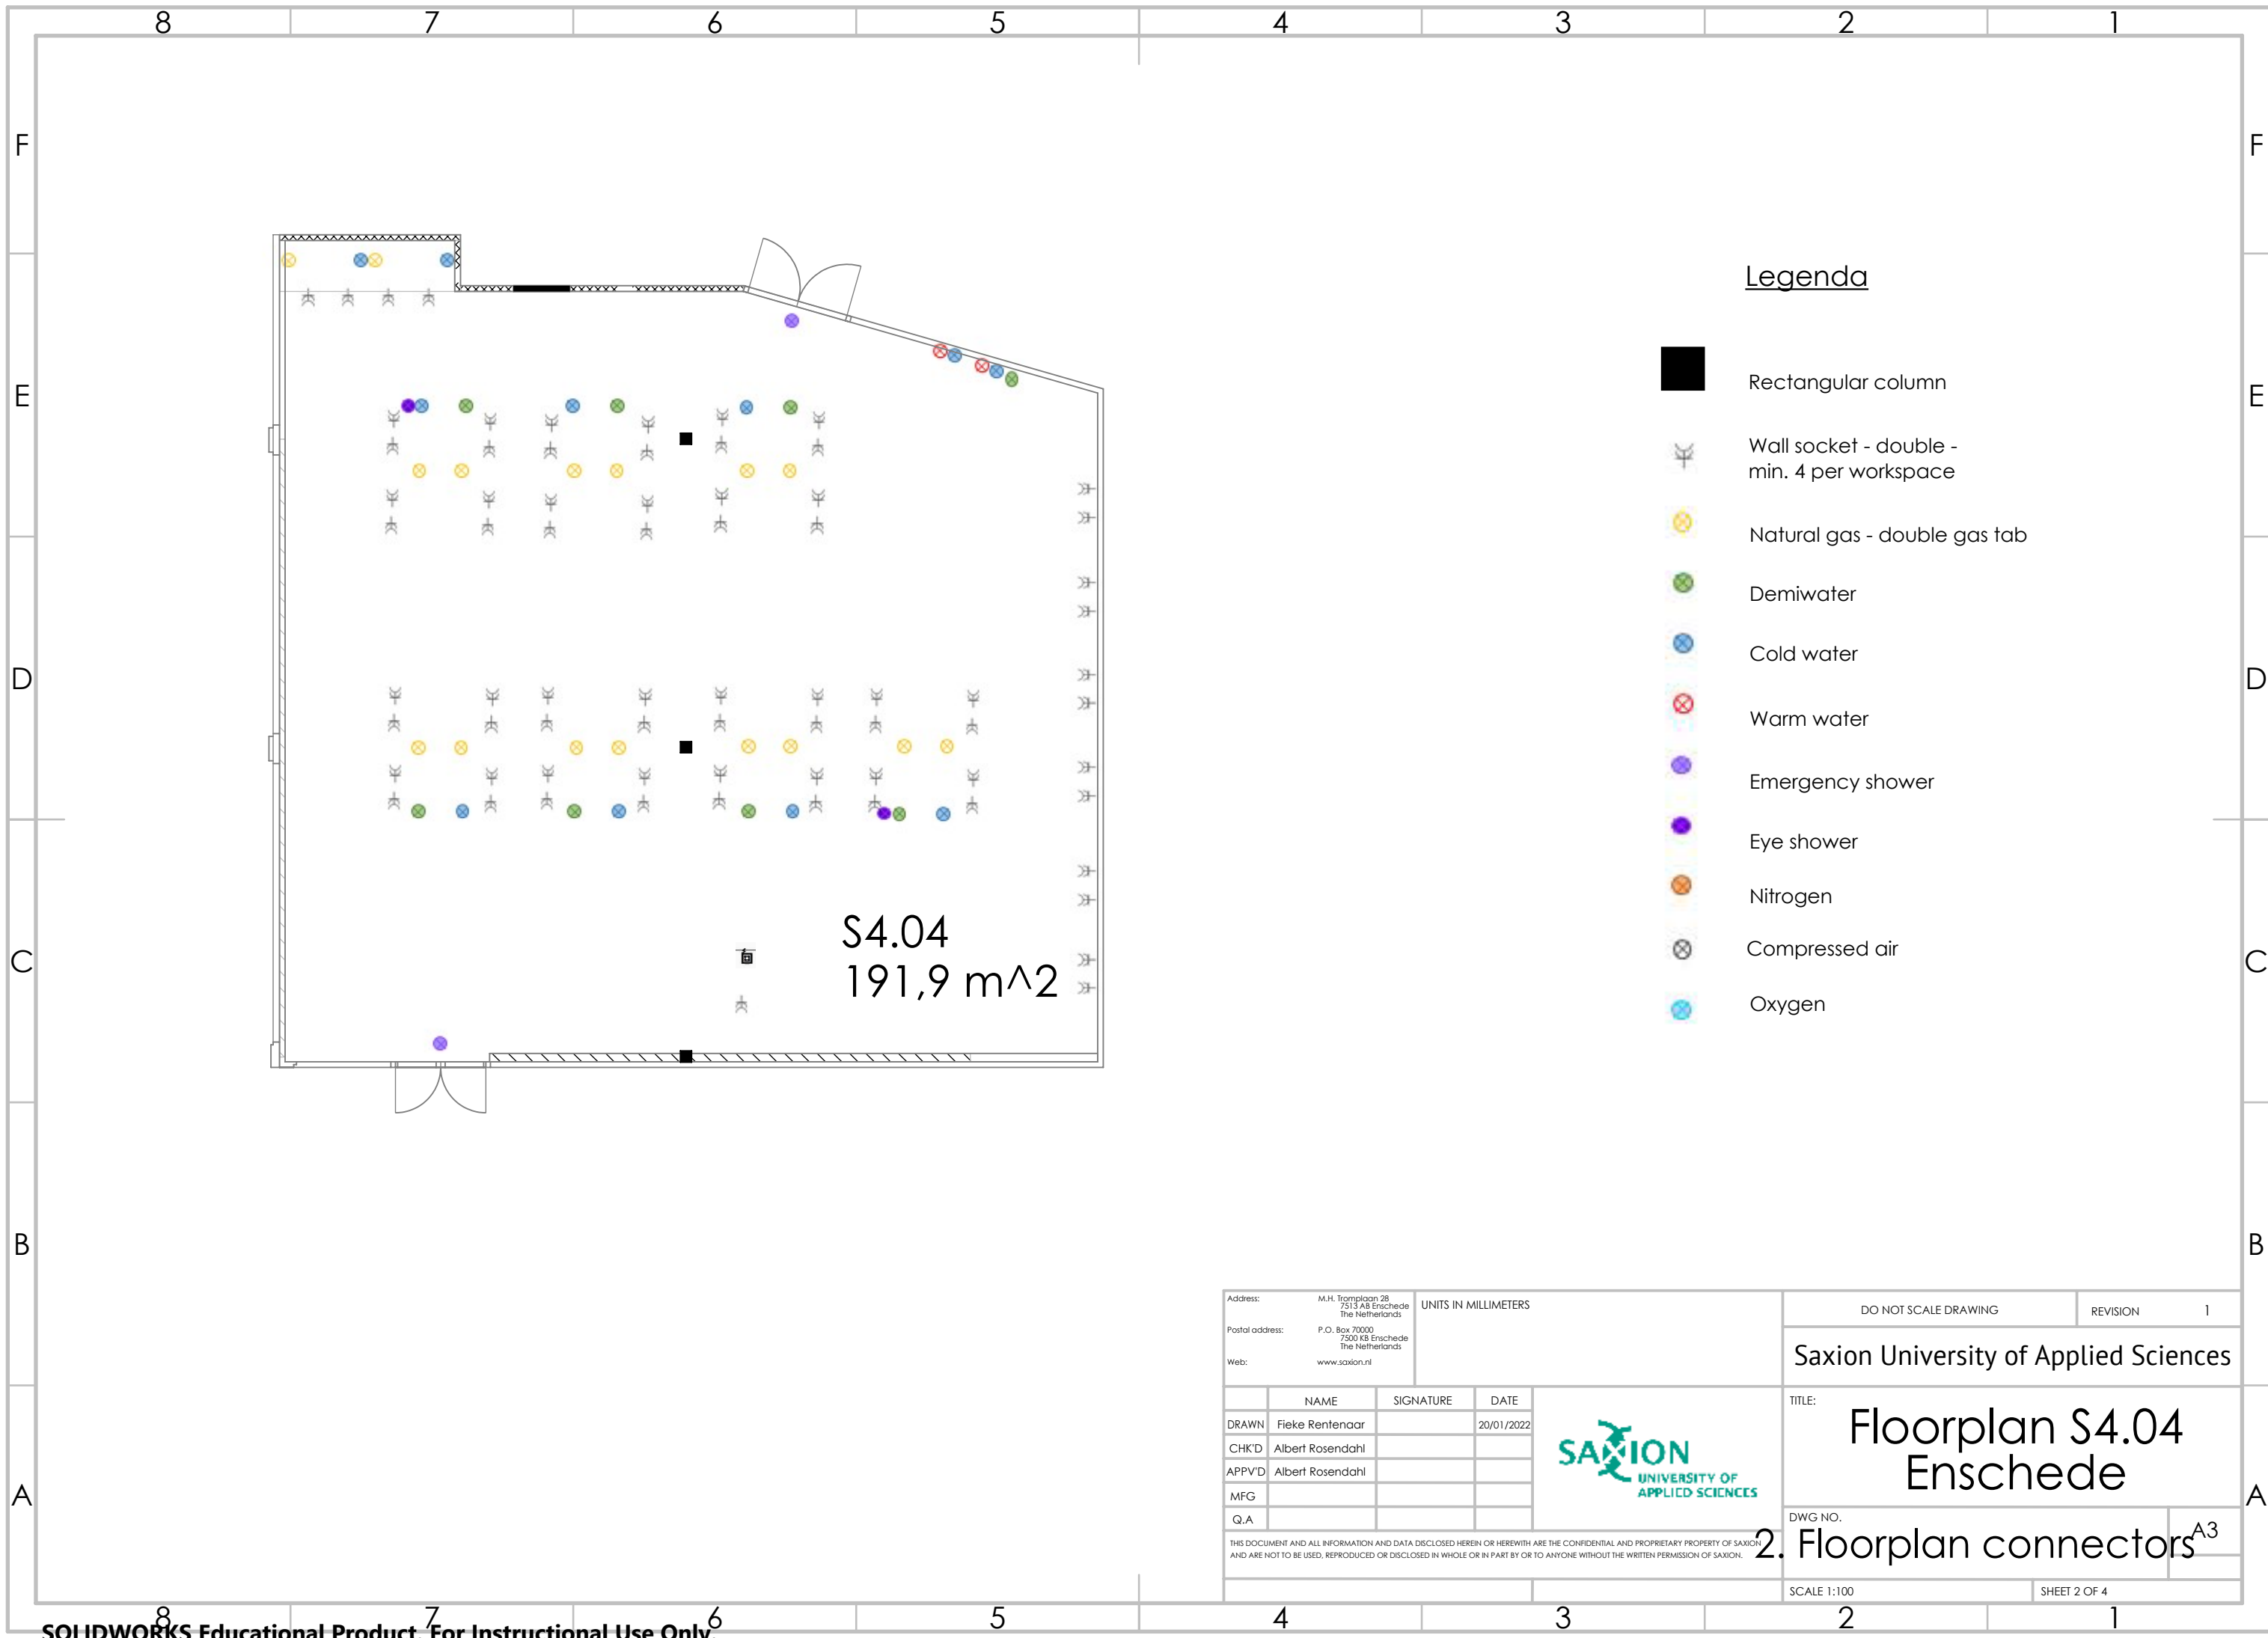

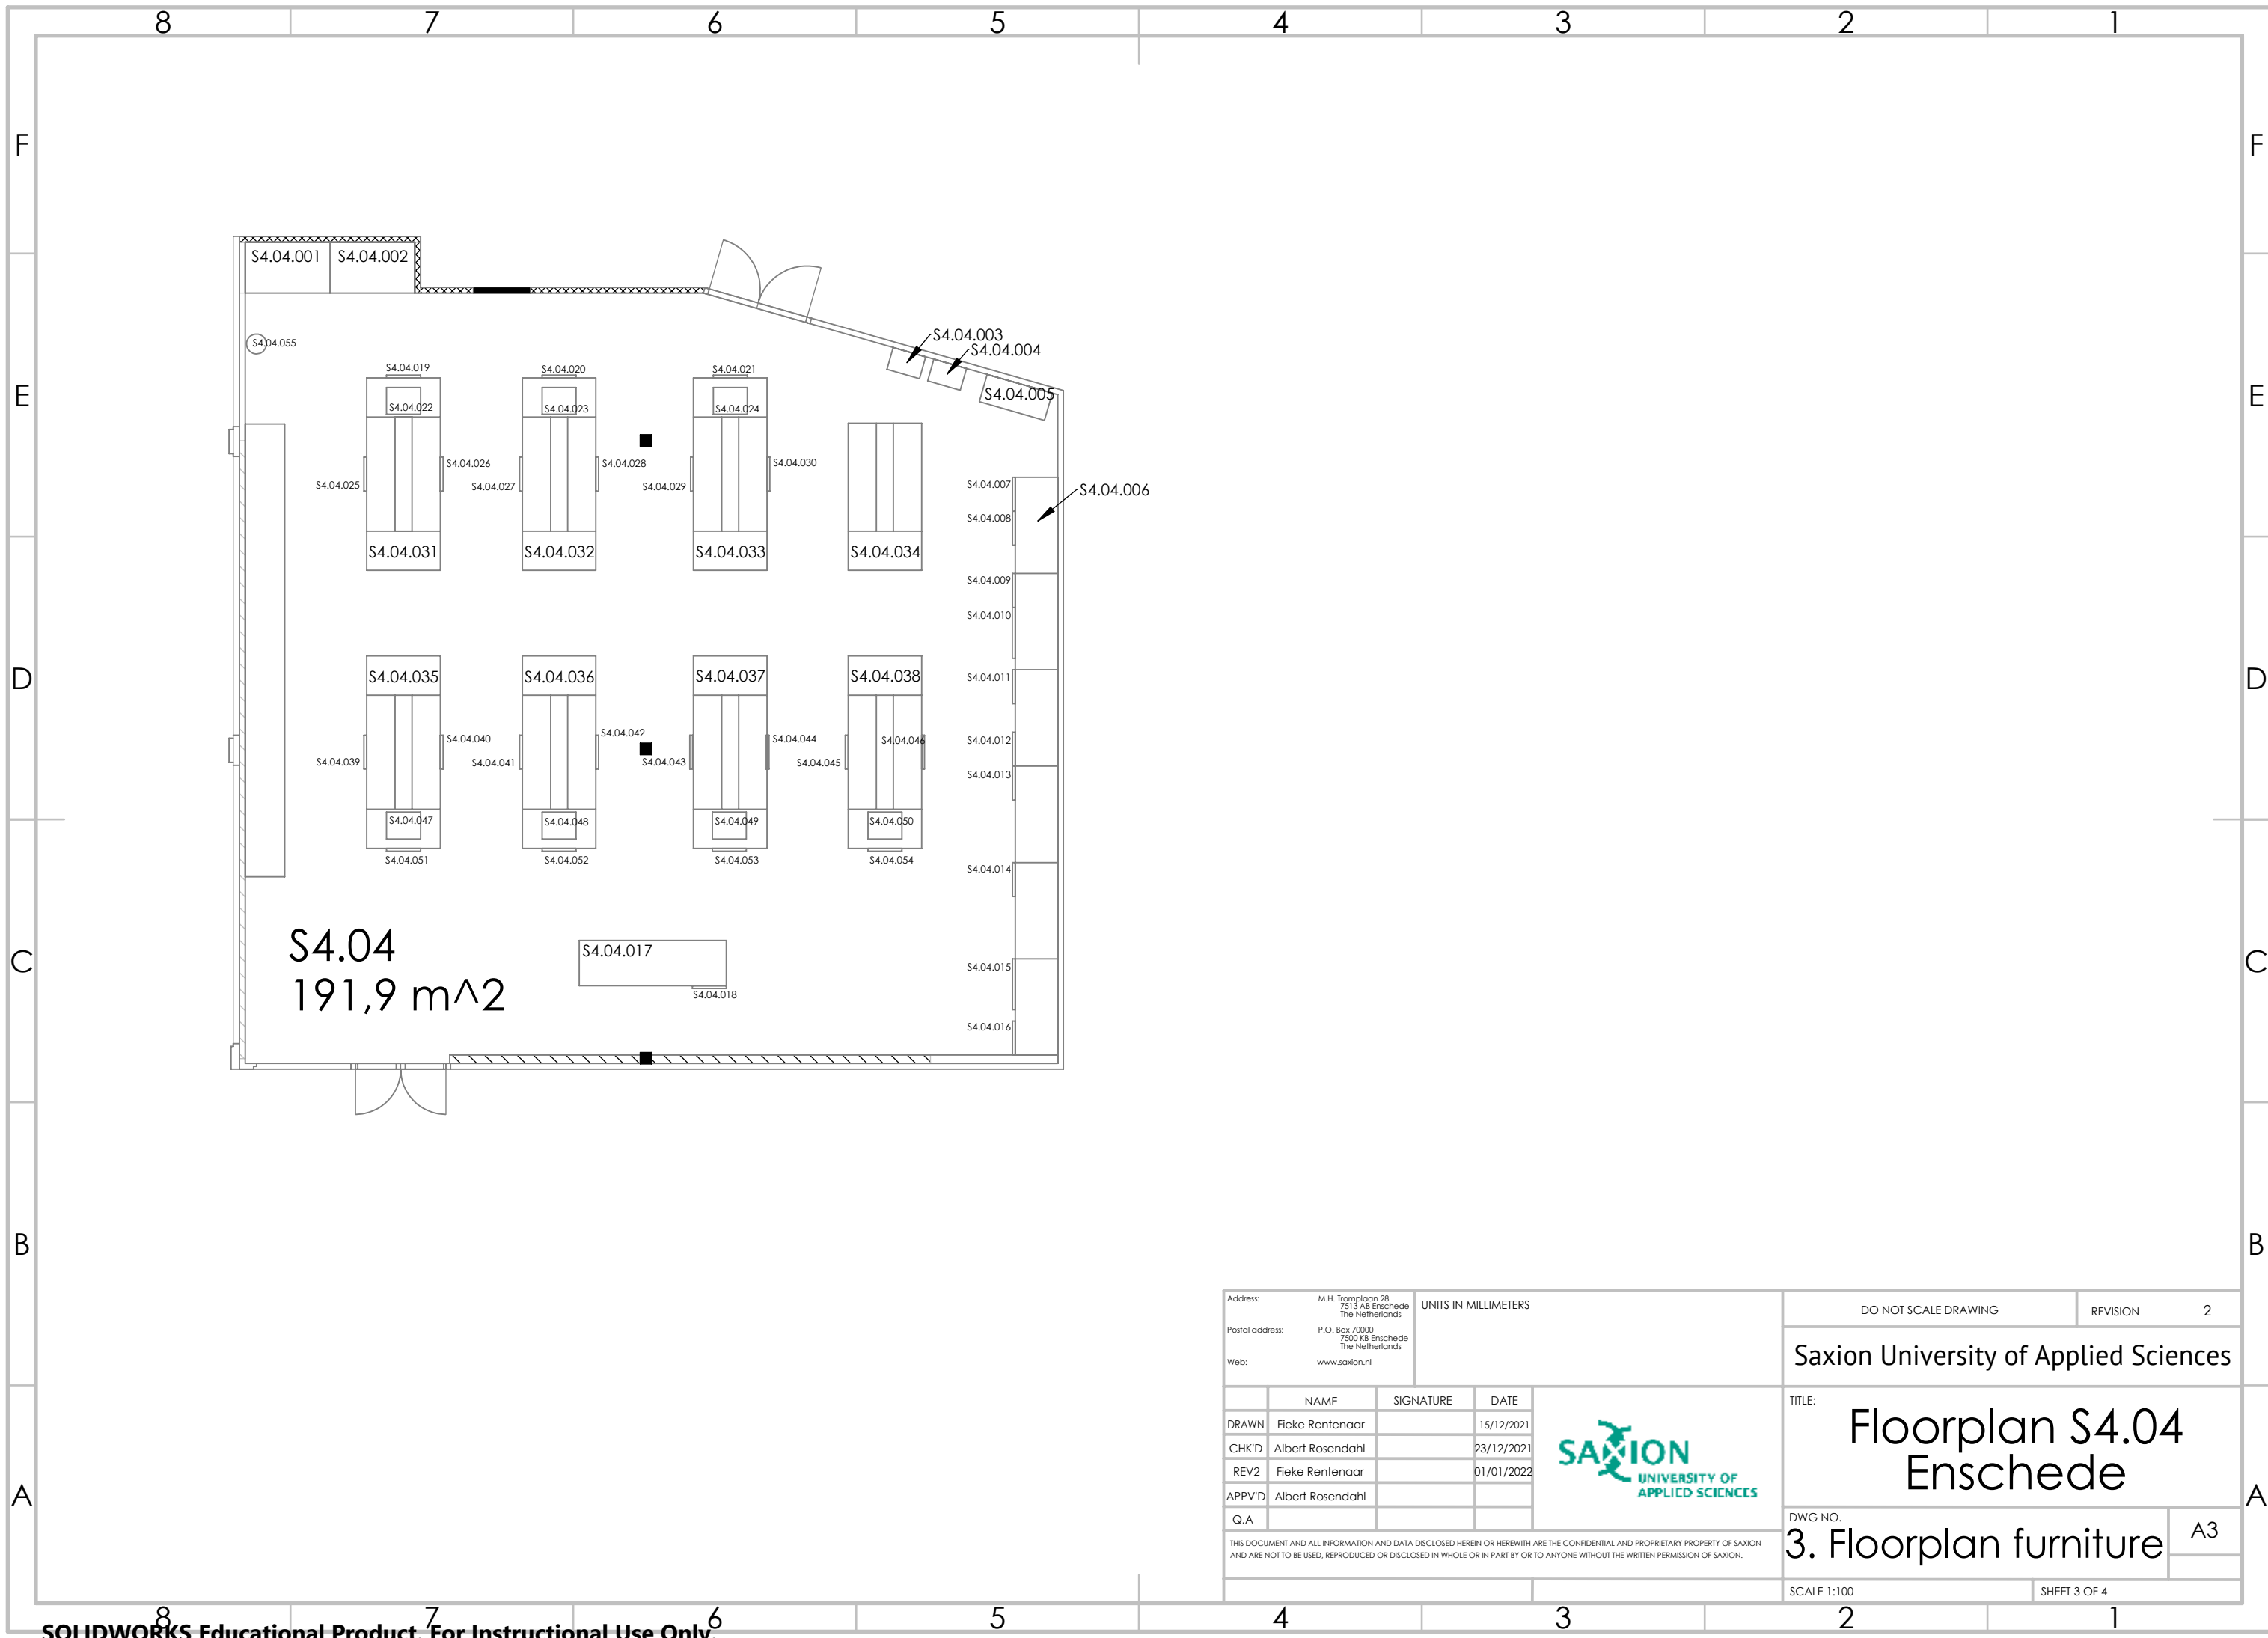

|   |                  |                      |            |                                                                                                  |  |              |  |
|---|------------------|----------------------|------------|--------------------------------------------------------------------------------------------------|--|--------------|--|
| Address: M.H. Tromplaan 28<br>7513 AB Enschede<br>The Netherlands   |                  | UNITS IN MILLIMETERS |            | DO NOT SCALE DRAWING                                                                             |  | REVISION 2   |  |
| Postal address: P.O. Box 70000<br>7500 KB Enschede<br>The Netherlands   |                  |                      |            | Saxion University of Applied Sciences                                                            |  |              |  |
| Web: www.saxion.nl   |                  |                      |            |                                                                                                  |  |              |  |
|   | NAME             | SIGNATURE            | DATE       | <div></div> |  |              |  |
| DRAWN   | Fieke Rentenaar  |                      | 15/12/2021 |                                                                                                  |  |              |  |
| CHK'D   | Albert Rosendahl |                      | 23/12/2021 |                                                                                                  |  |              |  |
| REV2   | Fieke Rentenaar  |                      | 01/01/2022 |                                                                                                  |  |              |  |
| APPV'D   | Albert Rosendahl |                      |            |                                                                                                  |  |              |  |
| Q.A   |                  |                      |            | TITLE:<br><div>Floorplan S4.04<br/>Enschede</div>                                                |  |              |  |
| THIS DOCUMENT AND ALL INFORMATION AND DATA DISCLOSED HEREIN OR HEREWITH ARE THE CONFIDENTIAL AND PROPRIETARY PROPERTY OF SAXION AND ARE NOT TO BE USED, REPRODUCED OR DISCLOSED IN WHOLE OR IN PART BY OR TO ANYONE WITHOUT THE WRITTEN PERMISSION OF SAXION. |                  |                      |            | DWG NO.                                                                                          |  | A3           |  |
|   |                  |                      |            | 3. Floorplan furniture                                                                           |  |              |  |
|   |                  |                      |            |                                                                                                  |  |              |  |
|   |                  |                      |            | SCALE 1:100                                                                                      |  | SHEET 3 OF 4 |  |

