




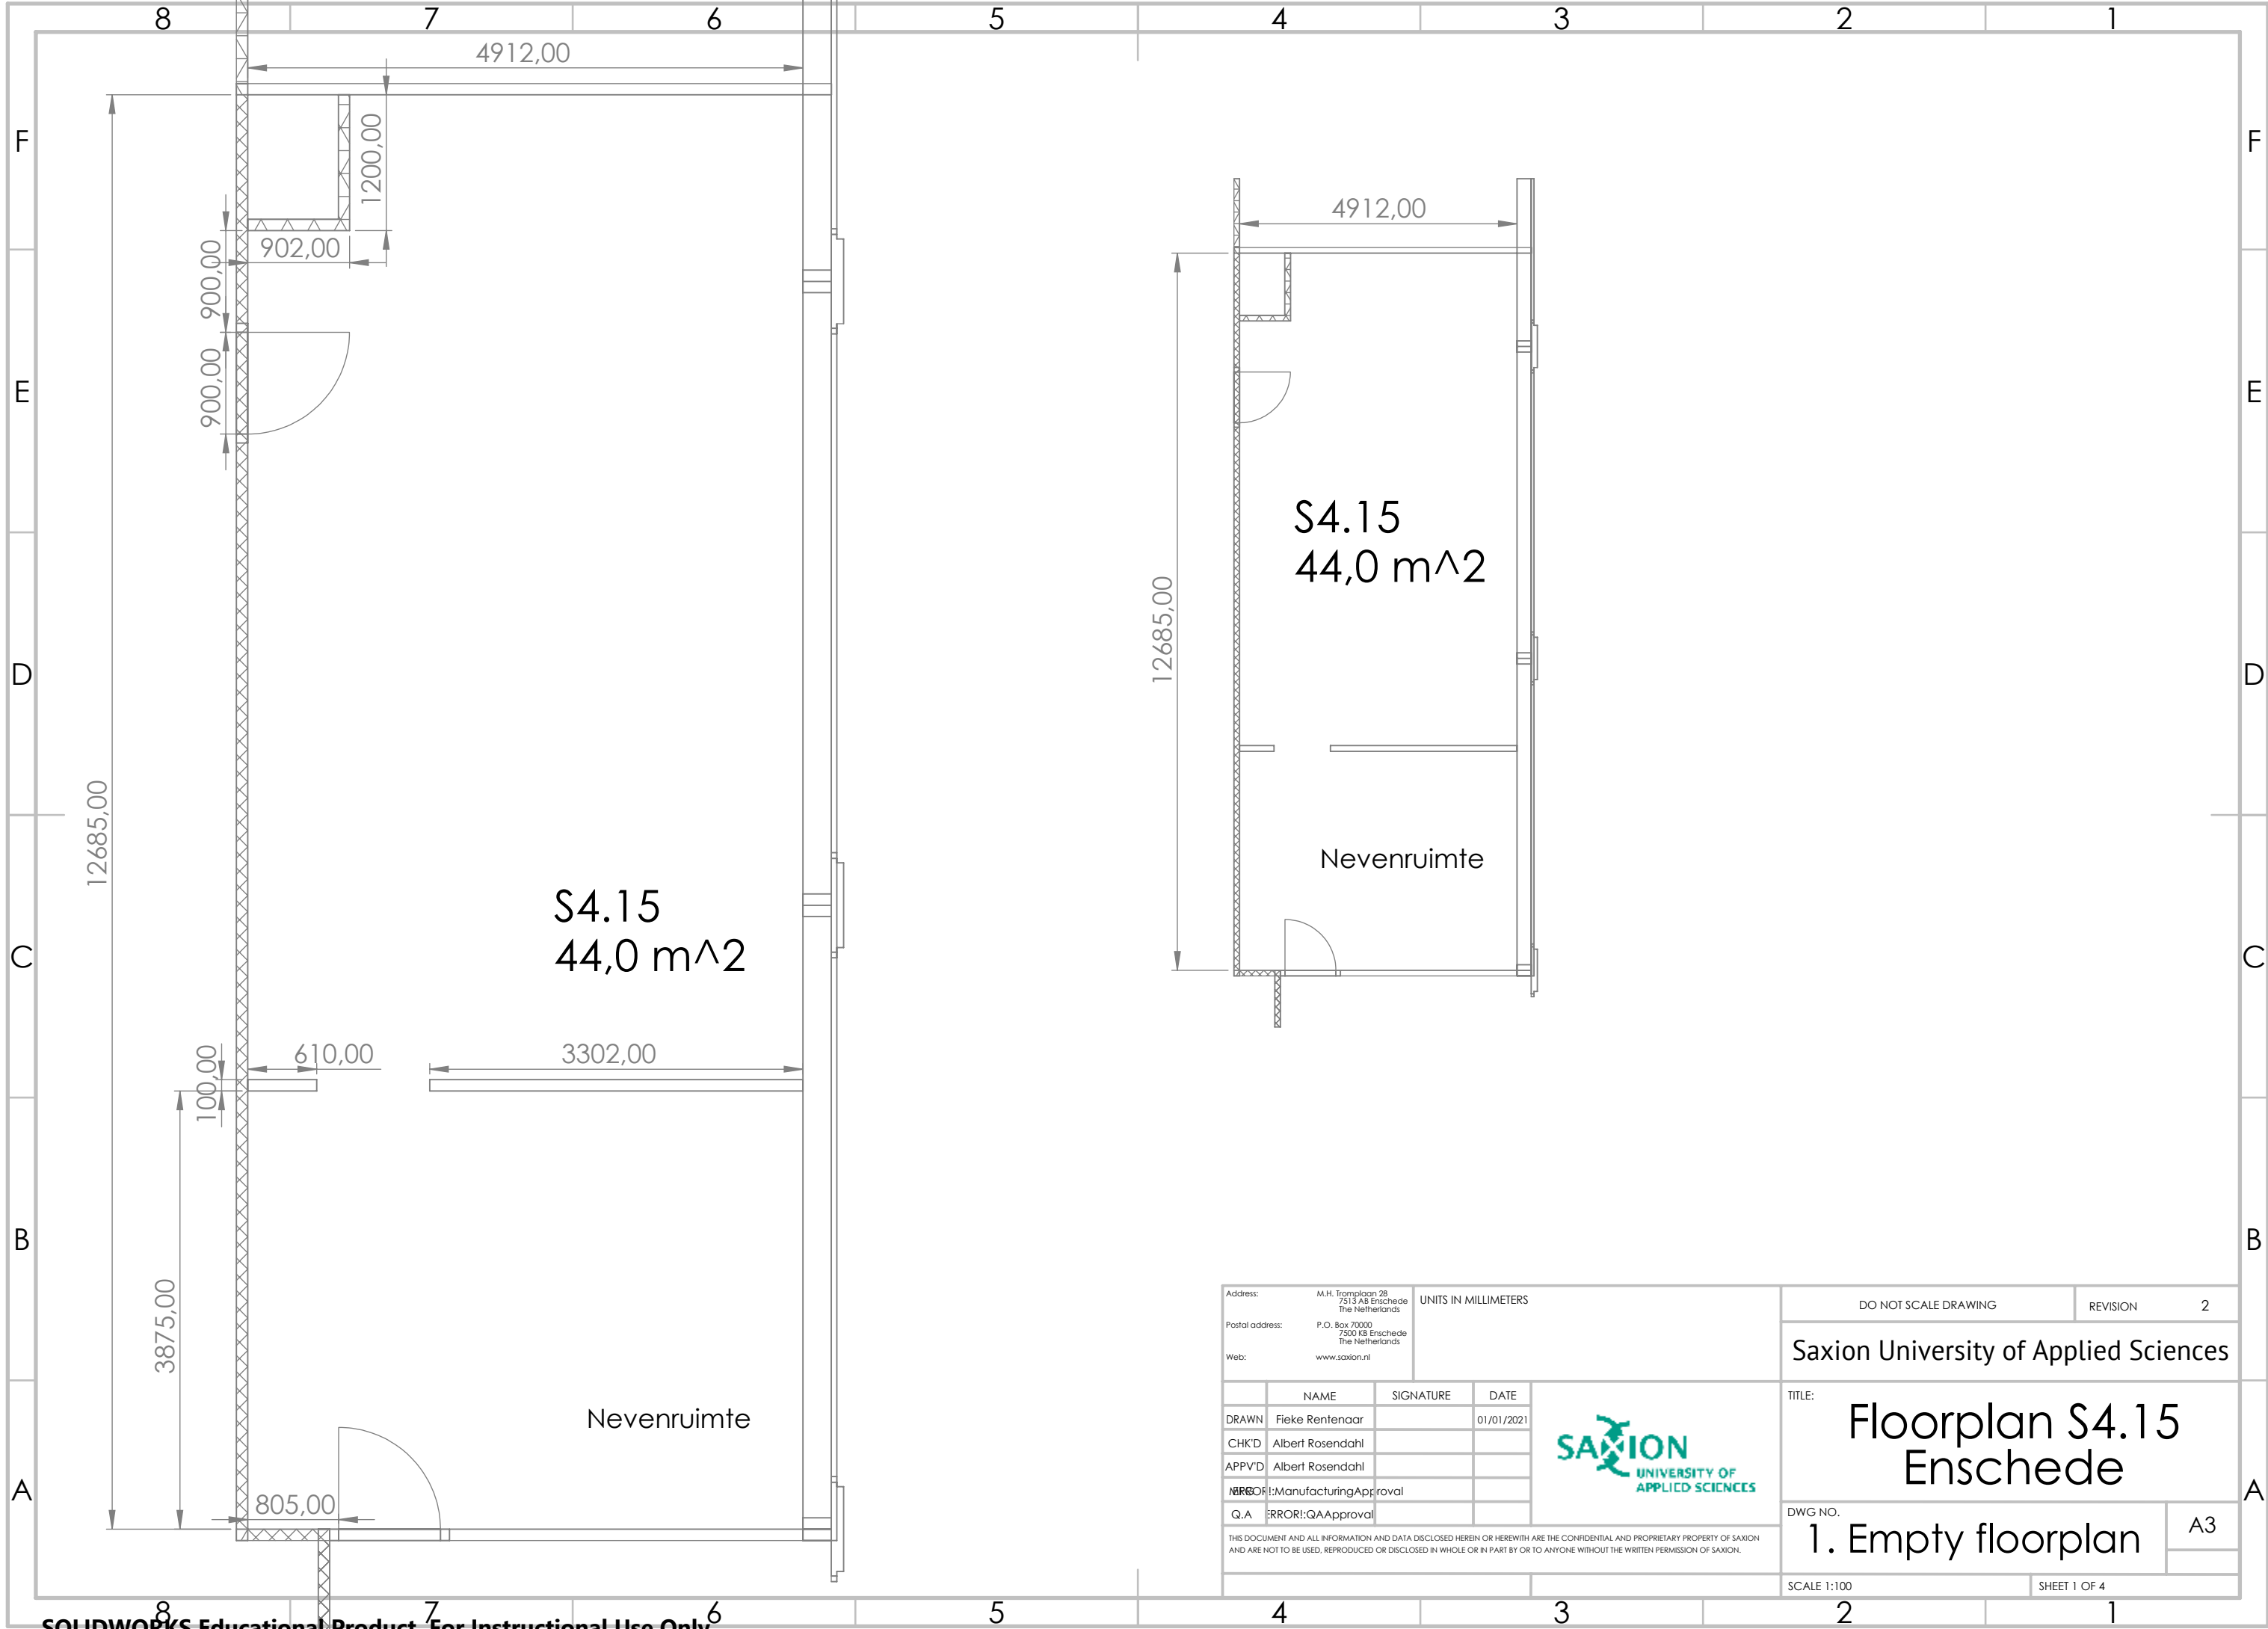

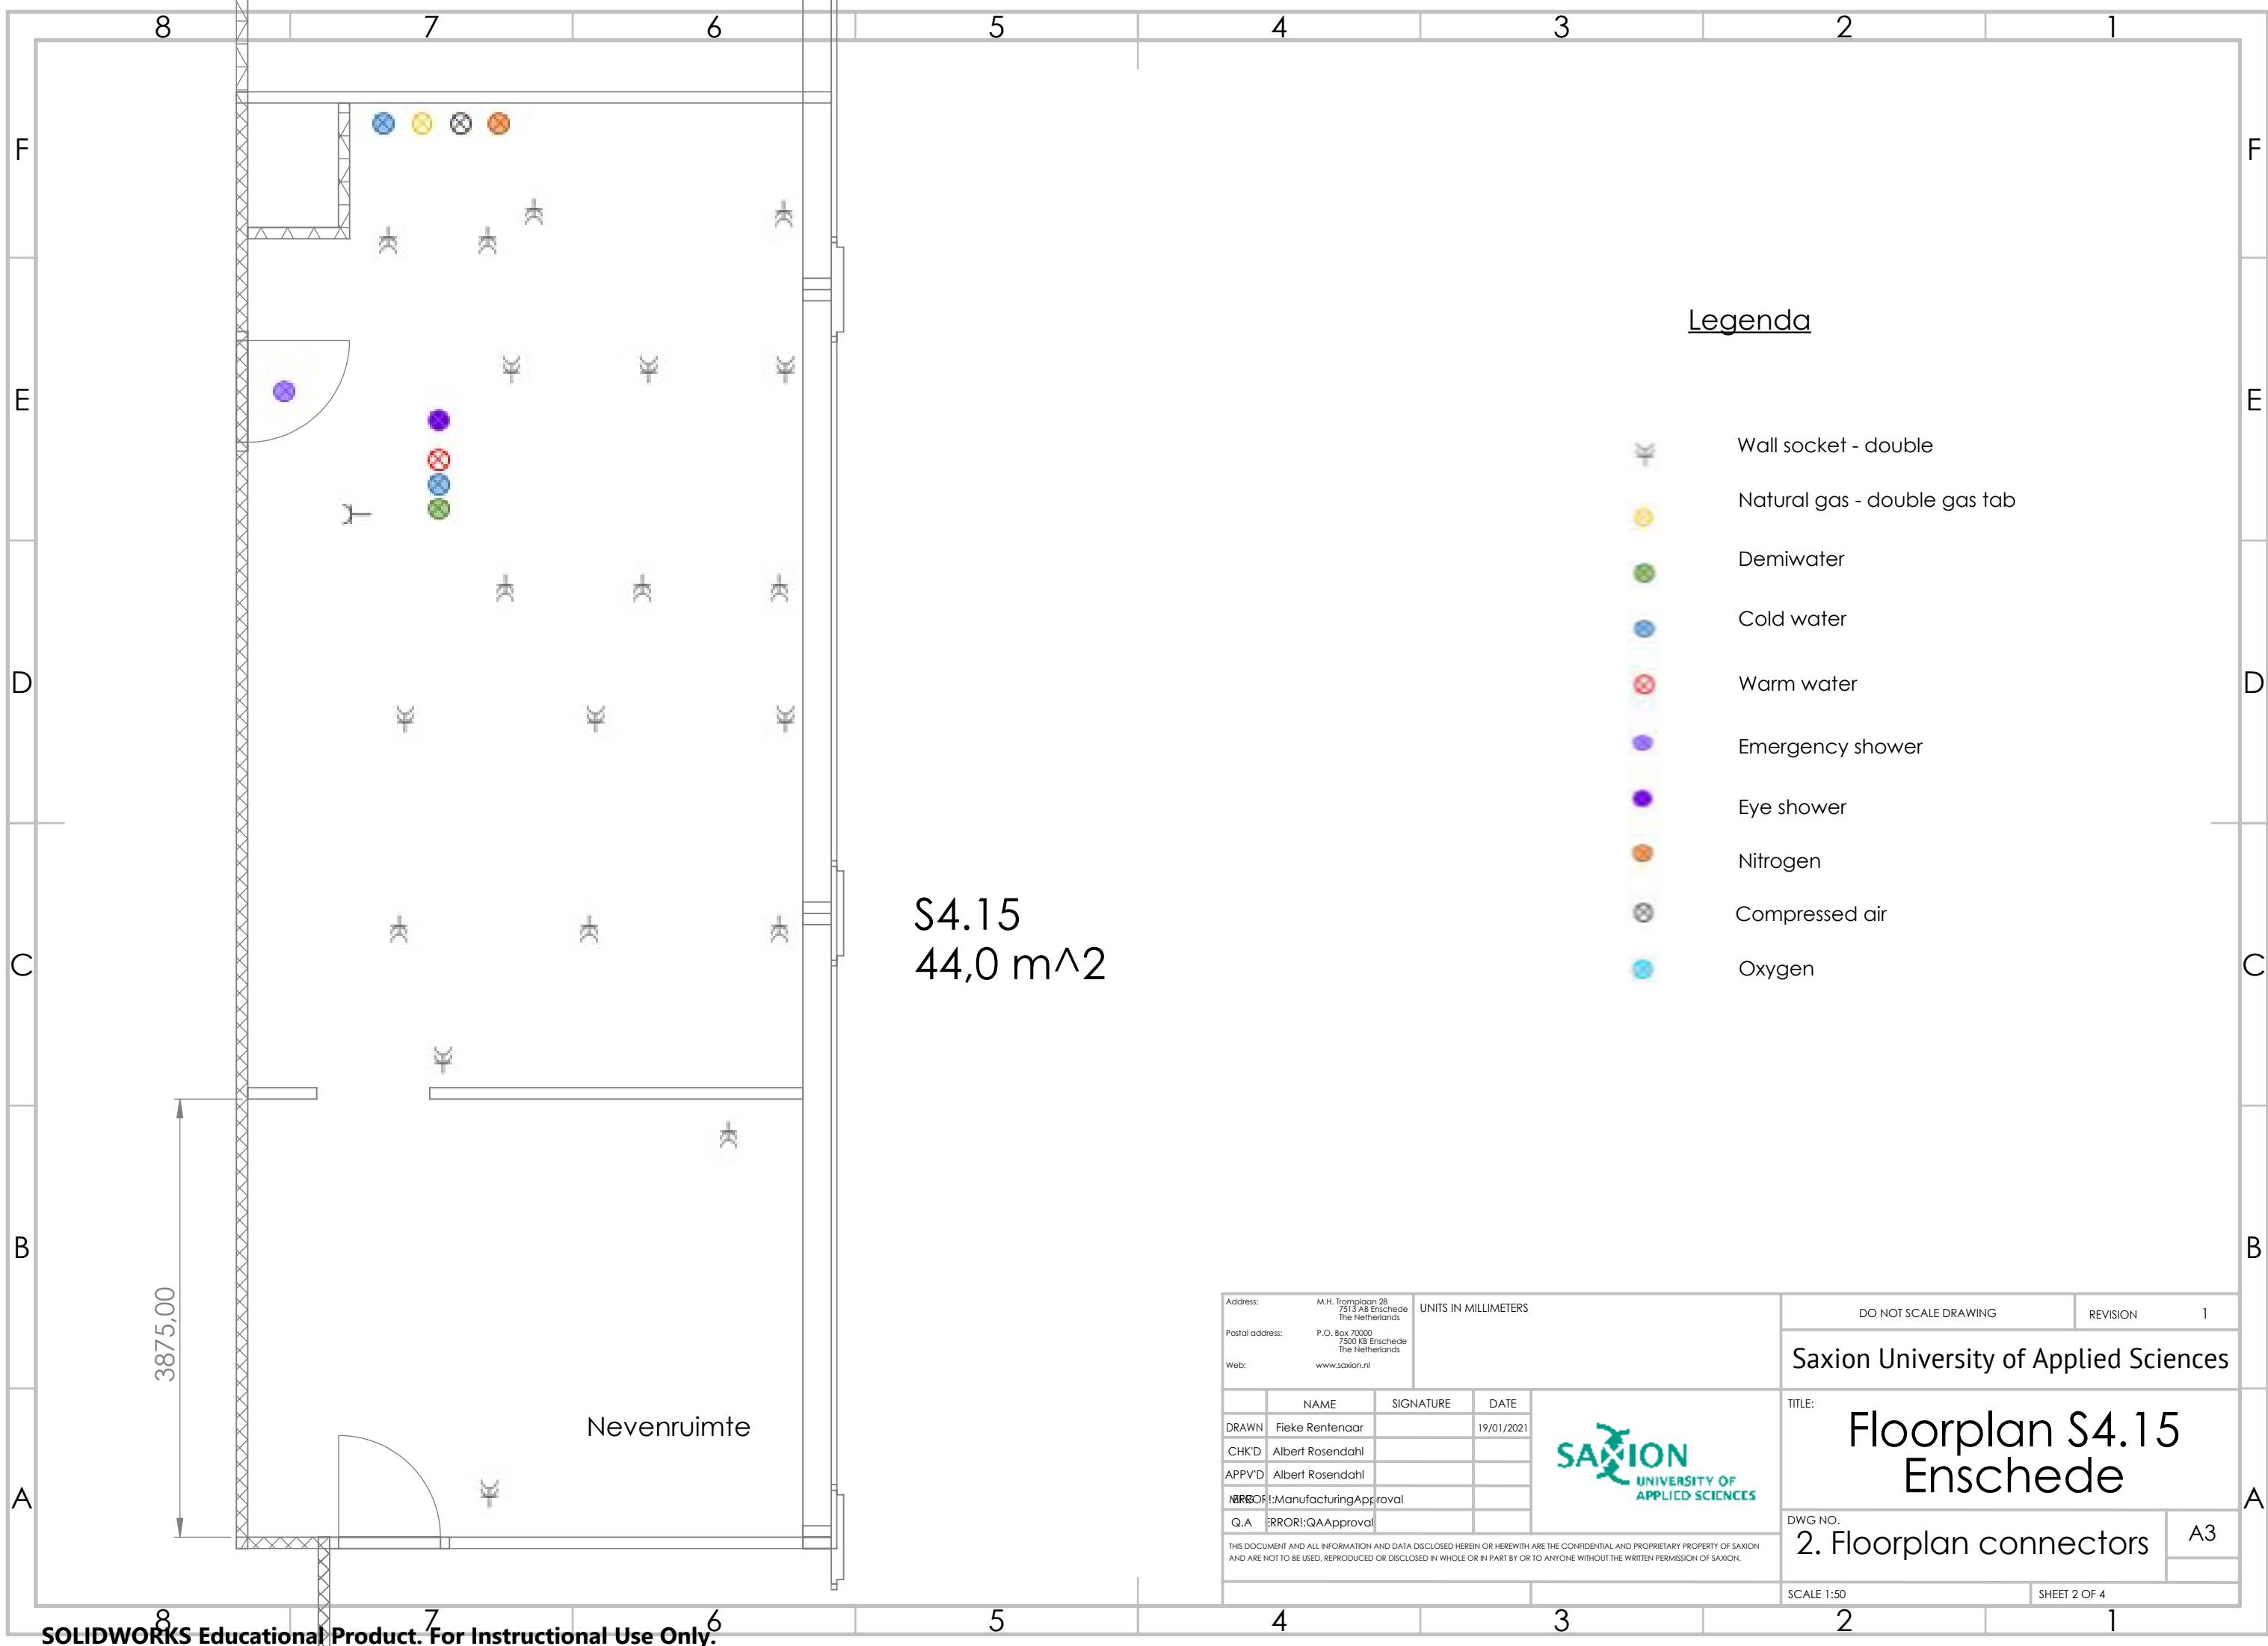

Address: M.H. Tromplaan 28 7513 AB Enschede The Netherlands		UNITS IN MILLIMETERS		DO NOT SCALE DRAWING		REVISION	1
Postal address: P.O. Box 70000 7500 KB Enschede The Netherlands				Saxion University of Applied Sciences			
Web: www.saxion.nl				TITLE: Floorplan S4.15 Enschede			
	NAME	SIGNATURE	DATE			DWG NO.	A3
DRAWN	Fieke Rentenaar		19/01/2021			2. Floorplan connectors	
CHK'D	Albert Rosendahl						
APPV'D	Albert Rosendahl						
VERBODEN TOEGANG	Manufacturing Approval						
Q.A	ERROR! QA Approval			THIS DOCUMENT AND ALL INFORMATION AND DATA DISCLOSED HEREIN OR HEREWITH ARE THE CONFIDENTIAL AND PROPRIETARY PROPERTY OF SAXION AND ARE NOT TO BE USED, REPRODUCED OR DISCLOSED IN WHOLE OR IN PART BY OR TO ANYONE WITHOUT THE WRITTEN PERMISSION OF SAXION.		SCALE 1:50	SHEET 2 OF 4

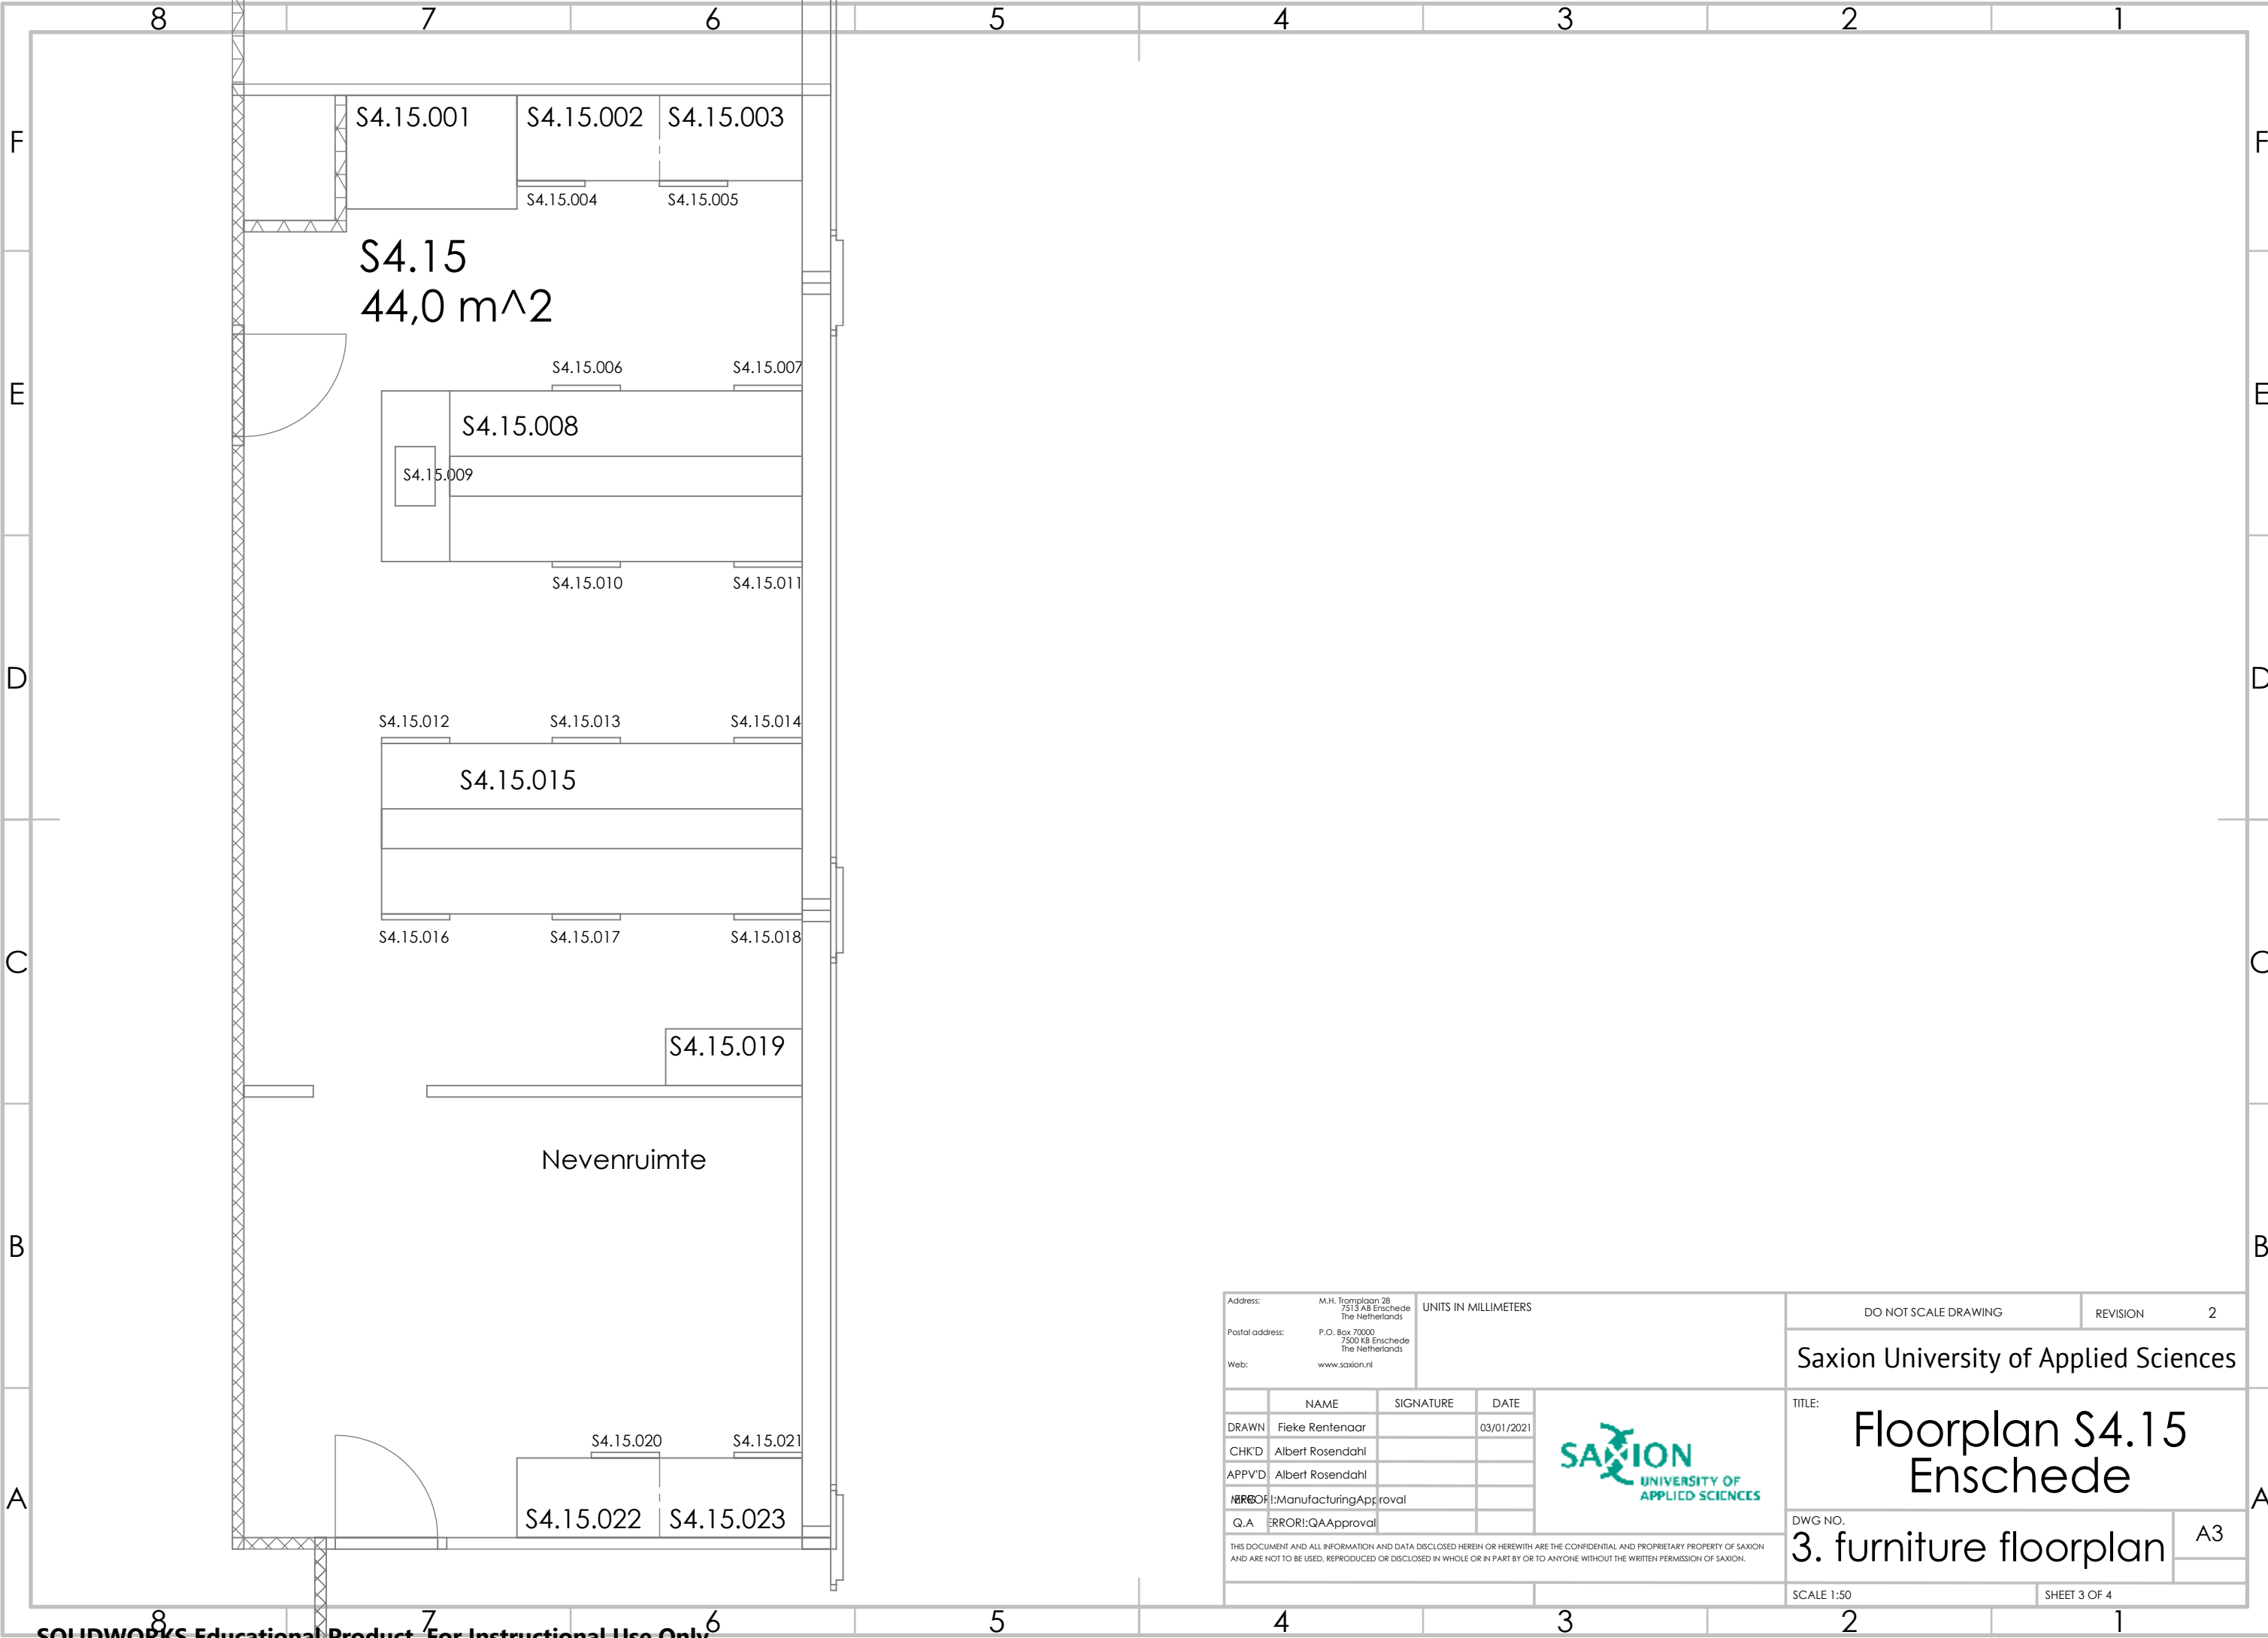

S4.15.001

S4.15.002

S4.15.003

S4.15.004

S4.15.005

S4.15
44,0 m^2

S4.15.006

S4.15.007

S4.15.008

S4.15.009

S4.15.010

S4.15.011

S4.15.012

S4.15.013

S4.15.014

S4.15.015

S4.15.016

S4.15.017

S4.15.018

S4.15.019

Nevenruimte

S4.15.020

S4.15.021

S4.15.022

S4.15.023

Address: M.H. Tromplaan 28 7513 AB Enschede The Netherlands		UNITS IN MILLIMETERS		DO NOT SCALE DRAWING		REVISION		2	
Postal address: P.O. Box 70000 7500 KB Enschede The Netherlands		Saxion University of Applied Sciences							
Web: www.saxion.nl									
	NAME	SIGNATURE	DATE						
DRAWN	Fieke Rentenaar		03/01/2021						
CHK'D	Albert Rosendahl								
APPV'D	Albert Rosendahl								
APPROVED	Manufacturing Approval								
Q.A.	ERROR! QA Approval			DWG NO. 3. furniture floorplan A3					
THIS DOCUMENT AND ALL INFORMATION AND DATA DISCLOSED HEREIN OR HERewith ARE THE CONFIDENTIAL AND PROPRIETARY PROPERTY OF SAXION AND ARE NOT TO BE USED, REPRODUCED OR DISCLOSED IN WHOLE OR IN PART BY OR TO ANYONE WITHOUT THE WRITTEN PERMISSION OF SAXION.									
				SCALE 1:50		SHEET 3 OF 4			

