




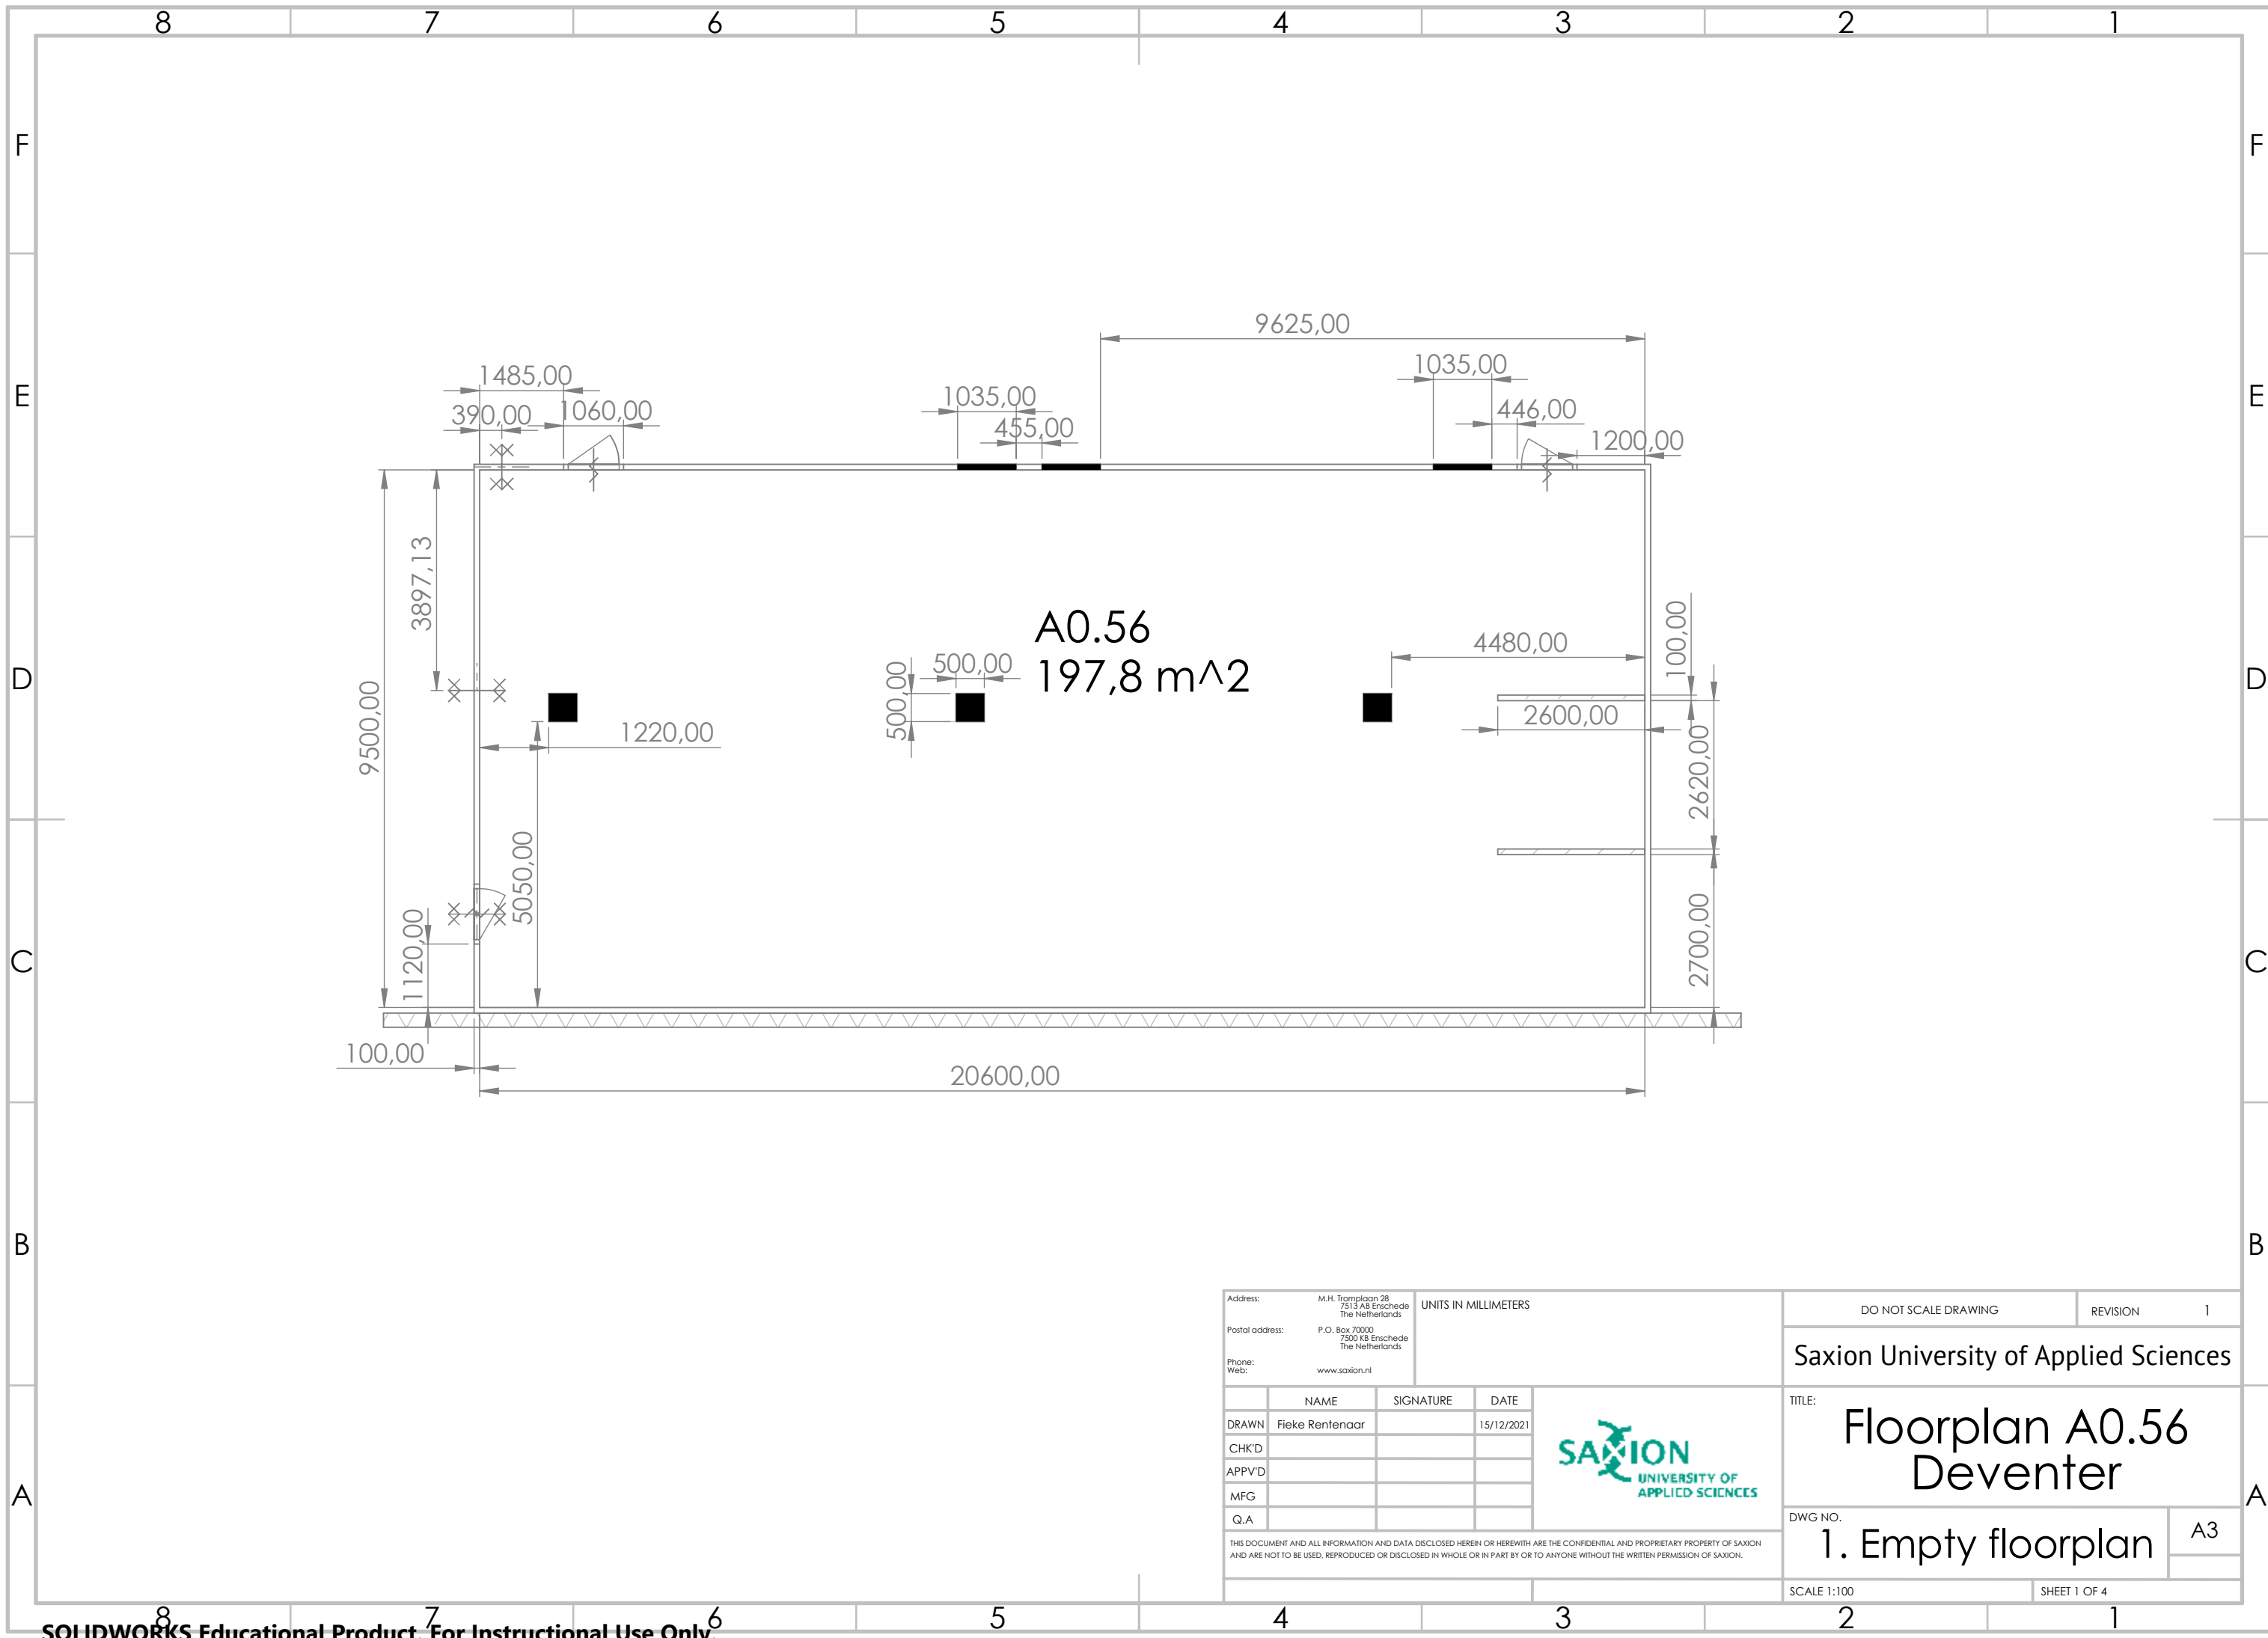

Address:		M.H. Tromplaan 28 7513 AB Enschede The Netherlands		UNITS IN MILLIMETERS		DO NOT SCALE DRAWING		REVISION		1		
Postal address:		P.O. Box 70000 7500 KB Enschede The Netherlands				Saxion University of Applied Sciences						
Phone: Web:		www.saxion.nl										
	NAME		SIGNATURE		DATE		TITLE: Floorplan A0.56 Deventer DWG NO. 1. Empty floorplan A3					
DRAWN		Fieke Rentenaar				15/12/2021						
CHK'D												
APPV'D												
MFG												
Q.A												
THIS DOCUMENT AND ALL INFORMATION AND DATA DISCLOSED HEREIN OR HEREWITH ARE THE CONFIDENTIAL AND PROPRIETARY PROPERTY OF SAXION AND ARE NOT TO BE USED, REPRODUCED OR DISCLOSED IN WHOLE OR IN PART BY OR TO ANYONE WITHOUT THE WRITTEN PERMISSION OF SAXION.												
								SCALE 1:100		SHEET 1 OF 4		

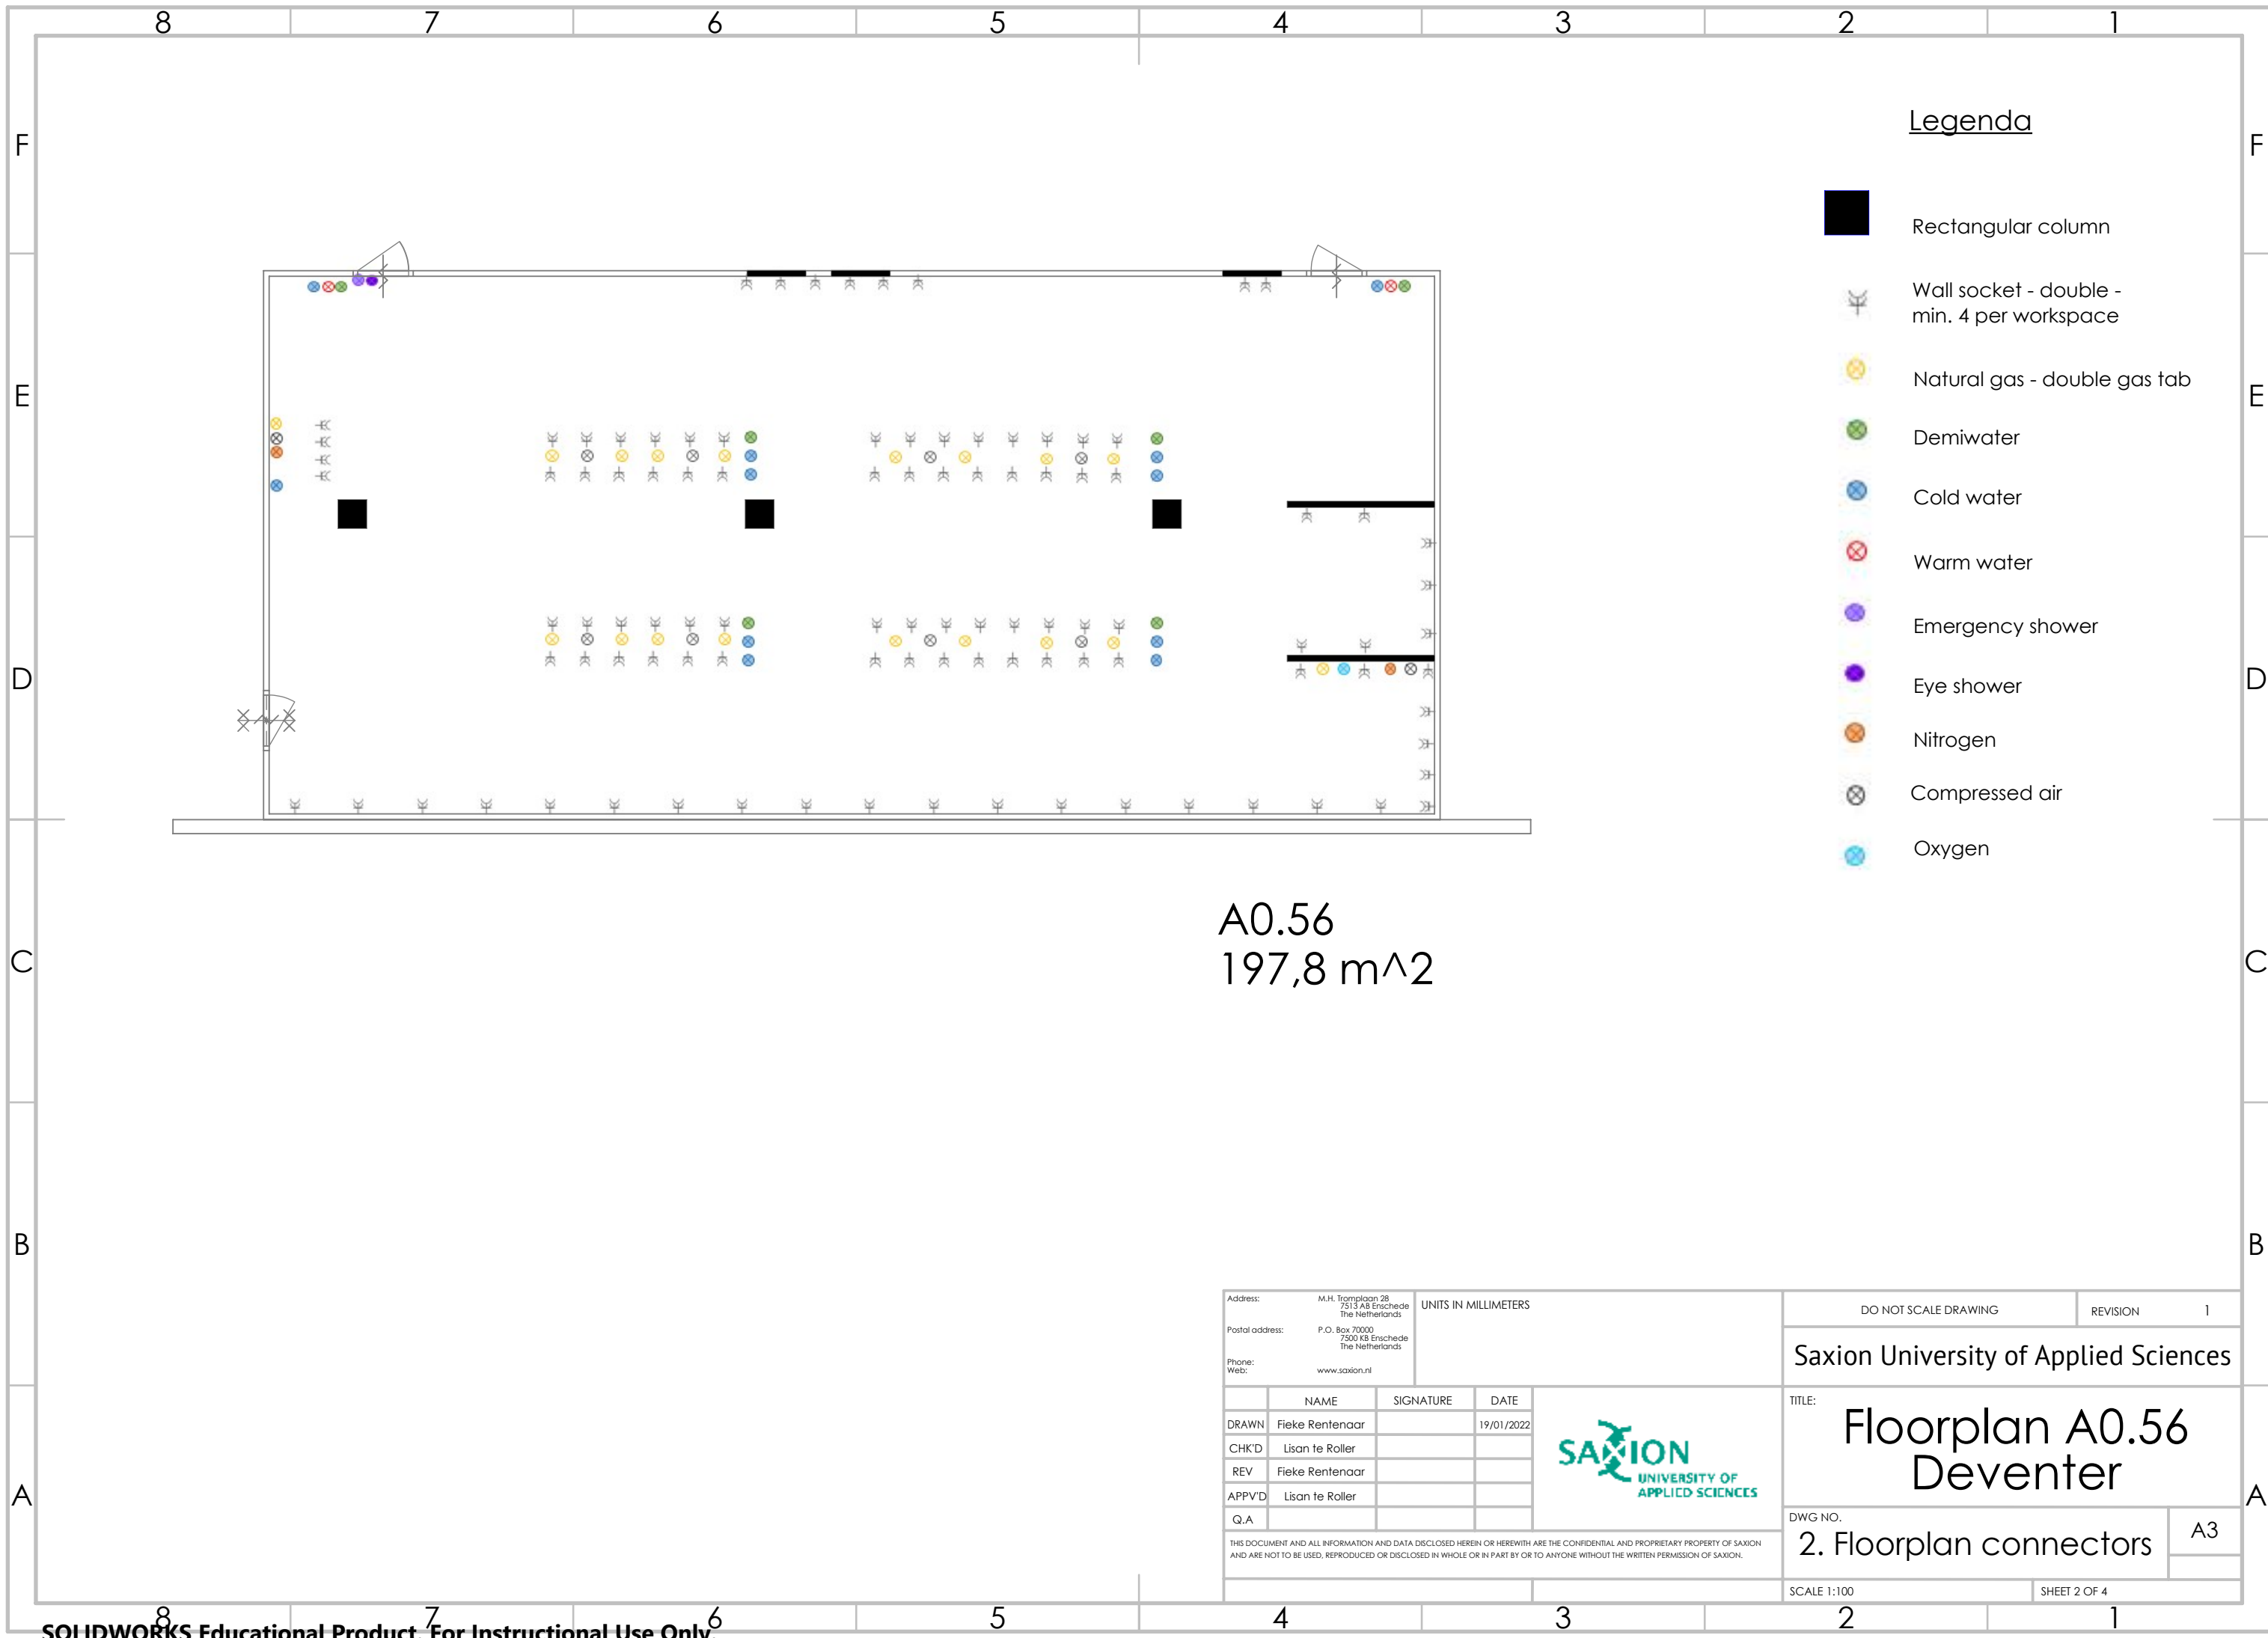

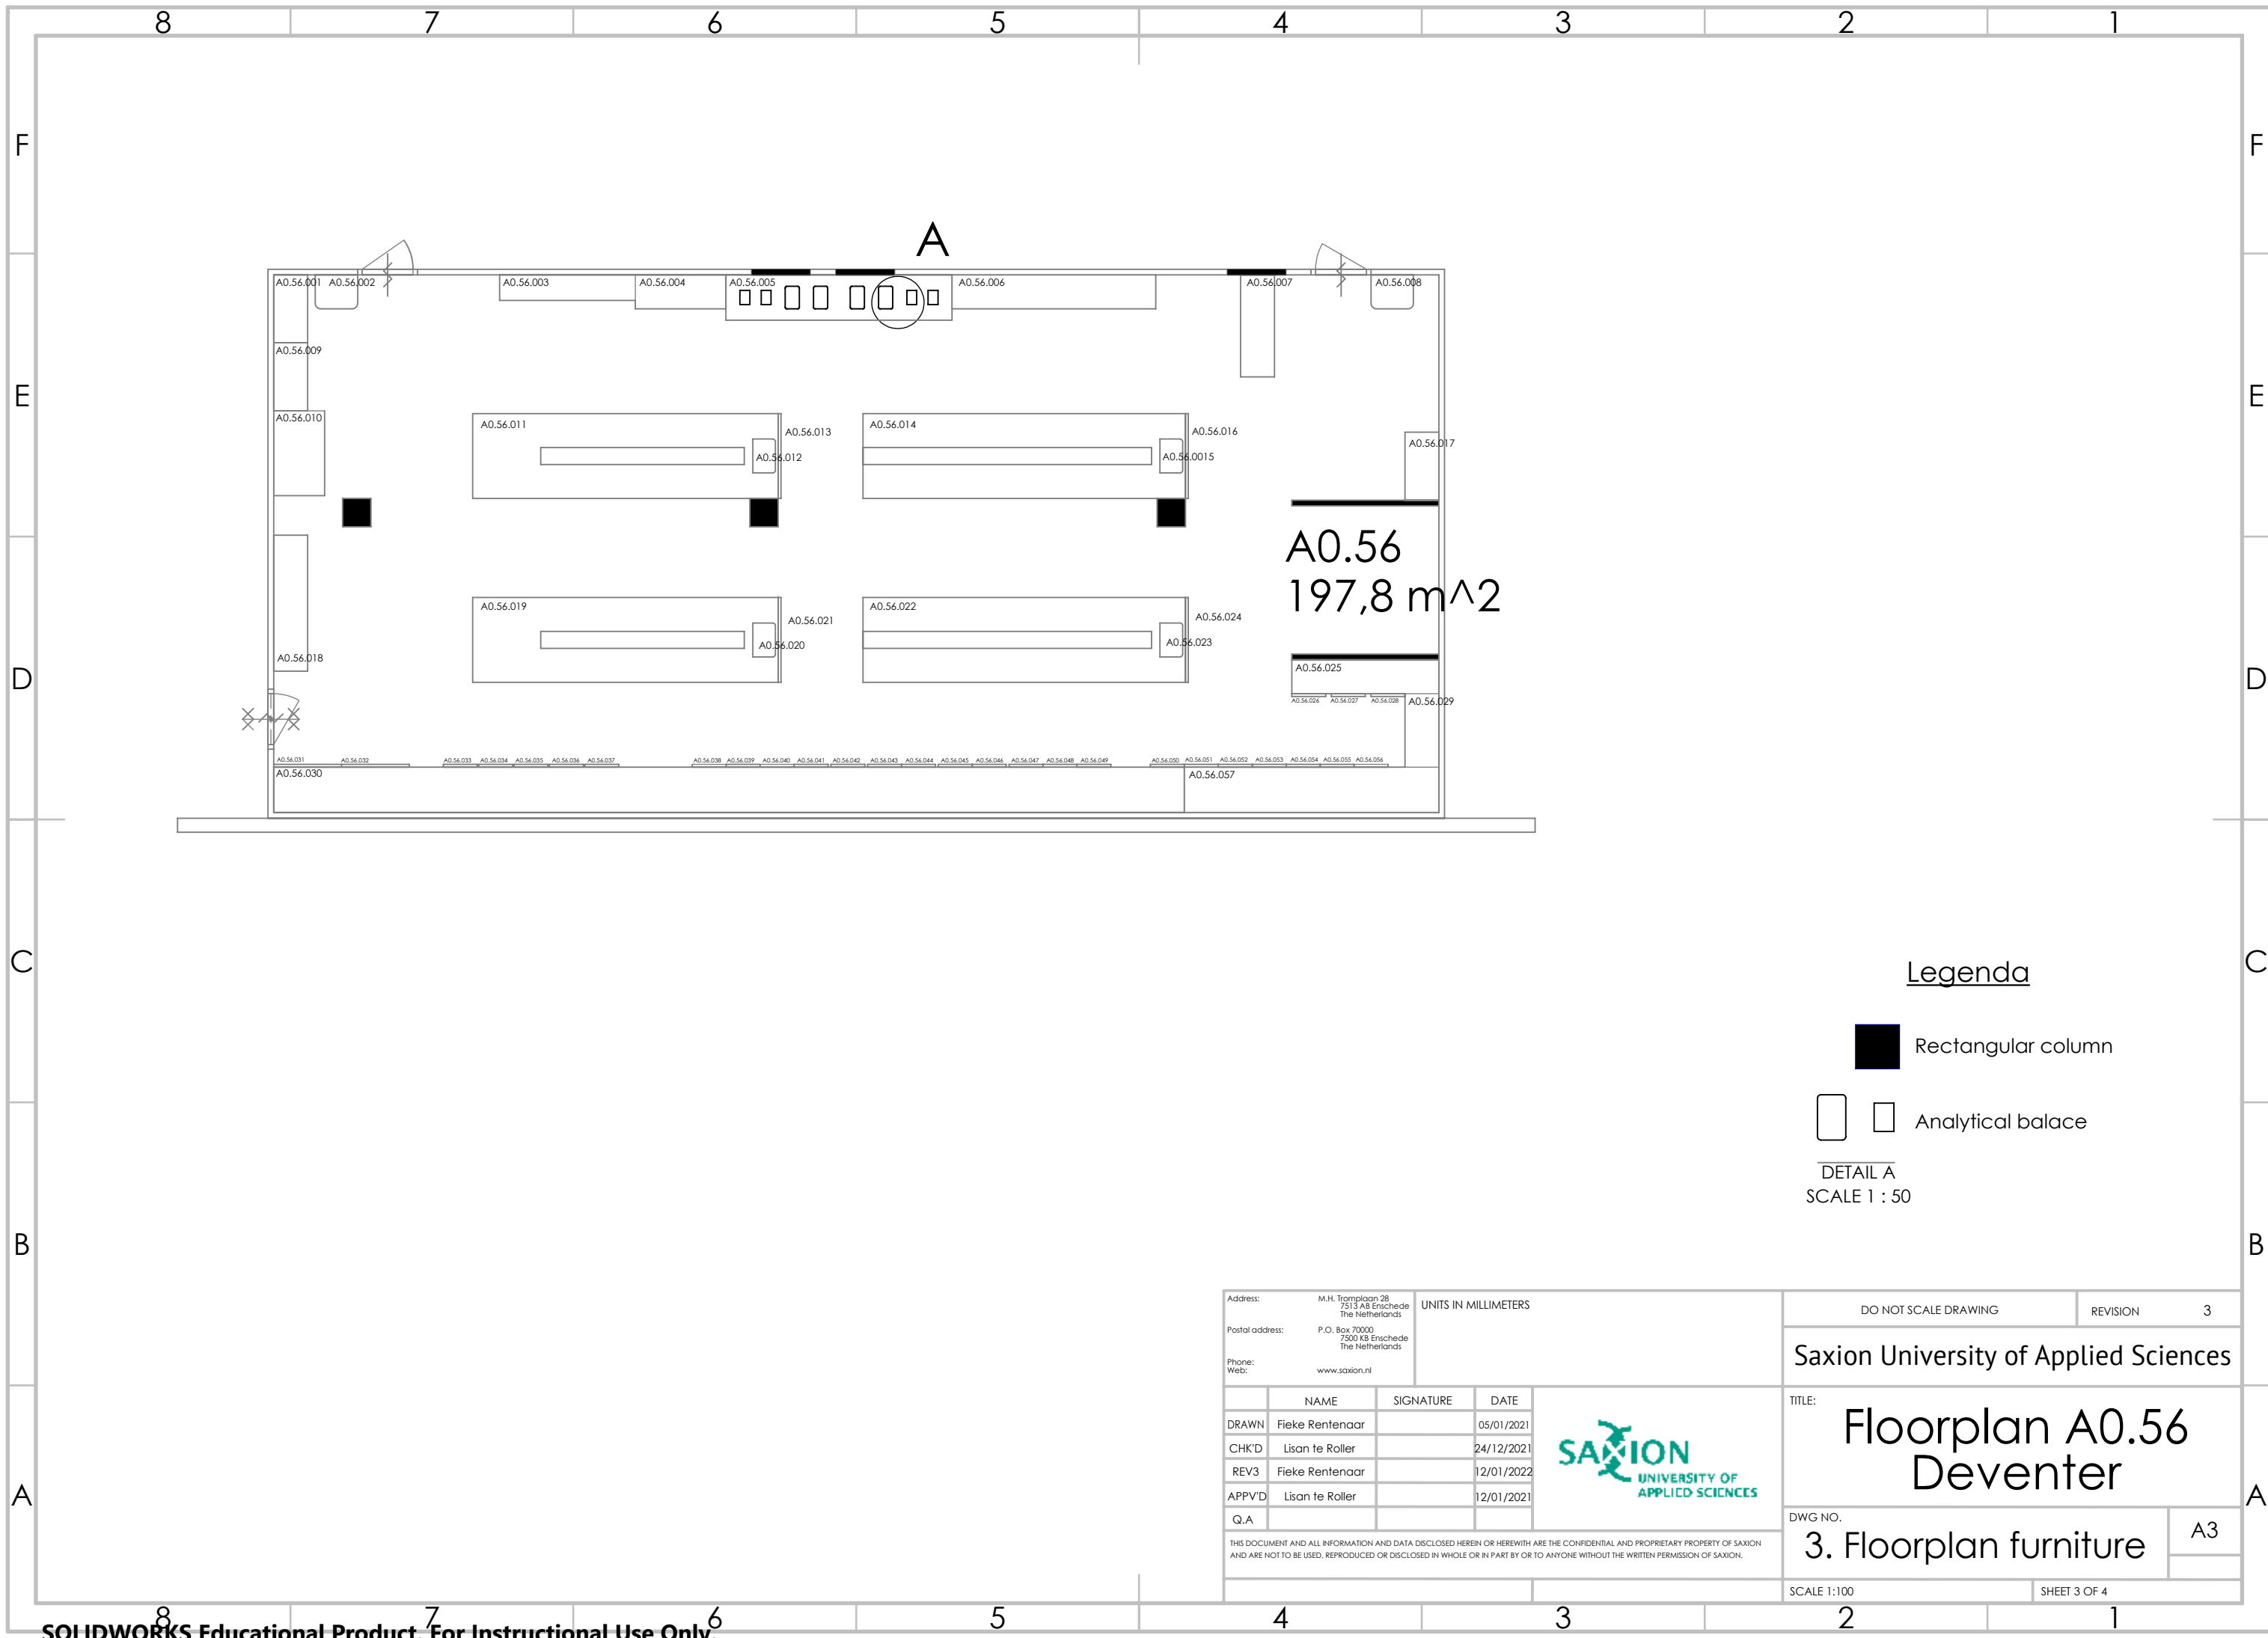


Legenda

Rectangular column

Analytical balace

DETAIL A
SCALE 1 : 50

Address:		M.H. Tromplaan 28 7513 AB Enschede The Netherlands		UNITS IN MILLIMETERS		DO NOT SCALE DRAWING		REVISION		3	
Postal address:		P.O. Box 70000 7500 KB Enschede The Netherlands				Saxion University of Applied Sciences					
Phone:						TITLE: Floorplan A0.56 Deventer					
Web:		www.saxion.nl									
	NAME	SIGNATURE	DATE								
DRAWN	Fieke Rentenaar		05/01/2021								
CHK'D	Lisan te Roller		24/12/2021								
REV3	Fieke Rentenaar		12/01/2022								
APPV'D	Lisan te Roller		12/01/2021			DWG NO.		3. Floorplan furniture			
Q.A											
THIS DOCUMENT AND ALL INFORMATION AND DATA DISCLOSED HEREIN OR HEREWITH ARE THE CONFIDENTIAL AND PROPRIETARY PROPERTY OF SAXION AND ARE NOT TO BE USED, REPRODUCED OR DISCLOSED IN WHOLE OR IN PART BY OR TO ANYONE WITHOUT THE WRITTEN PERMISSION OF SAXION.						SCALE 1:100		SHEET 3 OF 4			

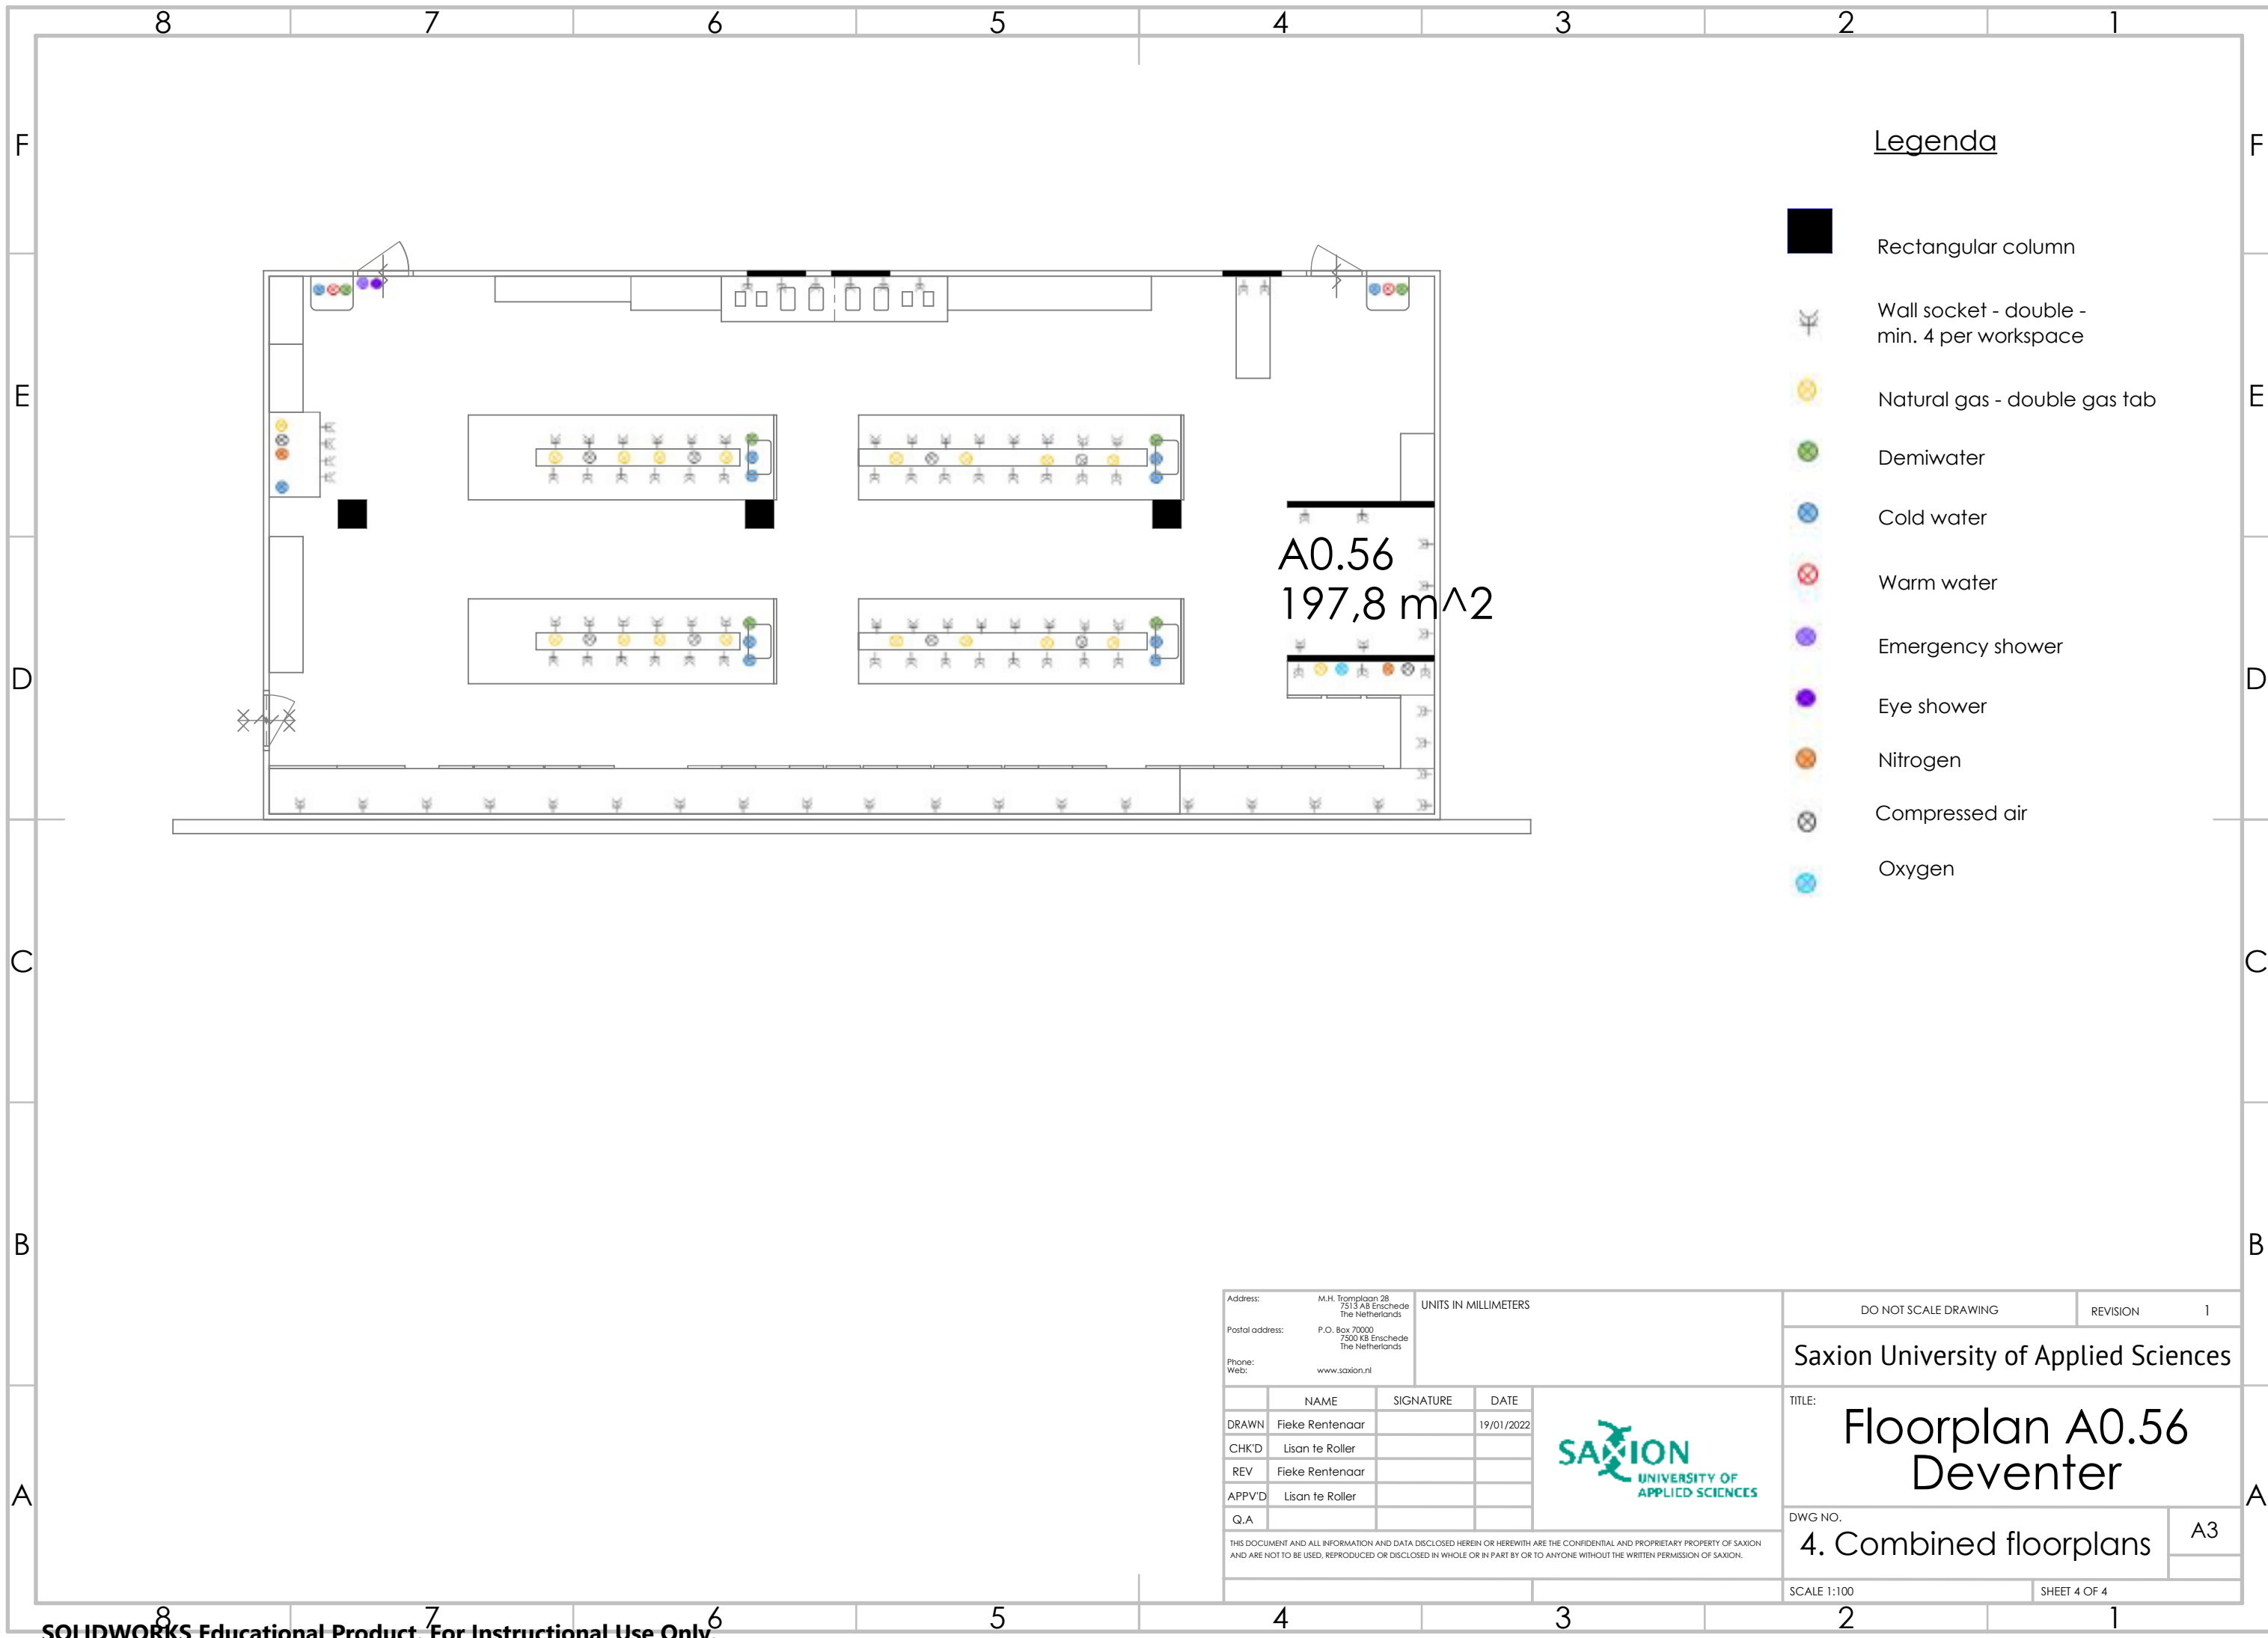

Address: M.H. Tromplaan 28 7513 AB Enschede The Netherlands		UNITS IN MILLIMETERS		DO NOT SCALE DRAWING		REVISION 1	
Postal address: P.O. Box 70000 7500 KB Enschede The Netherlands		Saxion University of Applied Sciences					
Phone: Web: www.saxion.nl		TITLE: Floorplan A0.56 Deventer					
	NAME	SIGNATURE	DATE				
DRAWN	Fieke Rentenaar		19/01/2022				
CHK'D	Lisan te Roller						
REV	Fieke Rentenaar						
APPV'D	Lisan te Roller						
Q.A				DWG NO. 4. Combined floorplans		A3	
THIS DOCUMENT AND ALL INFORMATION AND DATA DISCLOSED HEREIN OR HEREWITH ARE THE CONFIDENTIAL AND PROPRIETARY PROPERTY OF SAXION AND ARE NOT TO BE USED, REPRODUCED OR DISCLOSED IN WHOLE OR IN PART BY OR TO ANYONE WITHOUT THE WRITTEN PERMISSION OF SAXION.							
				SCALE 1:100		SHEET 4 OF 4	