




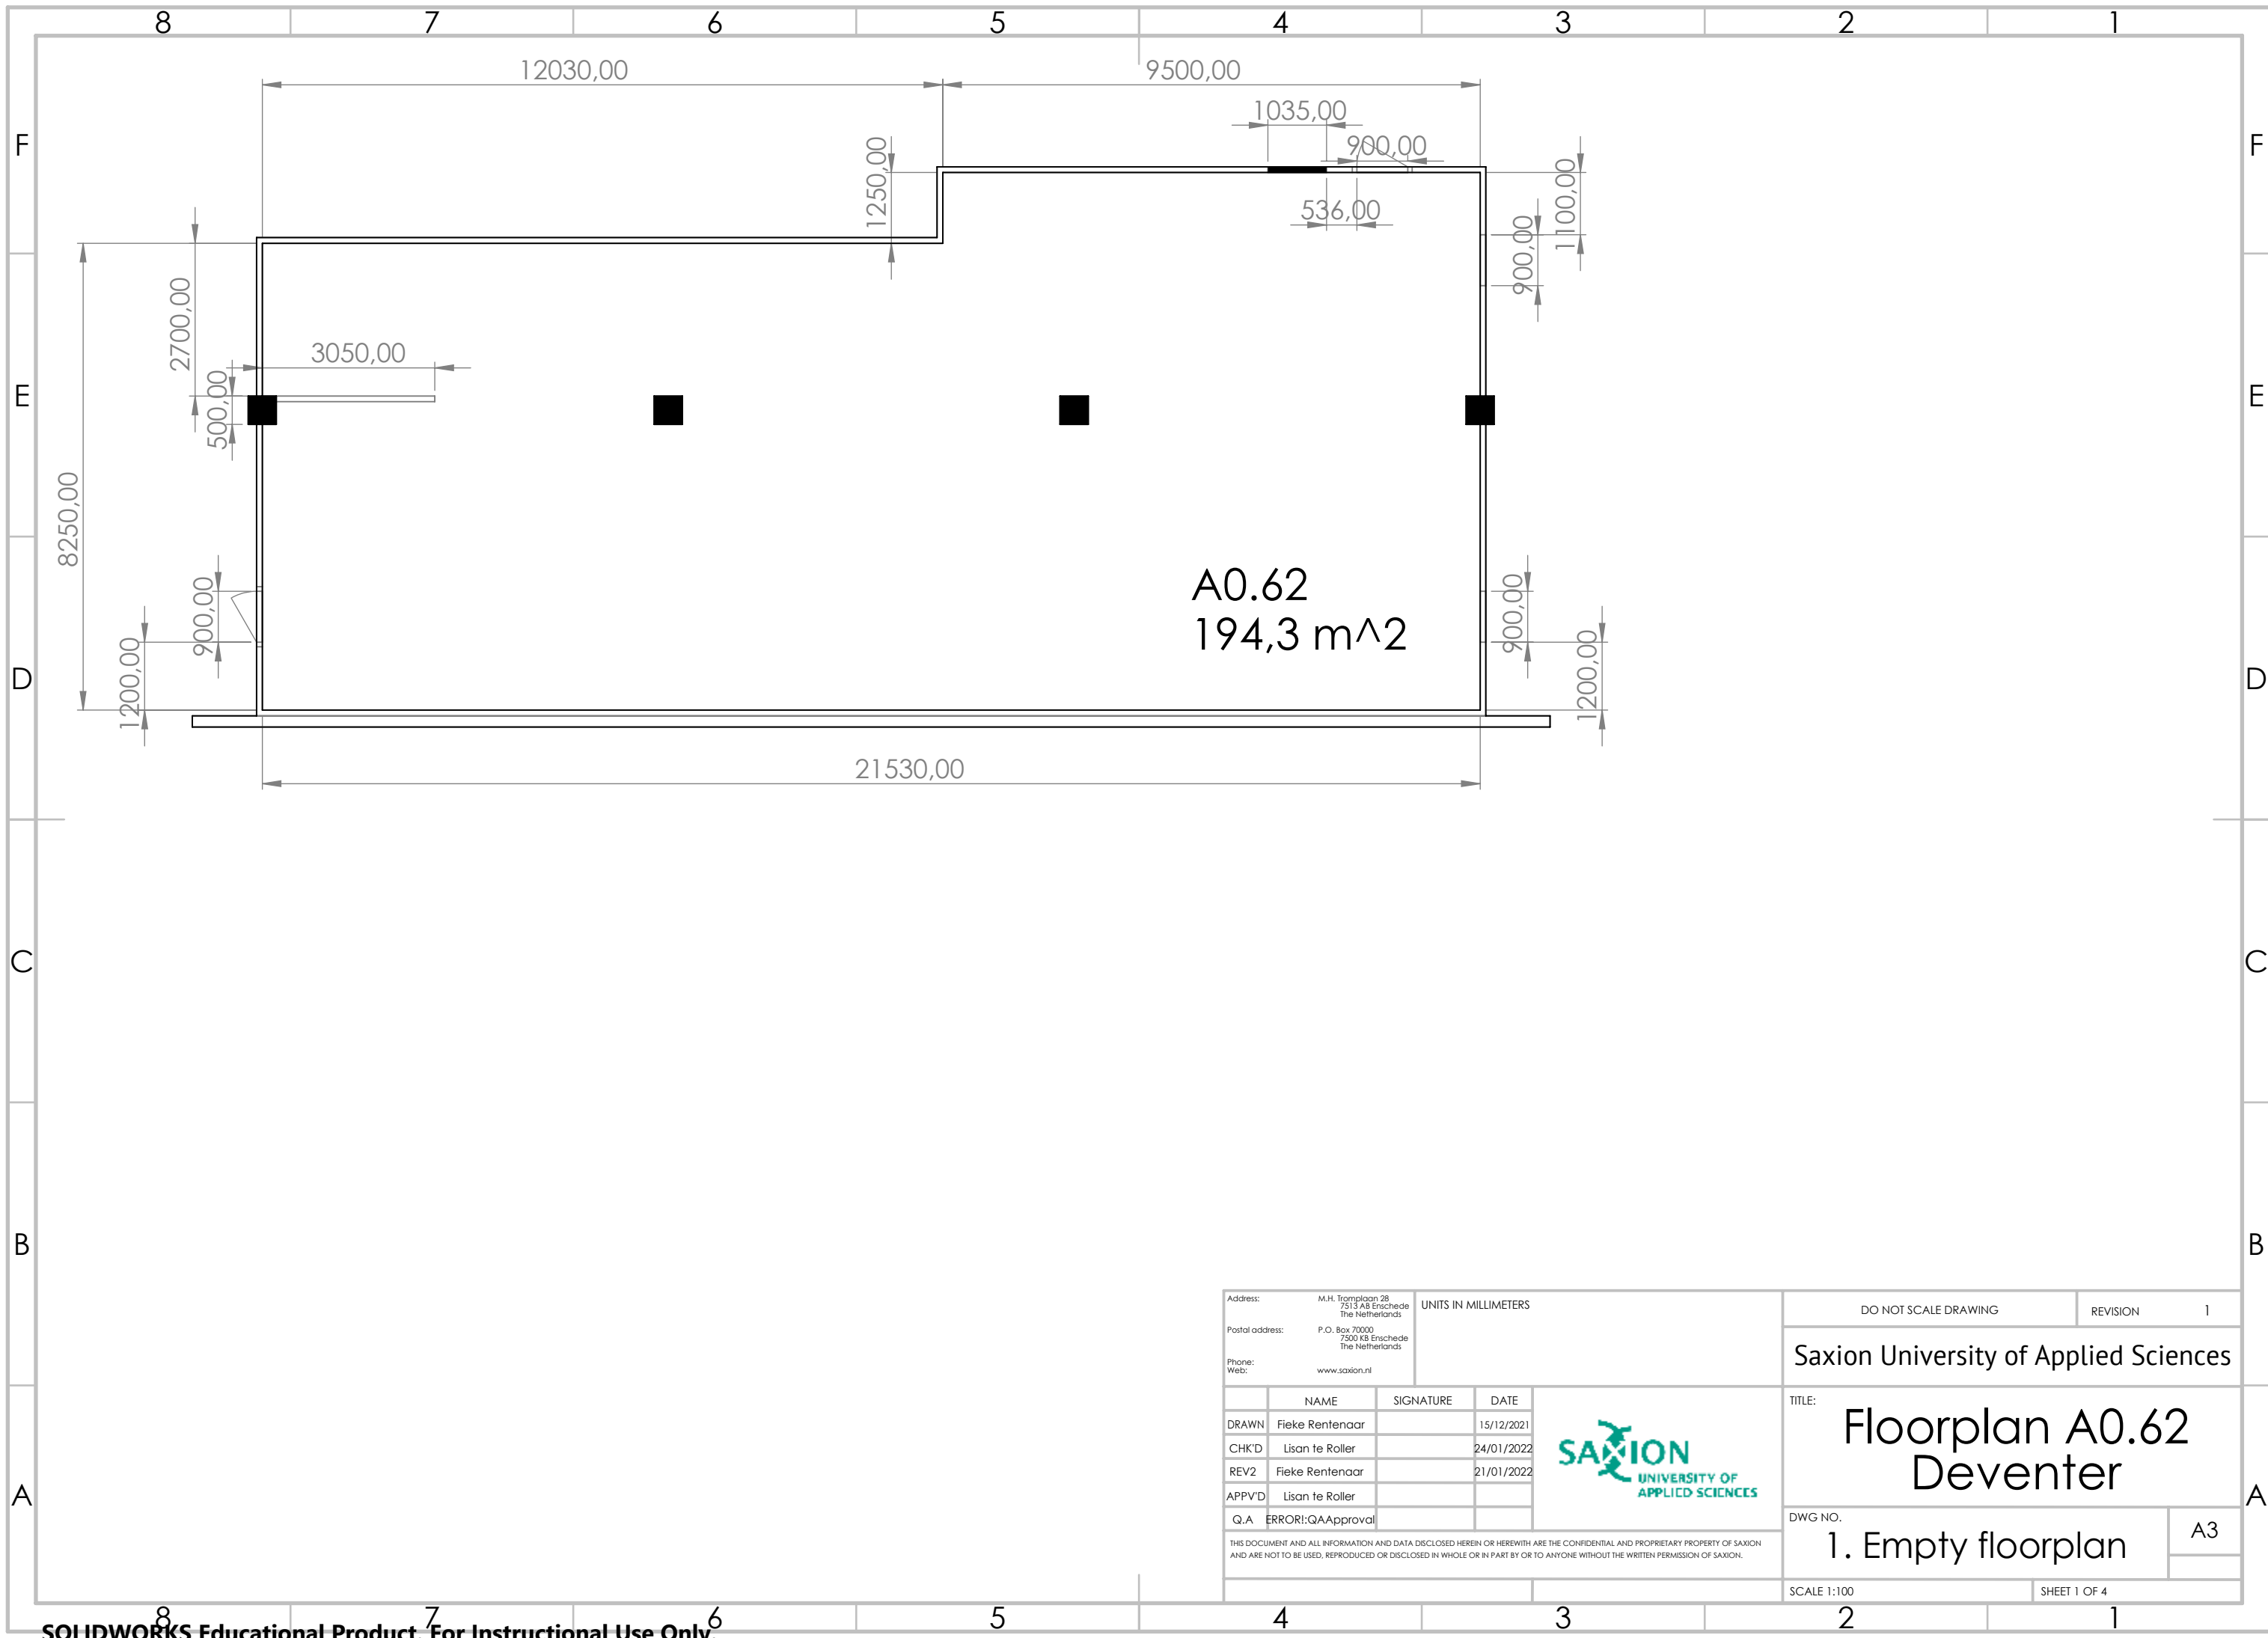

Address: M.H. Tromplaan 28 7513 AB Enschede The Netherlands		UNITS IN MILLIMETERS		DO NOT SCALE DRAWING		REVISION 1	
Postal address: P.O. Box 70000 7500 KB Enschede The Netherlands				Saxion University of Applied Sciences			
Phone: www.saxion.nl				TITLE: Floorplan A0.62 Deventer			
Web:				DWG NO. 1. Empty floorplan			
				A3			
				SCALE 1:100 SHEET 1 OF 4			

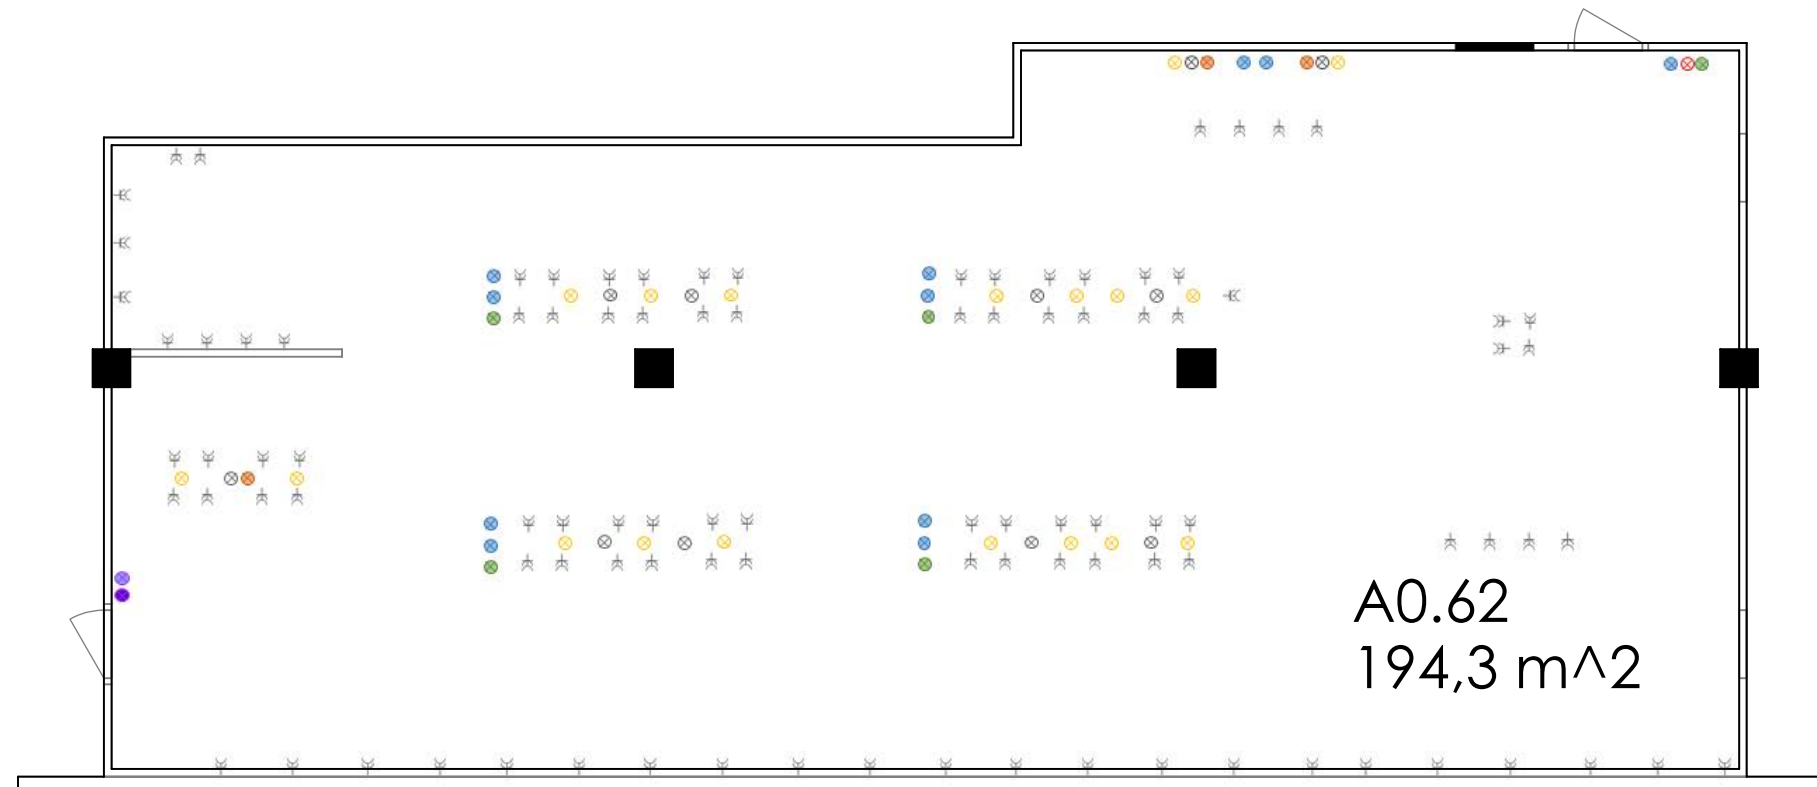

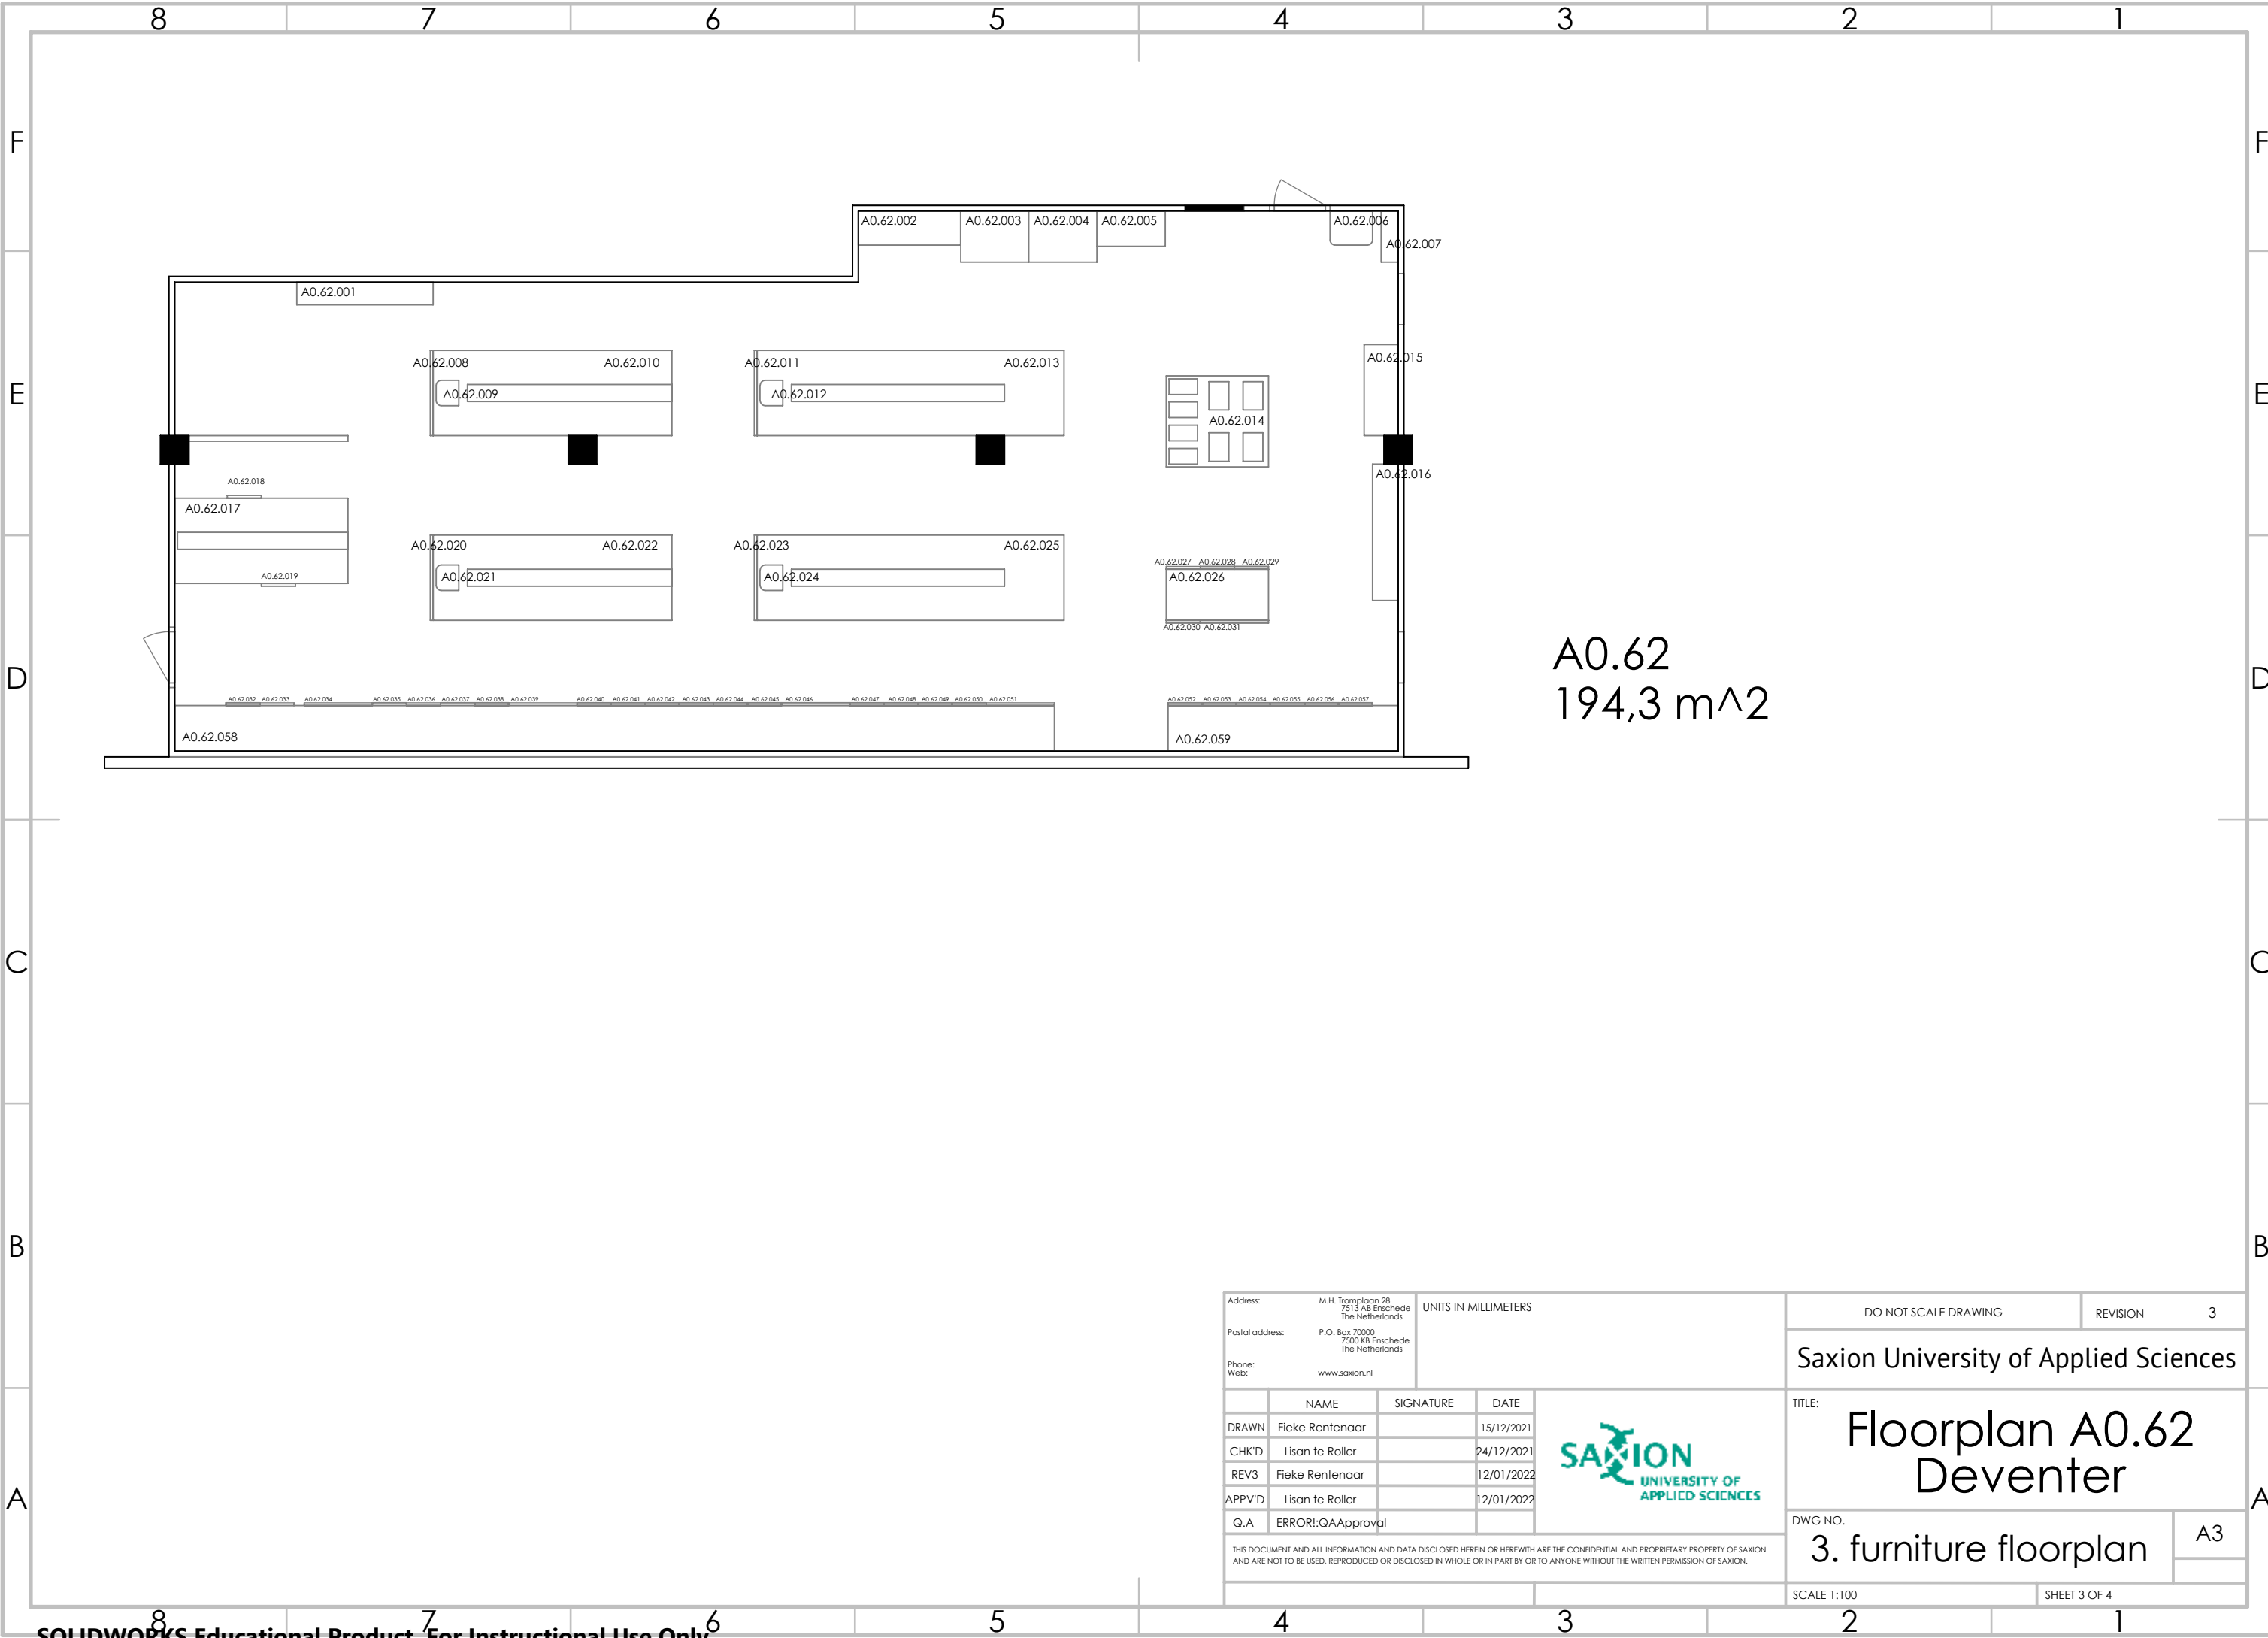

Address:

M.H. Tromplaan 28
7513 AB Enschede
The Netherlands

Postal address:

P.O. Box 70000
7500 KB Enschede
The Netherlands

Phone:

Web:

www.saxion.nl

UNITS IN MILLIMETERS

	NAME	SIGNATURE	DATE
DRAWN	Fieke Rentenaar		15/12/2021
CHK'D	Lisan te Roller		24/12/2021
REV3	Fieke Rentenaar		12/01/2022
APPV'D	Lisan te Roller		12/01/2022
Q.A	ERROR!:QAApproval		

SAXION

UNIVERSITY OF APPLIED SCIENCES

THIS DOCUMENT AND ALL INFORMATION AND DATA DISCLOSED HEREIN OR HEREWITH ARE THE CONFIDENTIAL AND PROPRIETARY PROPERTY OF SAXION AND ARE NOT TO BE USED, REPRODUCED OR DISCLOSED IN WHOLE OR IN PART BY OR TO ANYONE WITHOUT THE WRITTEN PERMISSION OF SAXION.

DO NOT SCALE DRAWING

REVISION

3

Saxion University of Applied Sciences

TITLE:

Floorplan A0.62
Deventer


DWG NO.

3. furniture floorplan

A3

SCALE 1:100

SHEET 3 OF 4

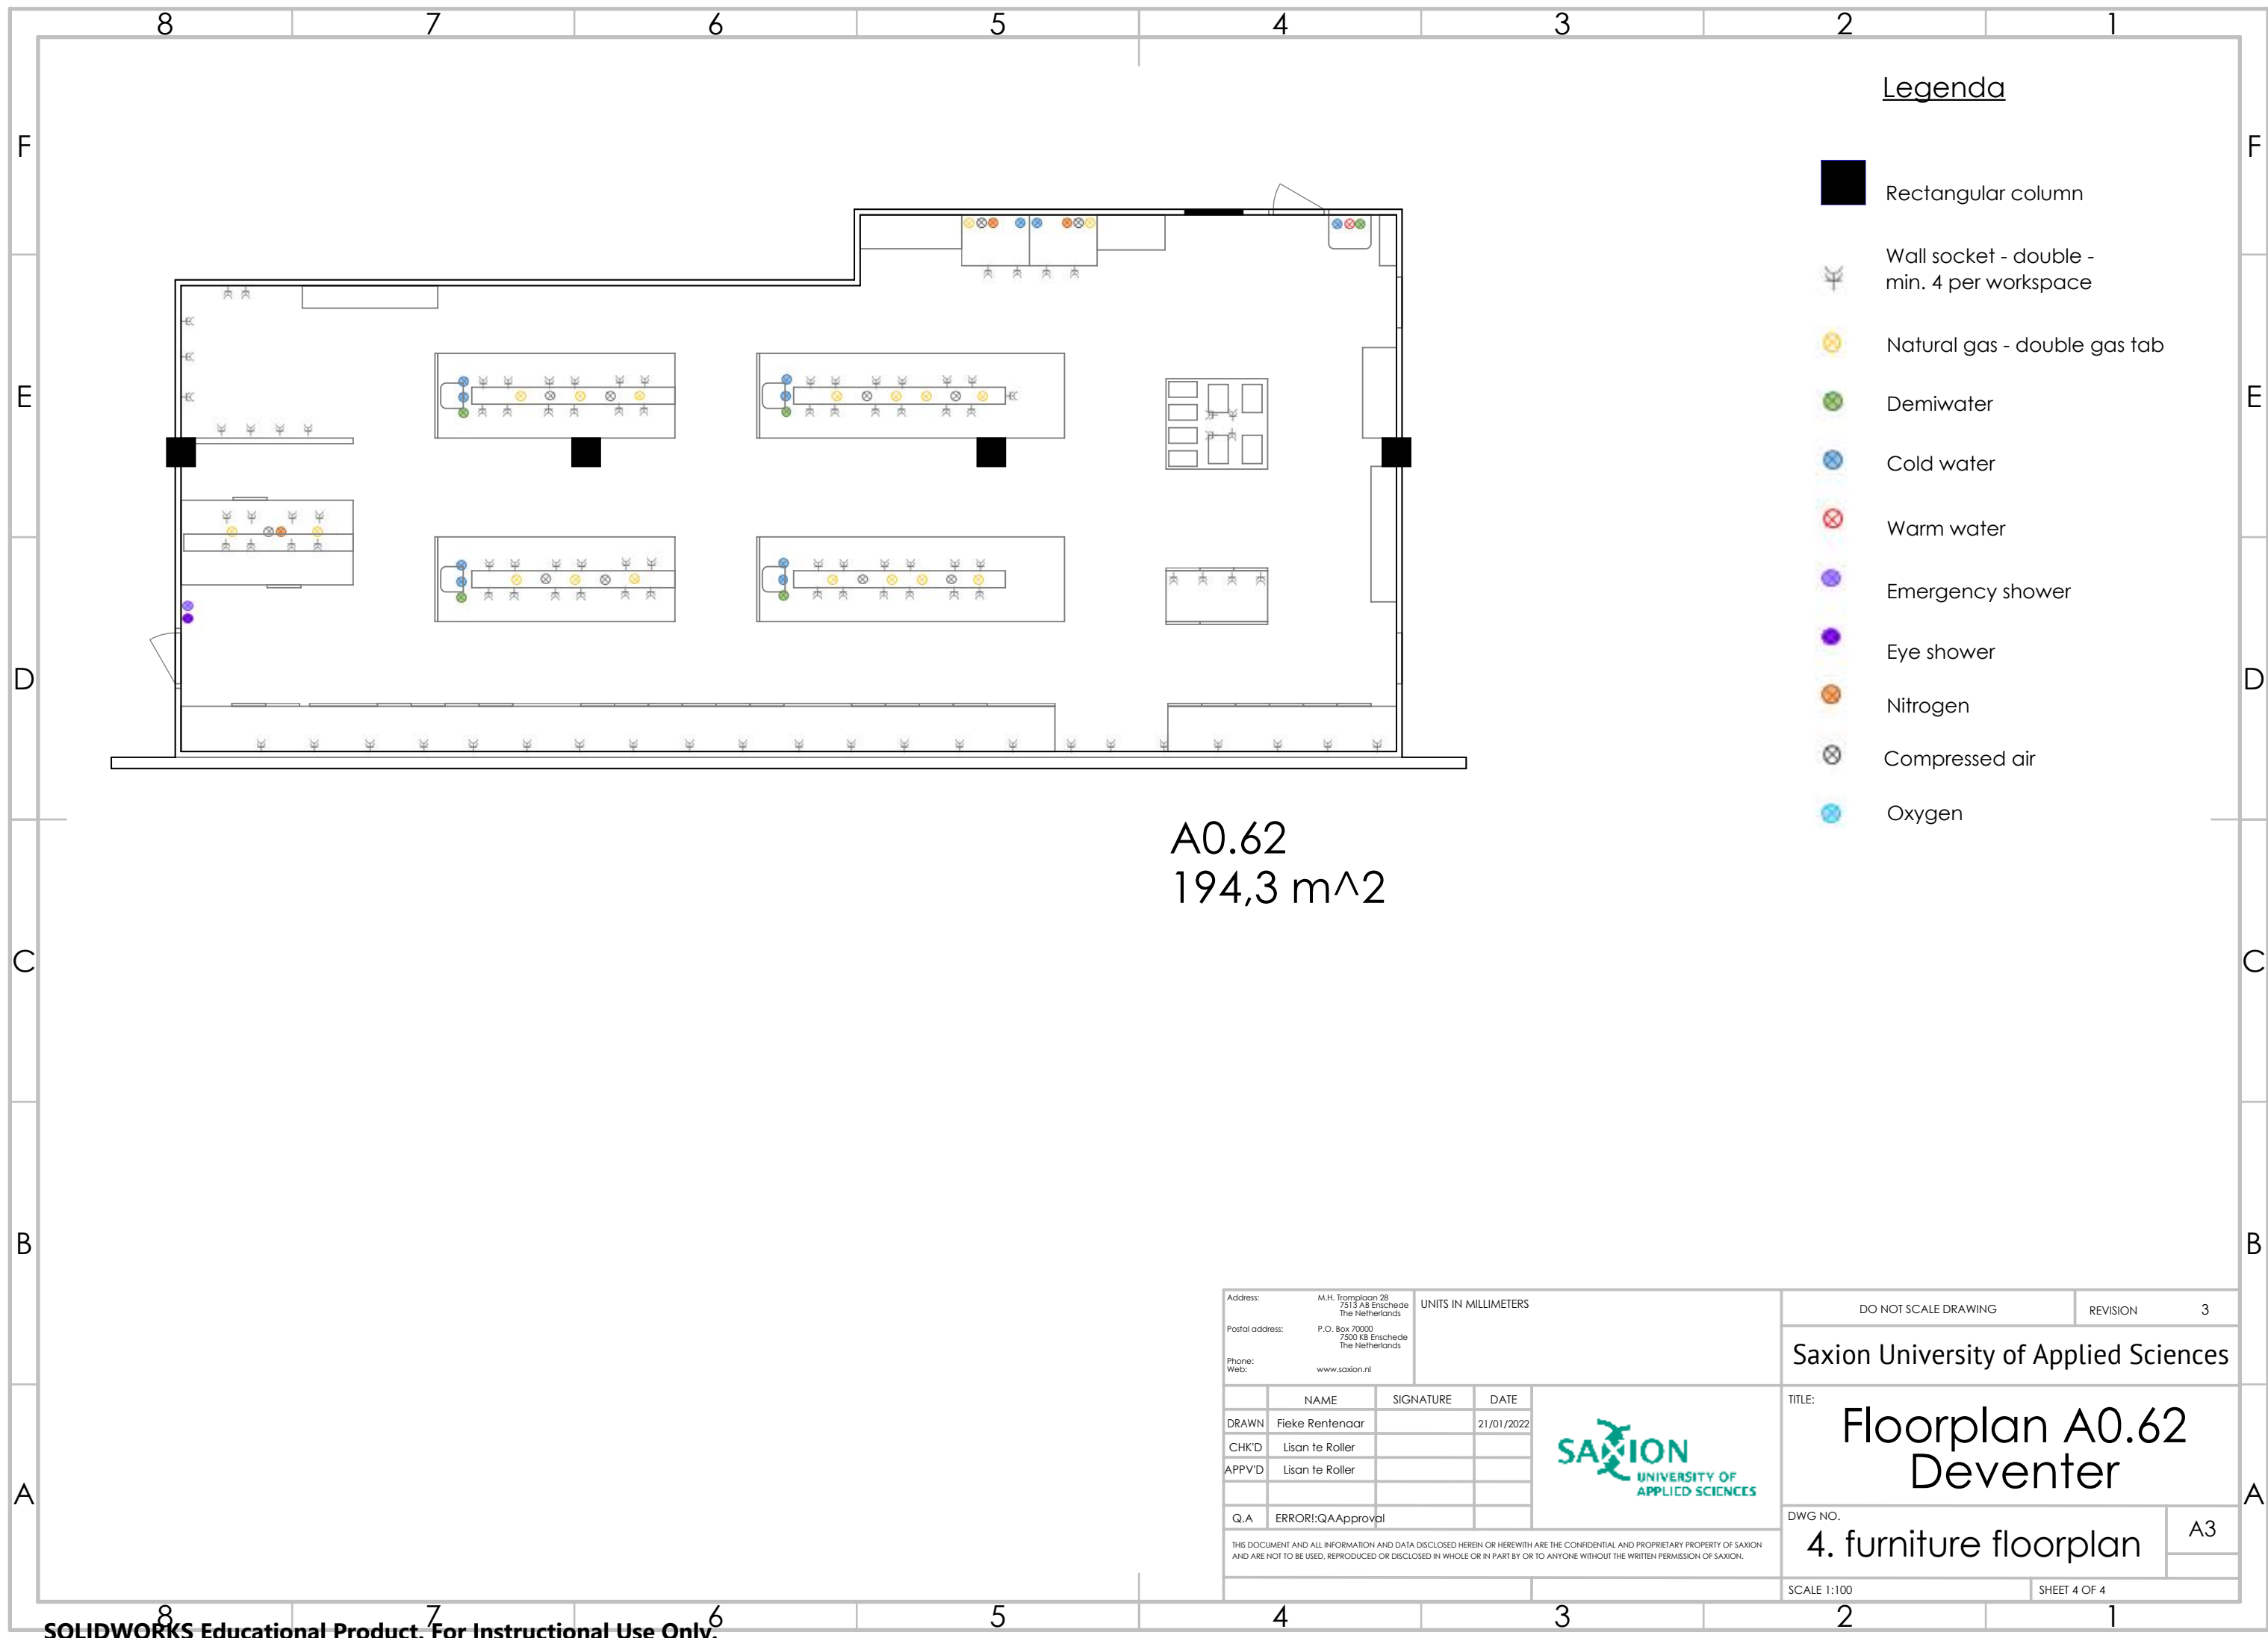

Legenda

- Rectangular column
- Wall socket - double - min. 4 per workspace
- Natural gas - double gas tab
- Demiwater
- Cold water
- Warm water
- Emergency shower
- Eye shower
- Nitrogen
- Compressed air
- Oxygen

A0.62
194,3 m^2

Address:		M.H. Tromplaan 28 7513 AB Enschede The Netherlands		UNITS IN MILLIMETERS		DO NOT SCALE DRAWING		REVISION		3	
Postal address:		P.O. Box 70000 7500 KB Enschede The Netherlands		Saxion University of Applied Sciences							
Phone:		www.saxion.nl		TITLE: Floorplan A0.62 Deventer							
Web:											
	NAME	SIGNATURE	DATE								
DRAWN	Fieke Rentenaar		21/01/2022								
CHK'D	Lisan te Roller										
APPV'D	Lisan te Roller										
Q.A	ERROR!QAApproval			DWG NO. 4. furniture floorplan							
THIS DOCUMENT AND ALL INFORMATION AND DATA DISCLOSED HEREIN OR HEREWITH ARE THE CONFIDENTIAL AND PROPRIETARY PROPERTY OF SAXION AND ARE NOT TO BE USED, REPRODUCED OR DISCLOSED IN WHOLE OR IN PART BY OR TO ANYONE WITHOUT THE WRITTEN PERMISSION OF SAXION.											
				A3							
				SCALE 1:100				SHEET 4 OF 4			