

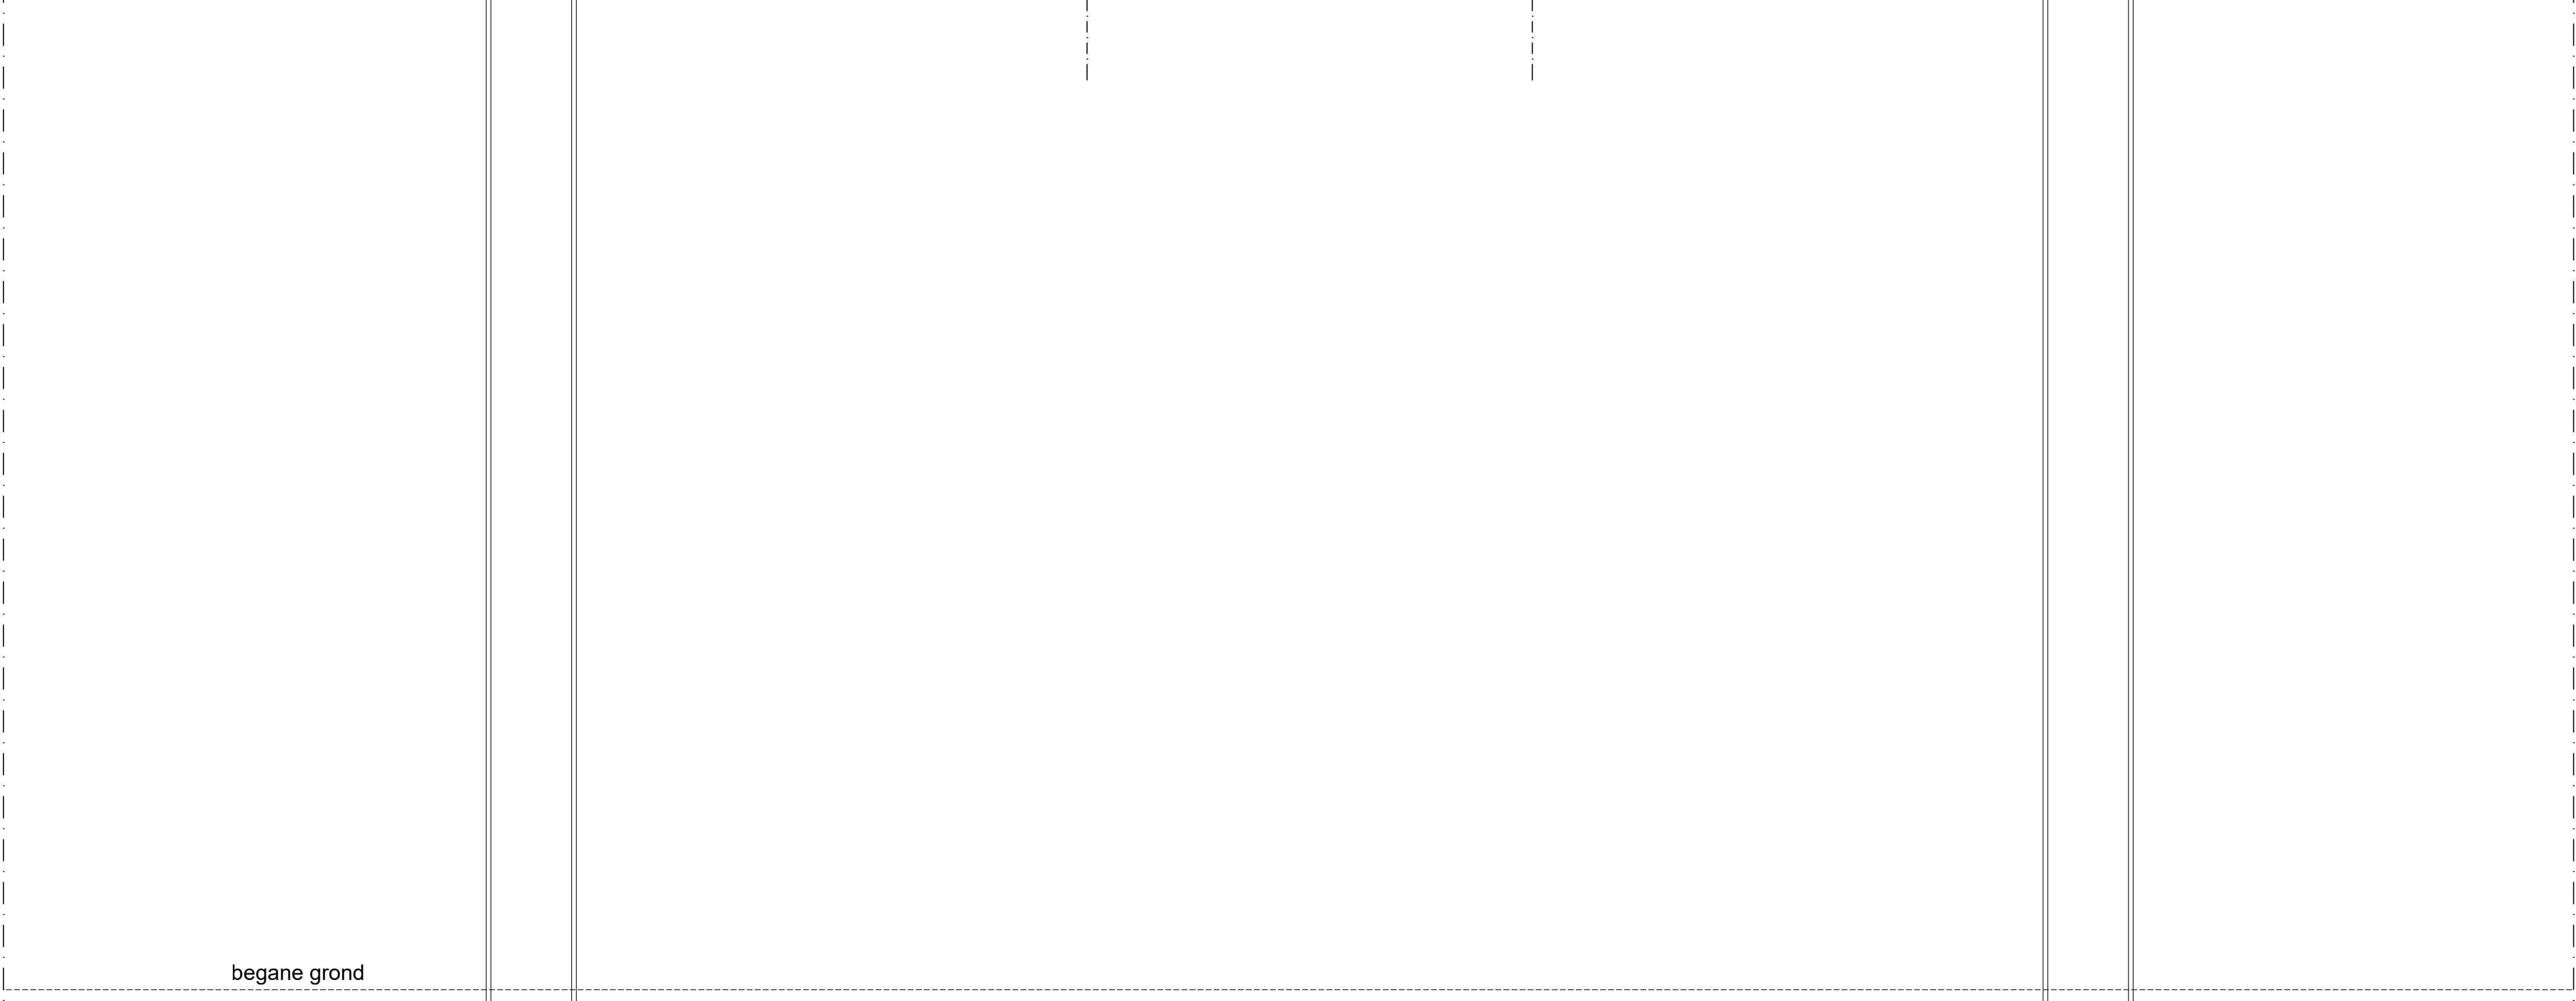
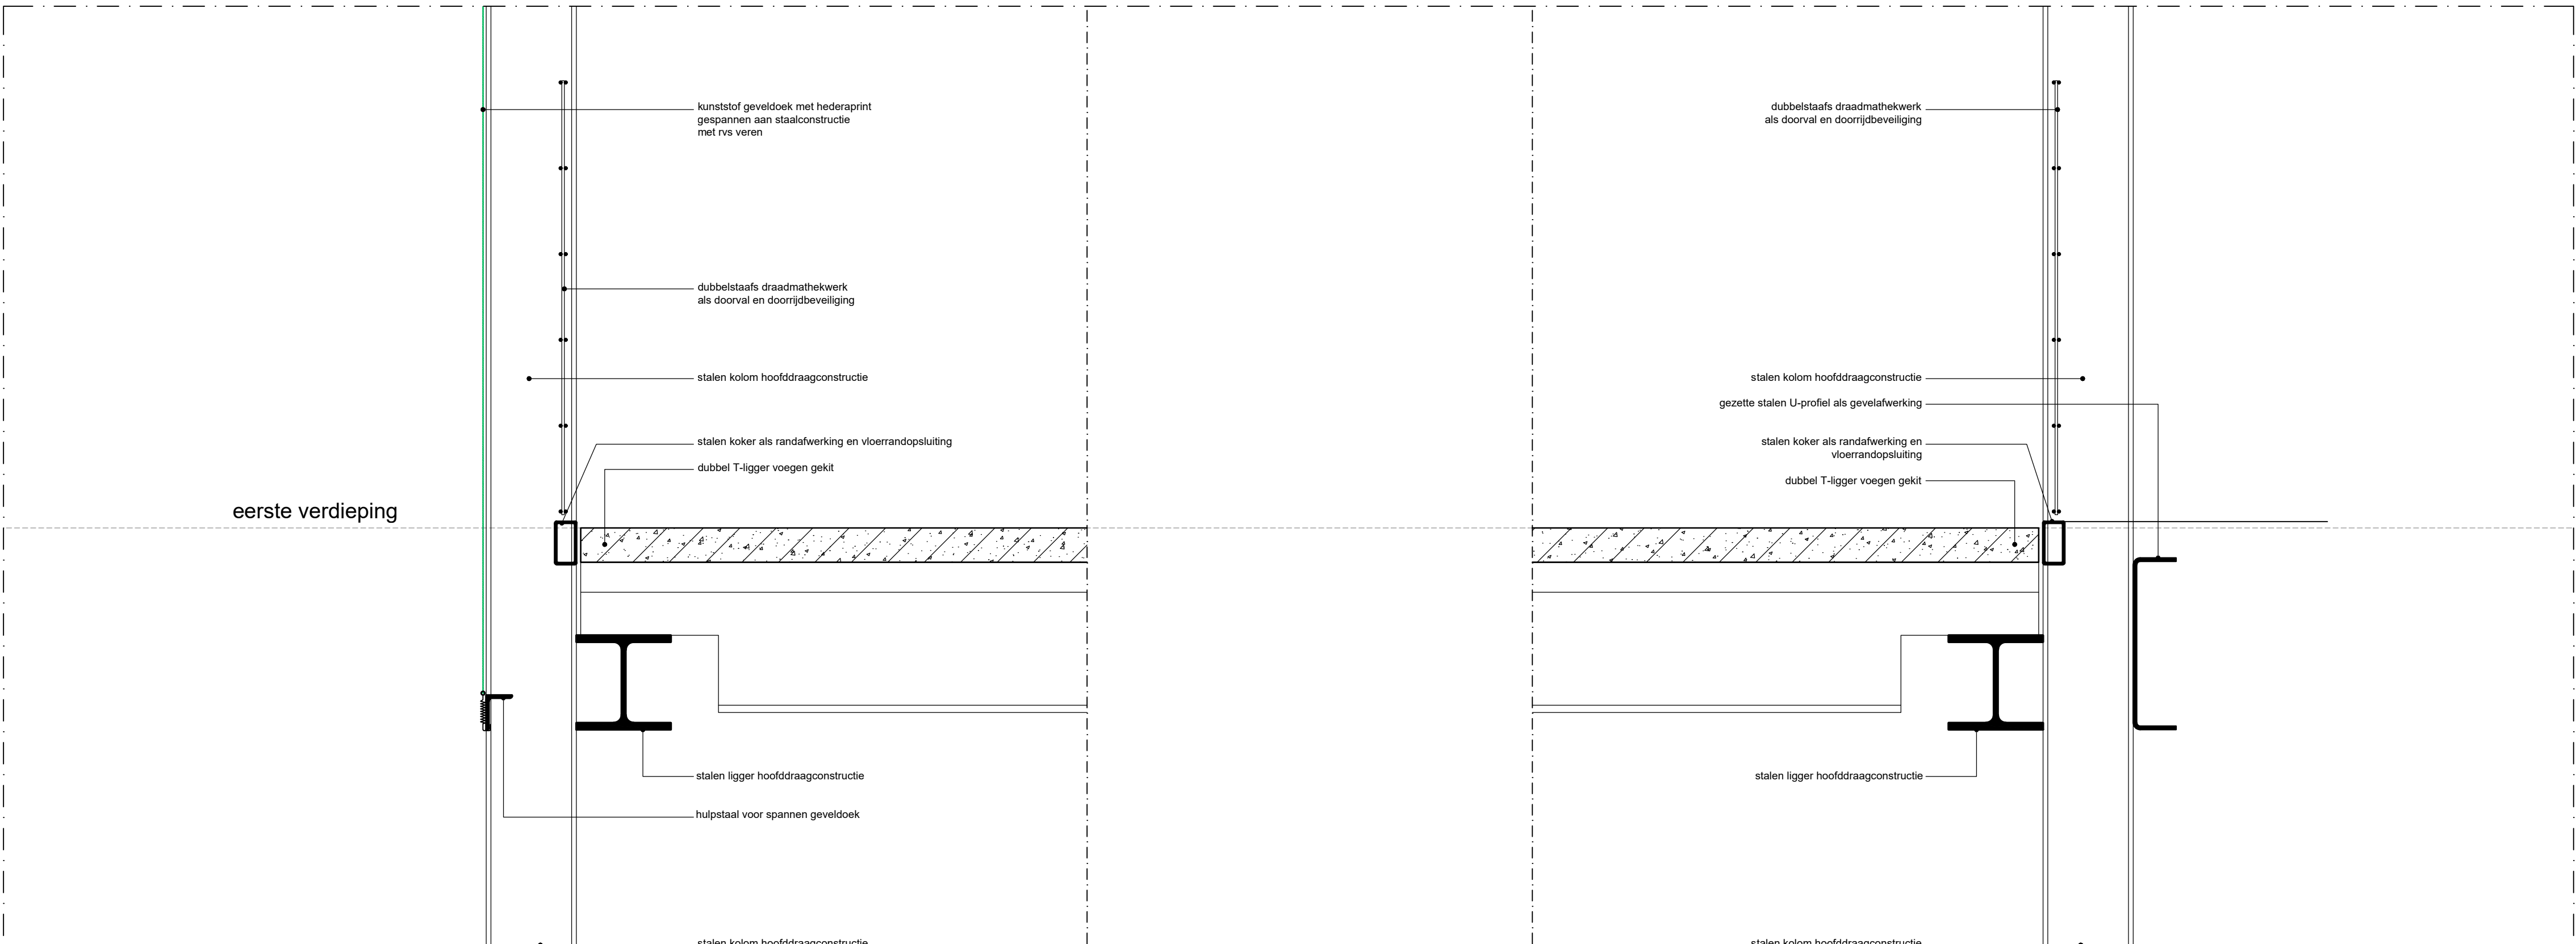
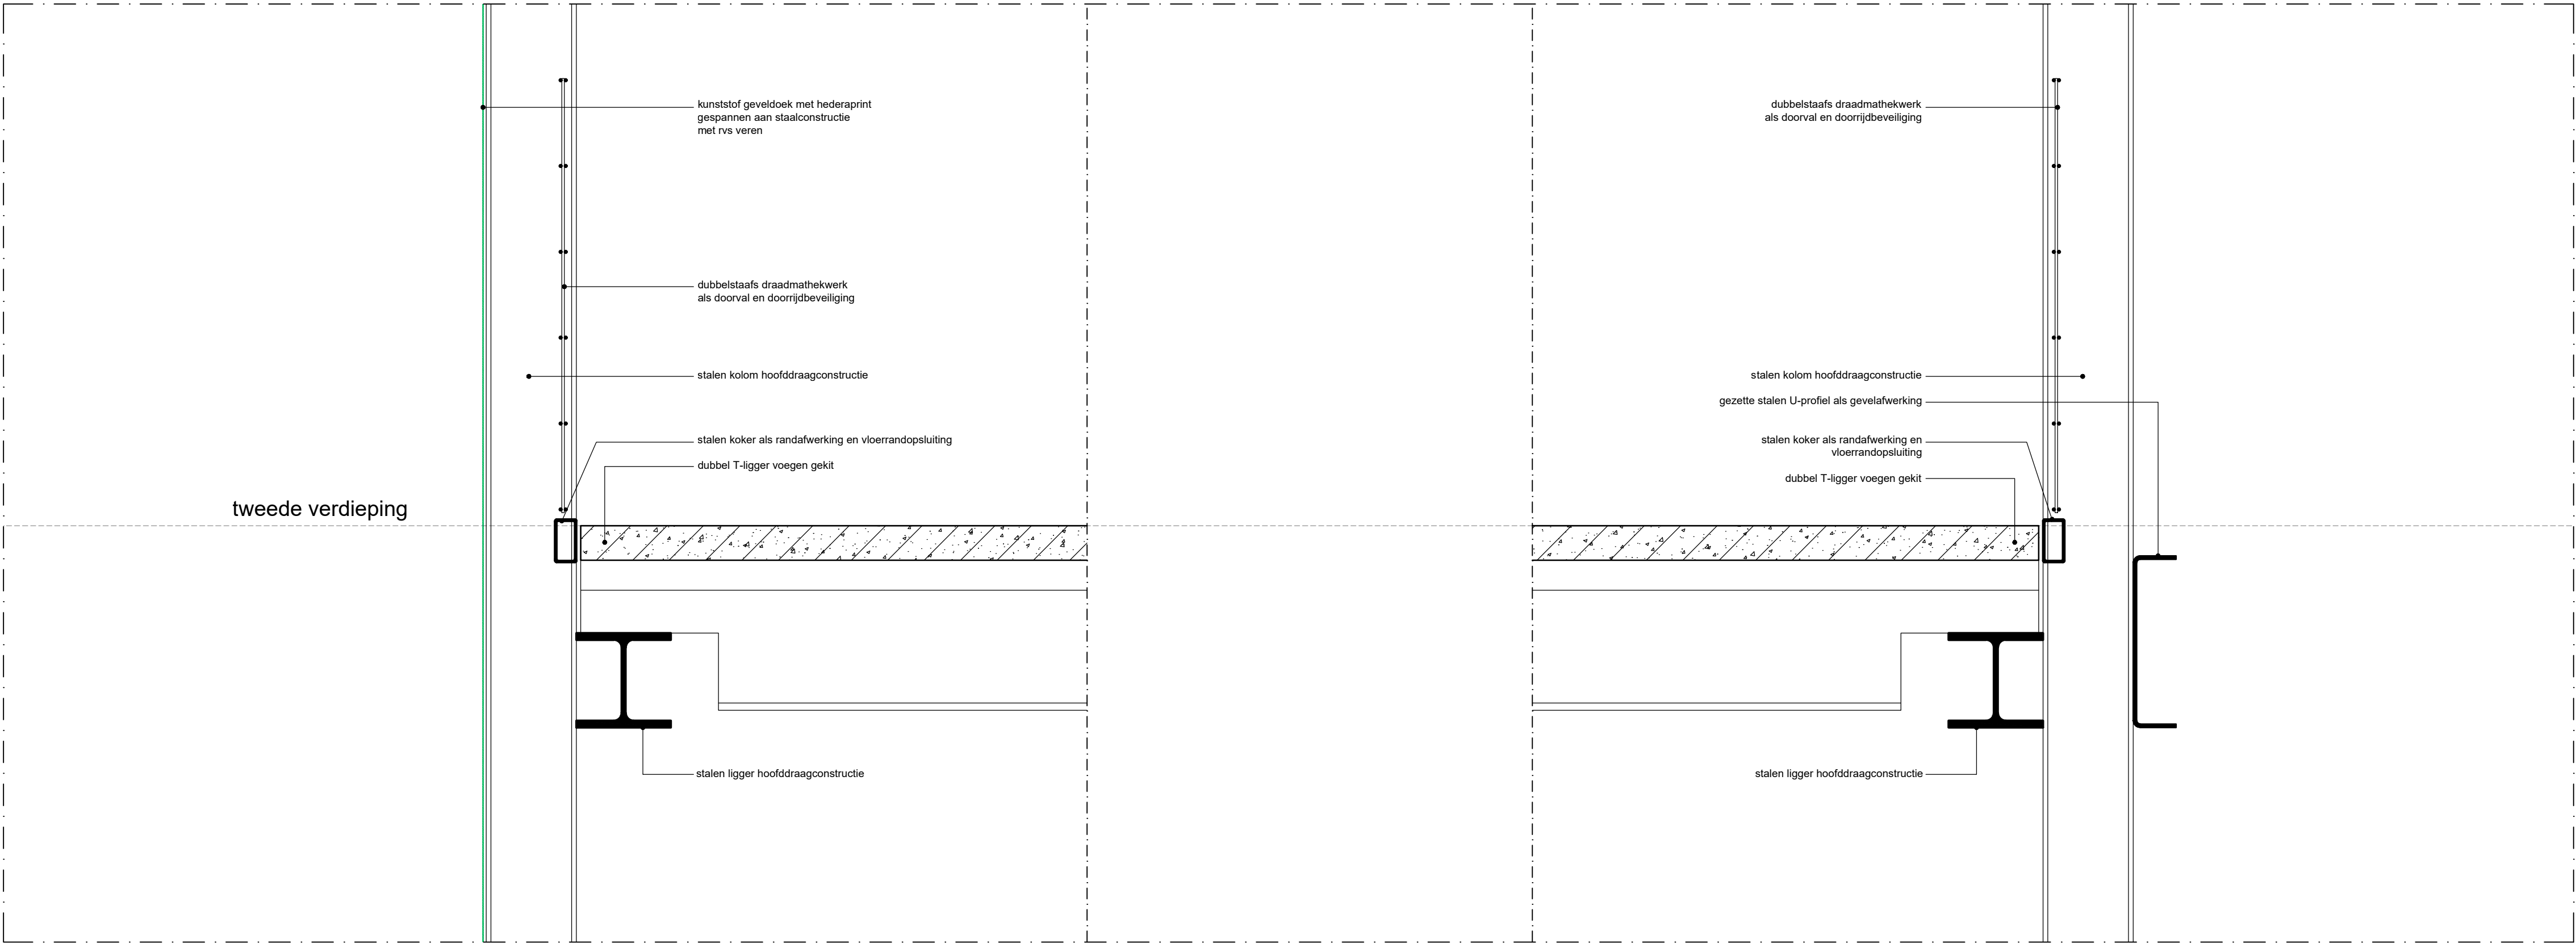
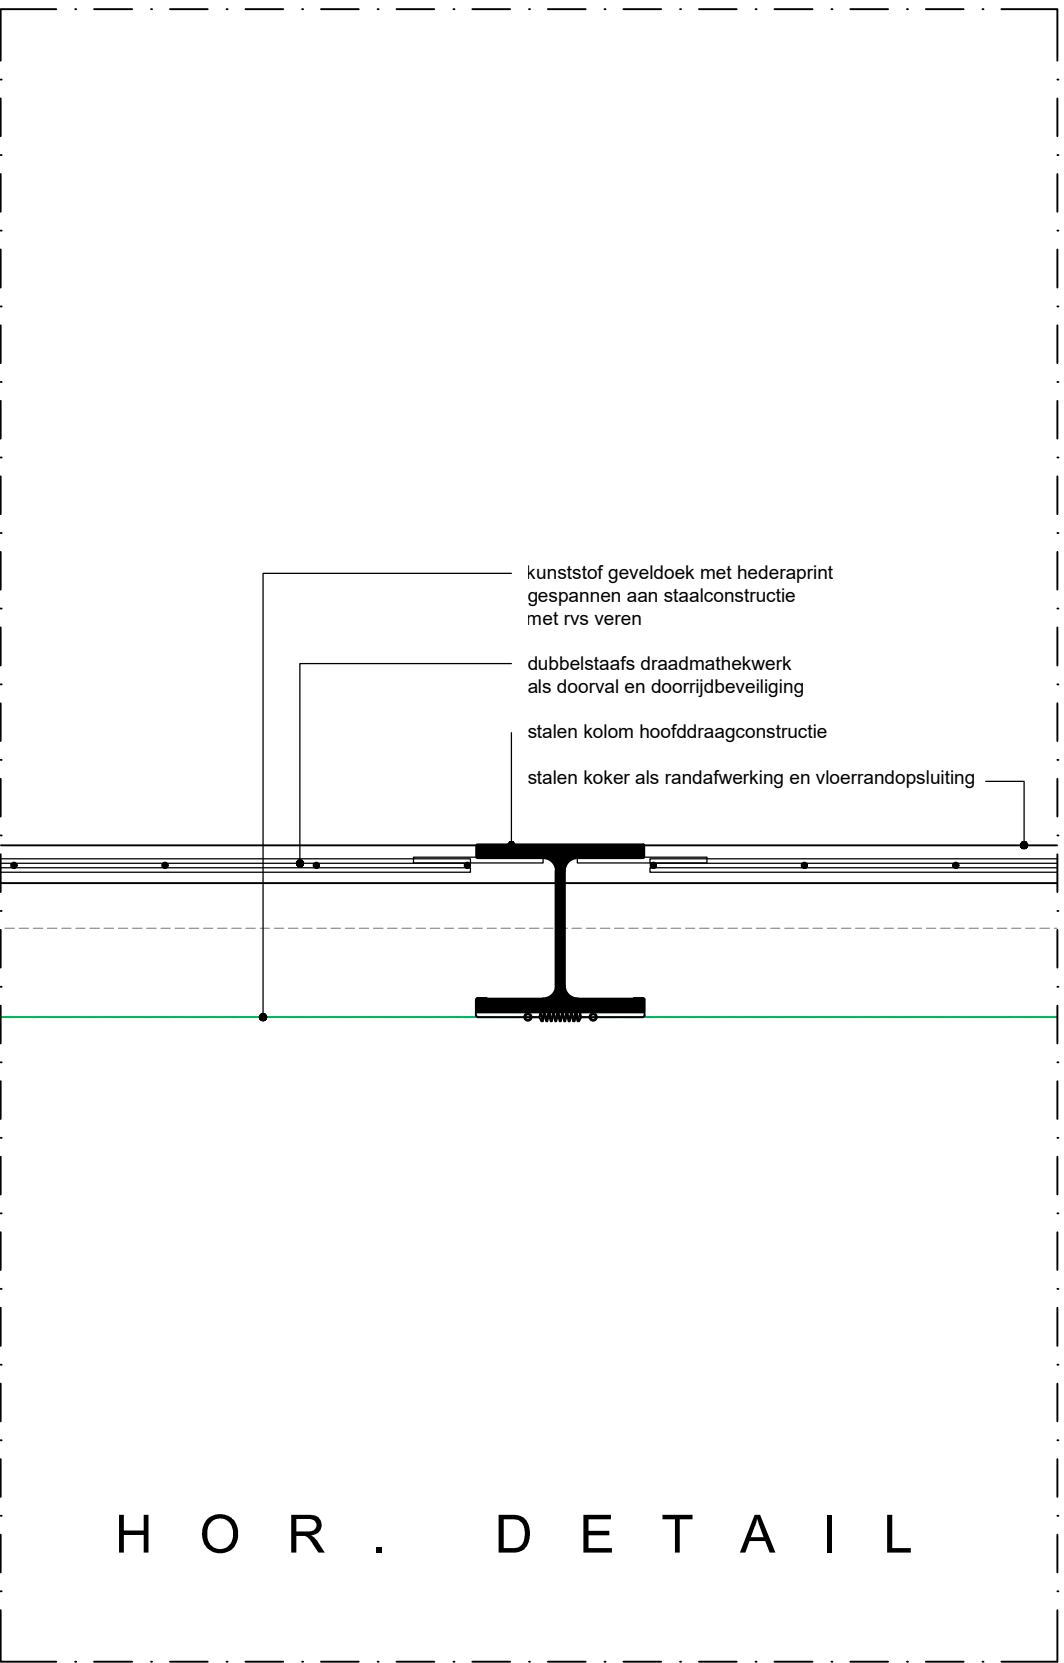


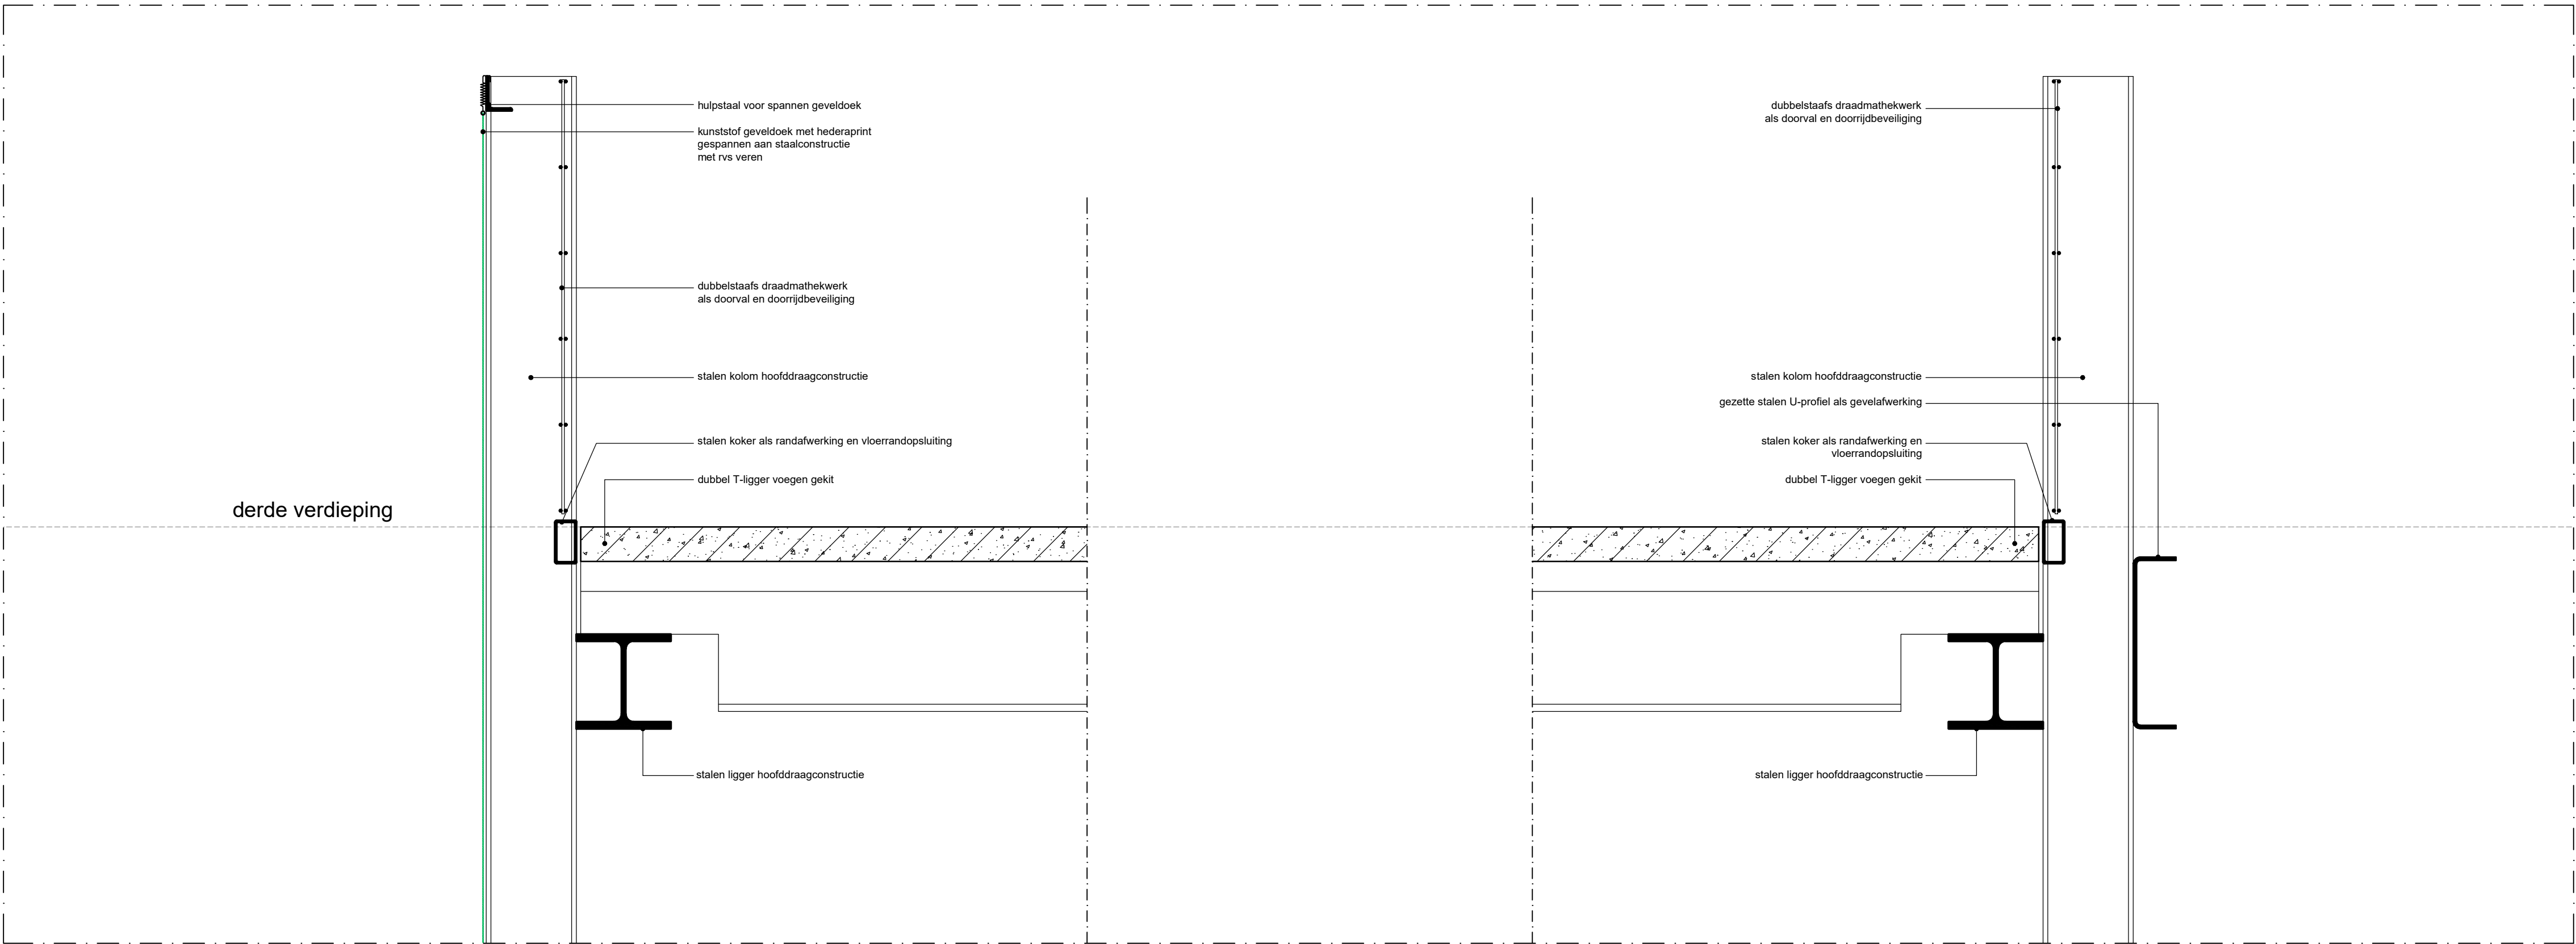

P R I N C I P E D O O R S N E D E G E V E L S

P R I N C I P E D O O R S N E D E
A C H T E R G E V E L (A S 1 3 - A S 1 4)

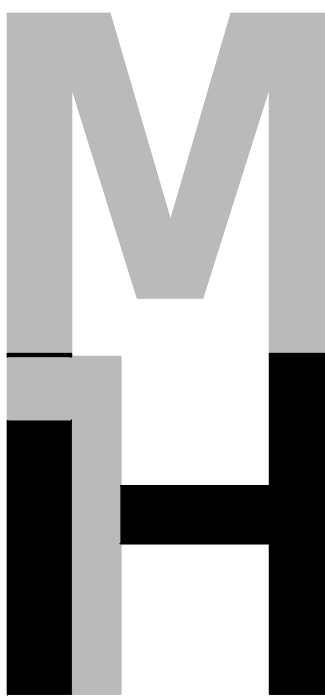

CLIENT O-PARK REAL ESTATE
PROJECT PARKKEERGEARAGE FRONTENPARK MAASTRICHT
ONDERWERP PRINCIPEDOORSNEDEN GEVELS
DOSSIER 2020.079 AEW
STATUS DEFINITIEF
MHtarchitecten
DATUM 22.09.2021
GERUWZIG 27.09.2021 01.11.2021 21.02.2022 15.03.2022 29.03.2022
GETEKEND IT
GECONTROLEERD MH
SCHAL 1:10 - A0
BLADNUMMER VO 05

DEFINITIEF

VO.05

STATIENPLEIN RH 6201 BT MAASTRICHT T +31 (0) 43 711 50 30