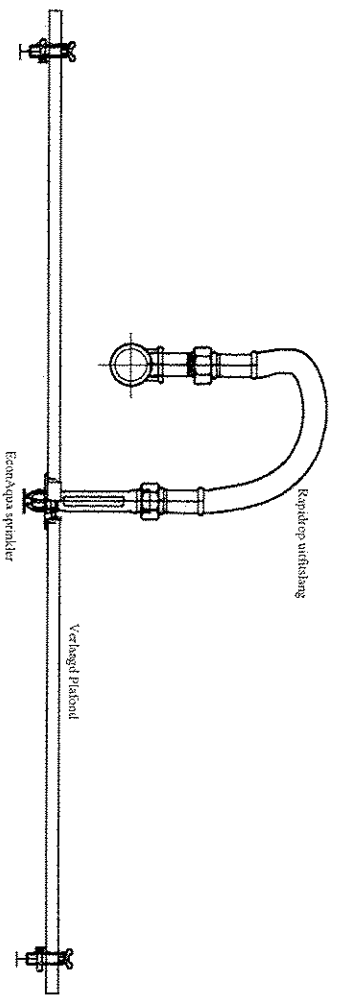

MOER M8,M10,M12

($\phi 125$ t/m $\phi 150$, M12)

($< \phi 20$ t/m $\phi 250$)

($<\phi 20$ t/m $\phi 250$)

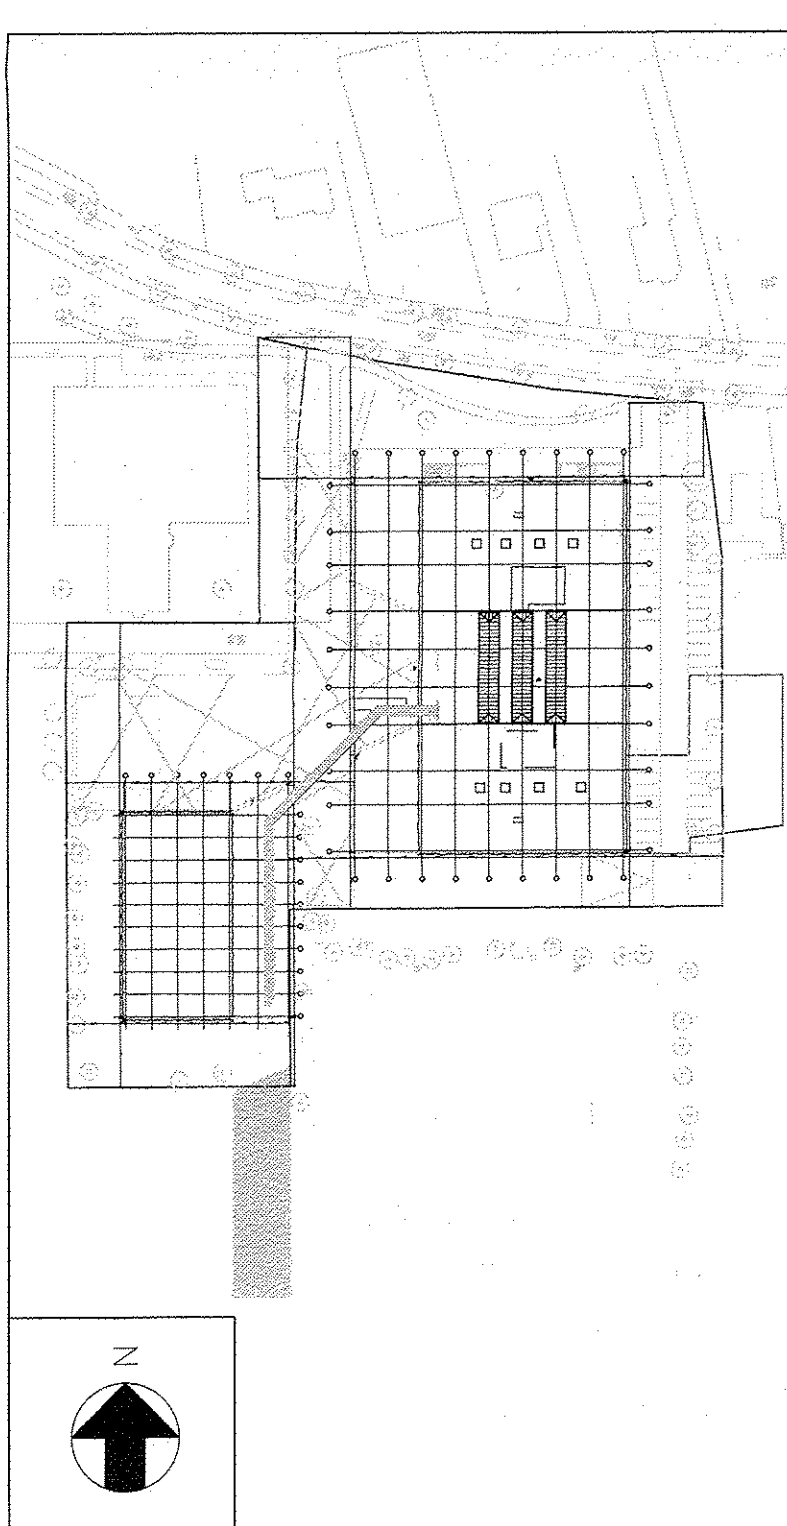
BEUGEL DETAIL 'A'



UNIT IT DETAIL

[illegible]

SITUATIESCHETS



TERKEURING

[illegible]