


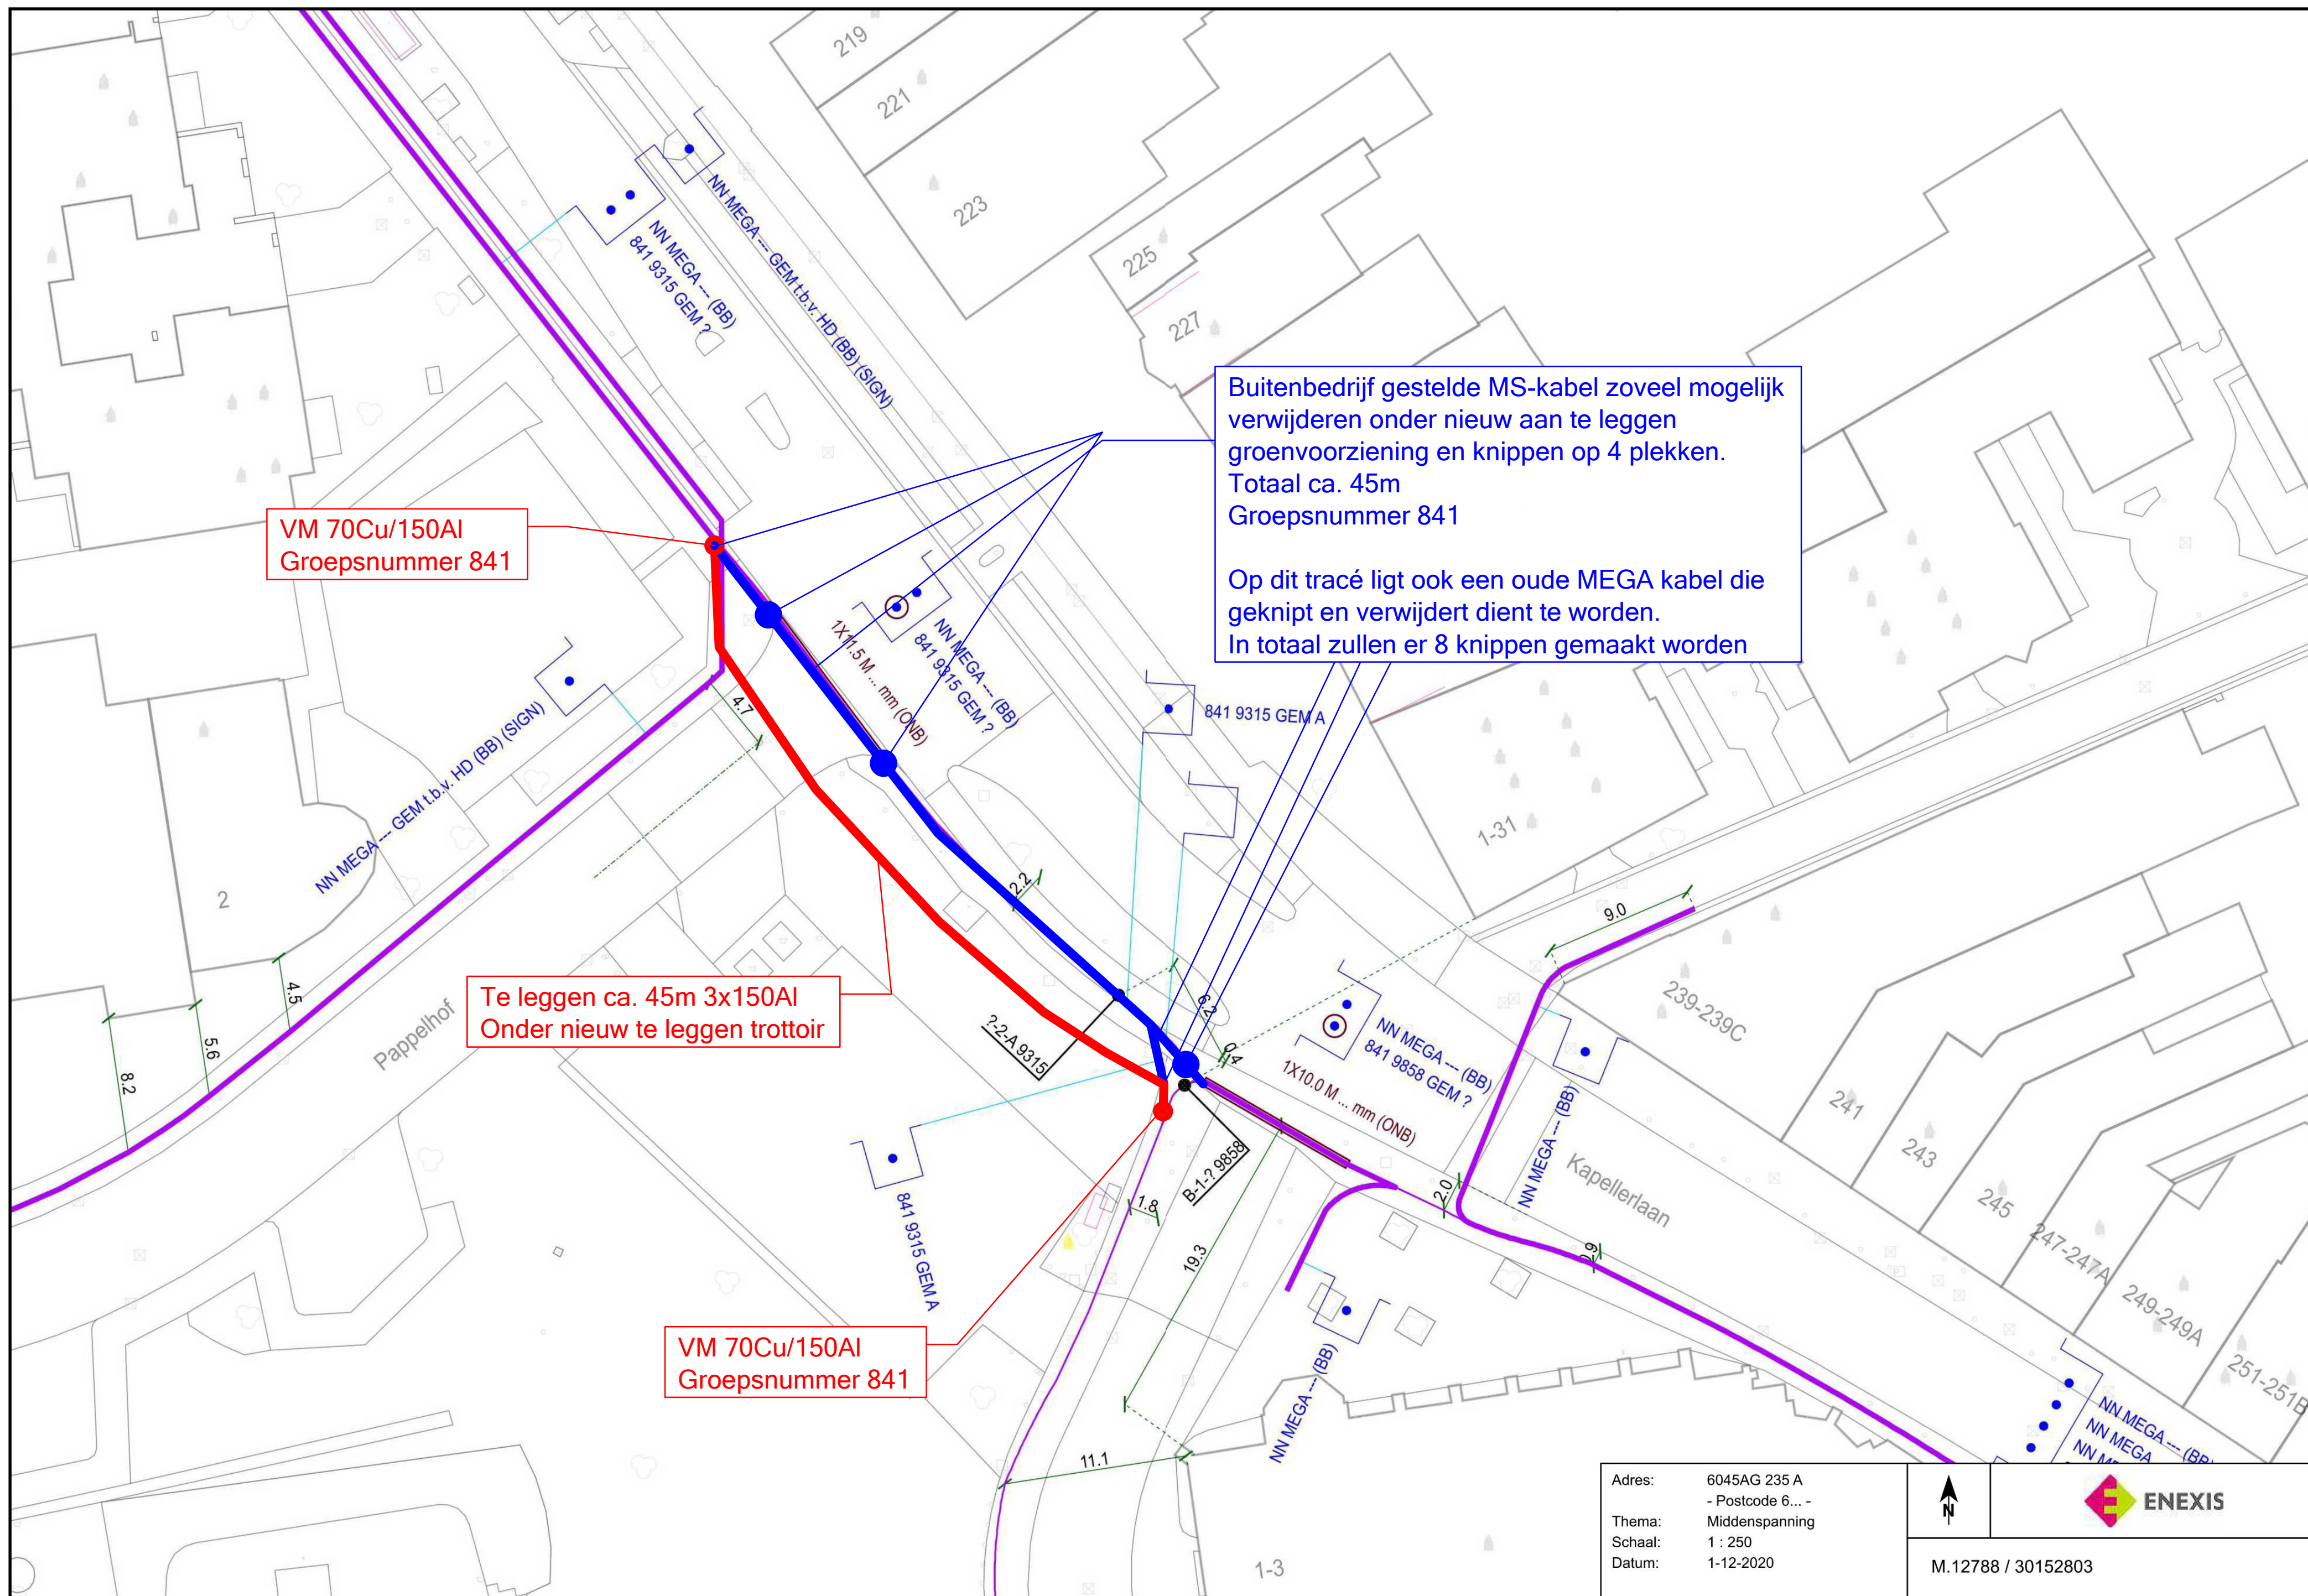

Adres: 6045AG 235 A
- Postcode 6... -
Thema: Middenspanning
Schaal: 1 : 250
Datum: 1-12-2020

ENEXIS

M.12788 / 30152803