


Contact wire clip M16-5/8"

for contact wires acc. to EN 50149

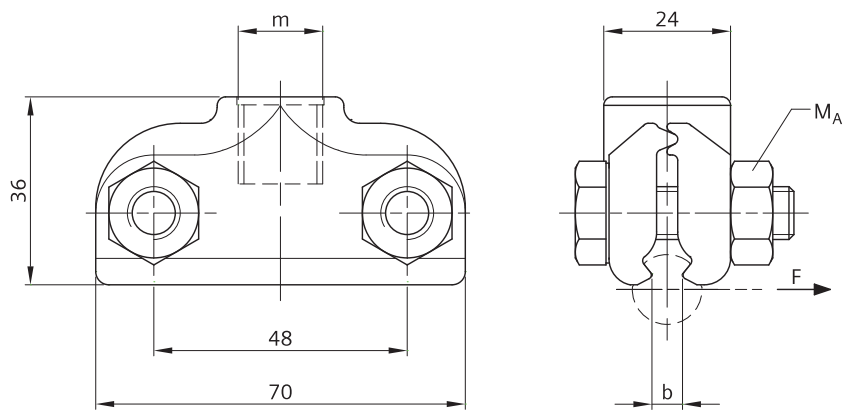

Order no.	8WL4517-1M	8WL4517-1N	8WL4517-1F
Designation	Contact wire clip M16	Contact wire clip 5/8"	
Material			
Clamp body	CuAl	CuAl	CuAl
Bolts M10	stlSt	stlSt	stlSt
Nuts	stlSt	stlSt	stlSt
for contact wires	AC-80 to 150	AC-80 to 150	BC/BF-80 to 150
Weight	0.29 kg	0.29 kg	0.30 kg
Perm. operating load	2.5 kN	2.5 kN	2.5 kN
Min. failing load	7.5 kN	7.5 kN	7.5 kN
Tightening torque M _A	32 Nm	32 Nm	32 Nm
b	5.60 mm	5.60 mm	6.92 mm
m	M16	5/8"	M16