


Twin contact wire clip M16-5/8"

for contact wires acc. to EN 50149

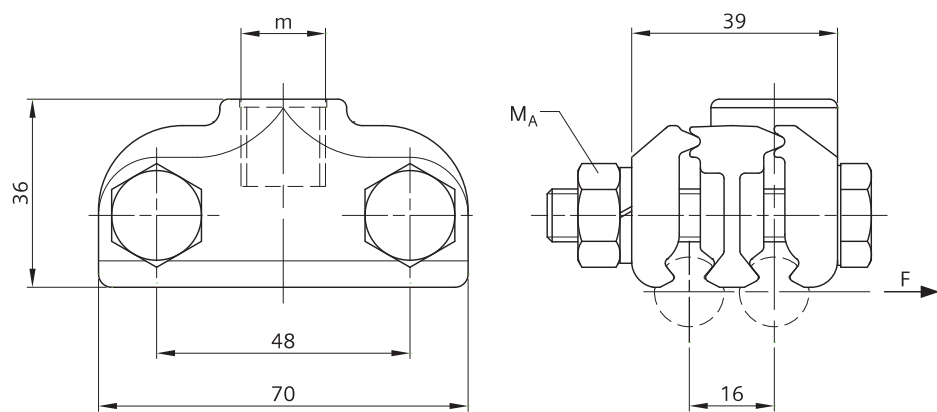

Order no.	8WL4517-2C	8WL4517-2D
Designation	Twin contact wire clip M16	Twin contact wire clip 5/8"
Material		
Clamp body	CuAl	CuAl
Bolts M10	stlSt	stlSt
Nuts	stlSt	stlSt
Spring washers	stlSt	stlSt
for contact wires	AC-80 to 150	AC-80 to 150
Weight	0.39 kg	0.39 kg
Perm. operating load	2.5 kN	2.5 kN
Min. failing load	7.5 kN	7.5 kN
Tightening torque M _A	32 Nm	32 Nm
m	M16	5/8"