


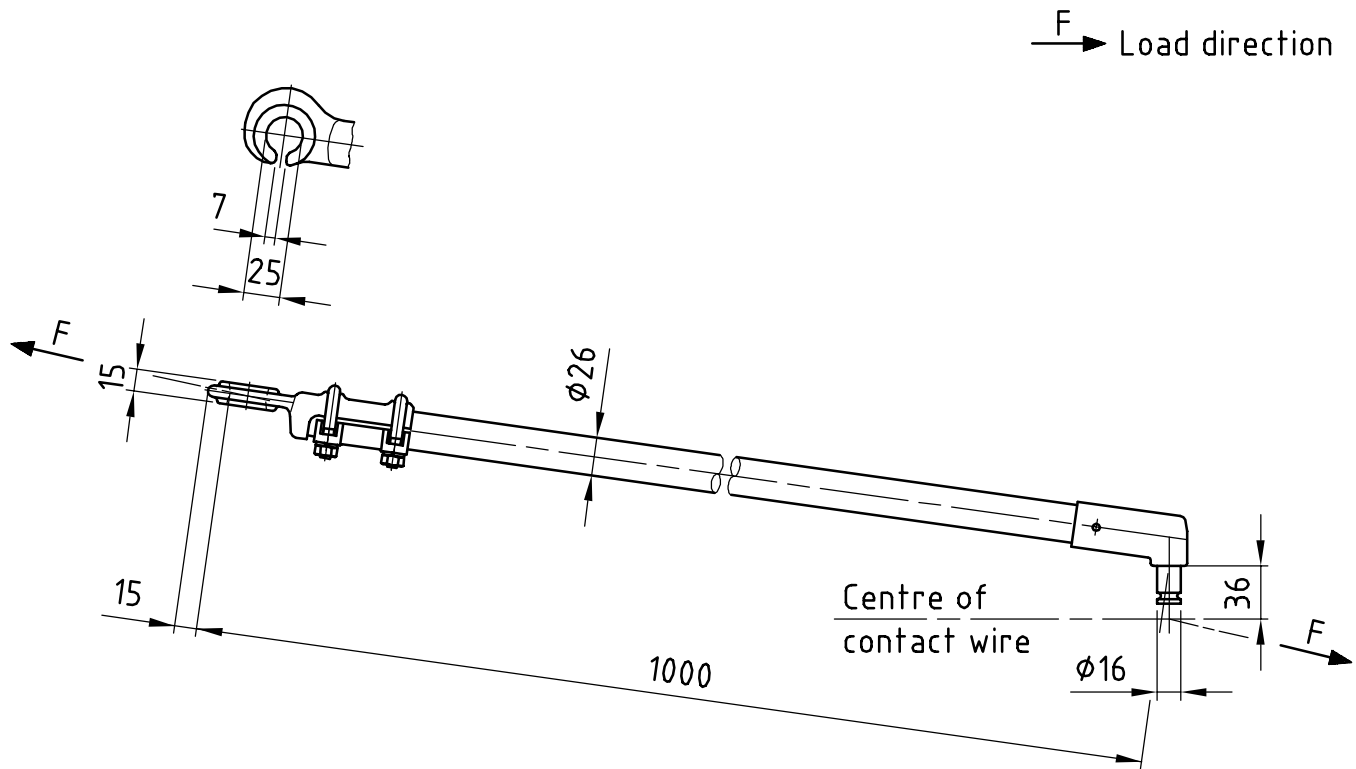

Material:

Fittings	CuAl
Insulating part	GRP, Color RAL1020 (olive yellow)
Grooved pin	stlSt
Weight:	1.65 kg
Perm.operating load:	2.0 kN
Min.failing load:	6.0 kN
Min.creepage distance:	800 mm
Hint:	Hook end fitting clamped, clip holder bonded Other lengths and colors on request.

						Scale: 1:5	Format: A4
						8WL2870-0	
						Steady arm with GRP rod 26 RAL1020 and hook end fitting, L=1000	
						A52812-W2870-0000-02-En27	
						Sh.No	
						Shs.	
02	Hint modif.	05.2015	Fr.				
01	Loads increased	07.2008	Fr.				
Rev.	Remarks	Date	Name	EDV Nr. w2870-0000.dwg		Origin:	

SIEMENS		
---------	--	--