


Dead-end clamp 16 with cup-point screws

for terminating contact wires acc. to EN 50149

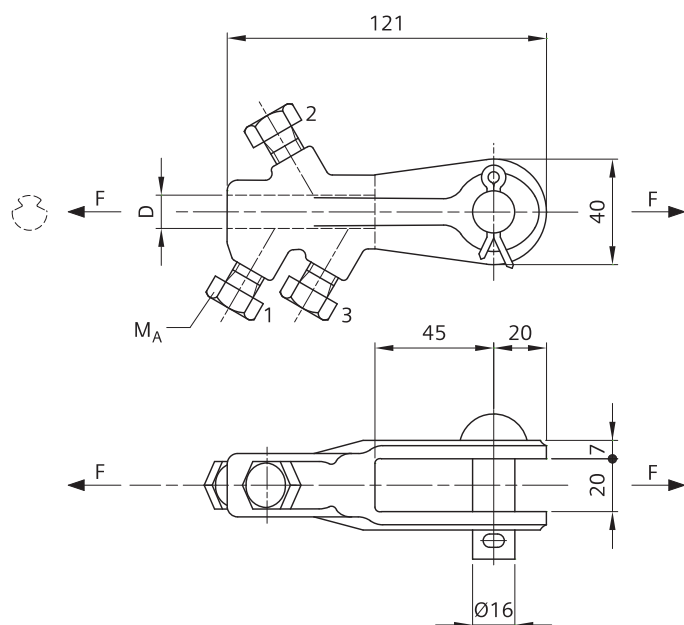

Order no.	8WL1240-0	8WL1240-1	8WL1240-2
Designation	Dead-end clamp 16/AC-80/100	Dead-end clamp 16/AC-120	Dead-end clamp 16/AC-150
Material			
Clamp body	CuAl	CuAl	CuAl
Cup-point screws M10	stlSt	stlSt	stlSt
Pin 16x45	Cu	Cu	Cu
Split pin 5x28	Cu	Cu	Cu
for contact wires	AC-80 to 100, Cu-ETP / CuAg0.1	AC-120, Cu-ETP / CuAg0.1	AC-150, Cu-ETP / CuAg0.1
Weight	0.54 kg	0.54 kg	0.54 kg
Tightening torque M_A	20 Nm ¹⁾ 30 Nm ²⁾	40 Nm ³⁾	40 Nm ³⁾
D	12.6 mm	13.50 mm	15.25 mm

¹⁾ for AC-80 (2x following 1 to 3)

²⁾ for AC-100 (2x following 1 to 3)

³⁾ 2x following 1 to 3

The clamp supports the contact wires given with at least 85 % of their rated failing load.