


Hook end fitting 55, clamped

for GRP tube/rod d=55 mm

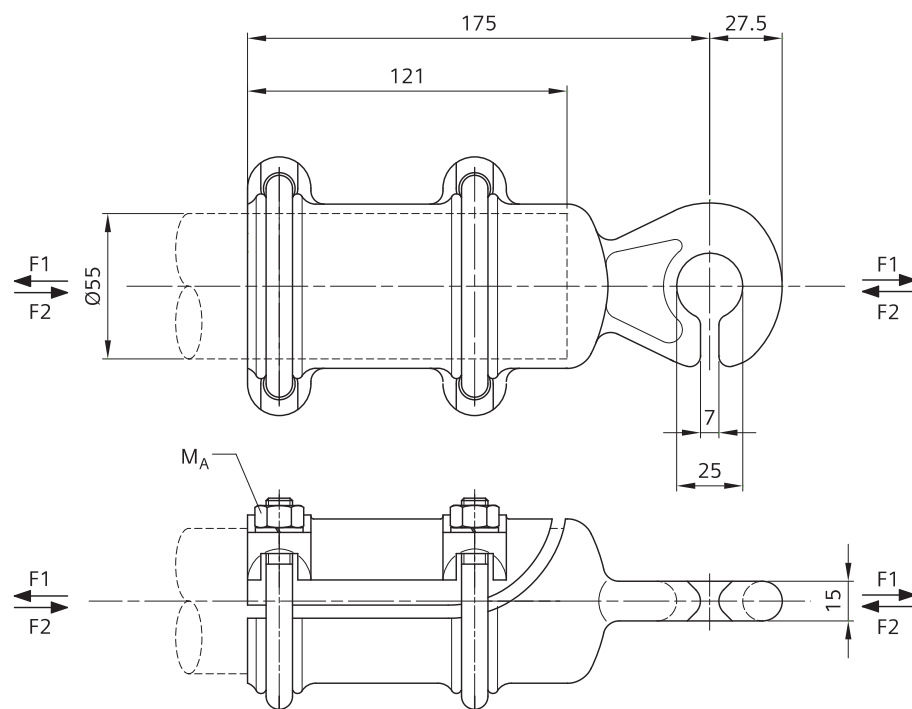

Order no.	8WL2838-3
Designation	Hook end fitting 55
Material	
Hook end fitting	CuAl
U-bolts M10	stlSt
Nuts	stlSt
Spring washers	stlSt
Weight	1.26 kg
Perm. operating load/ tension (F1)	6 kN
Min. failing load/ tension (F1)	18 kN
Perm. operating load/ pressure (F2)	8 kN
Min. failing load/ pressure (F2)	24 kN
Tightening torque M_A	32 Nm