


Drop bracket 38-55

for GRP steady arm connection at registration tube d=38 or 55 mm

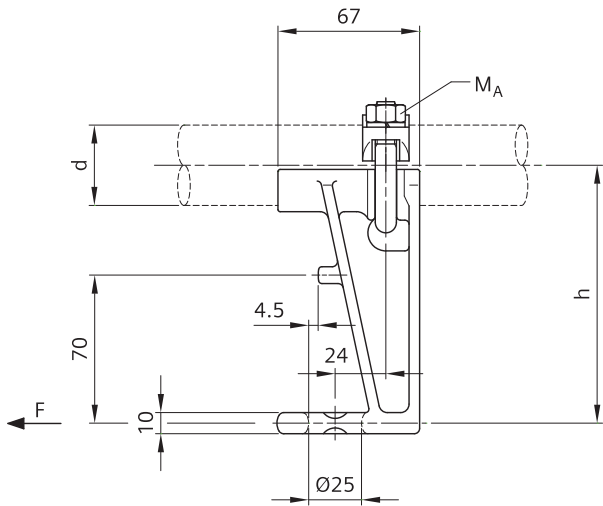

Order no.	8WL2720-0	8WL2721-0
Designation	Drop bracket 38	Drop bracket 55
Material		
Drop bracket	CuAl	CuAl
U-bolt M10	stlSt	stlSt
Nuts	stlSt	stlSt
Spring washers	stlSt	stlSt
Weight	0.65 kg	0.80 kg
Perm. operating load	2.5 kN	2.5 kN
Min. failing load	7.5 kN	7.5 kN
Tightening torque M _A	25 Nm	25 Nm
d	38 mm	55 mm
h	122 mm	130 mm

For steady arms with hook end clamp 8WL2860- to 8WL2862-, 8WL3514-3 and 8WL3515-7.