


Loop insulator with silicone coating up to 1.5 kV DC

for insulation of wires and section insulator suspension, for pin diameter 13, 16 and 19 mm and thimbles

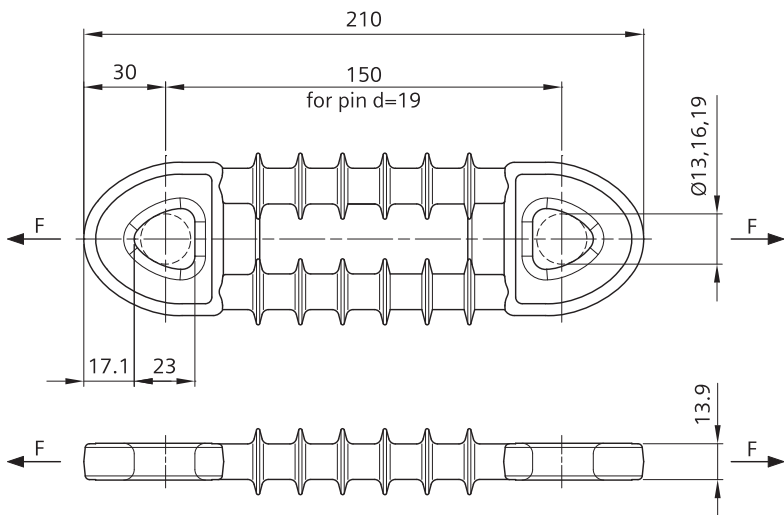

Order no.	8WL3001-2
Designation	Loop insulator with silicone coating
Material	
Insulating strip	ECR glass, EP resin
Strip coating, sheds	Silicone, color grey
Thimbles	stlSt
Weight	0.31 kg
Specified Mechanical Load (SML)	70 kN
Perm. operating load (OML)	23 kN
Nominal voltage	1.5 kV DC
Rated insulation voltage	1.8 kV DC
Min. creepage distance	150 mm
Min. clearance in air	108 mm
Lightning impulse withstand voltage	84 kV
Power-frequency withstand voltage, wet	31 kV