


Connection clamp

mechanically high-tensile for bronze and copper wires acc. to DIN 48201 in the following wire connections:
70 mm² with 70 to 150 mm² and 95 mm² with 95 to 150 mm²

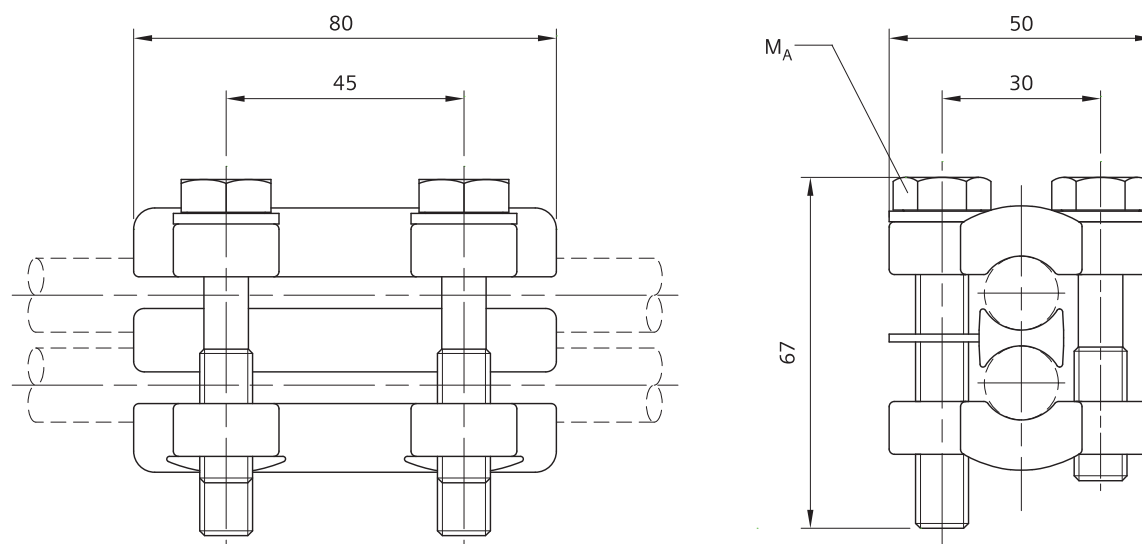

Order no.	8WL4505-6
Designation	Connection clamp 70-150
Material	
Clamp body	CuNiSi
Bolts M10	stlSt
Washers	Cu
for wires	70 to 120 mm ² , BzII / Cu-ETP 150 mm ² , Cu-ETP
Weight	0.67 kg
Tightening torque M_A	46 Nm

The clamp supports bronze or copper wires 70 and 95 mm² and copper wires 120 mm² with at least 85 % of their rated failing load.
The clamp supports bronze wires 120 mm² and copper wires 150 mm² with at least 40 kN. Two clamps must be used for a retention load of 85 % of the rated failing load of this wires.

Substitute for 8WL4505-2 and 8WL4505-3.