


Two-hole wedge


for wedge-type dead-end clamps 13, 16, 19

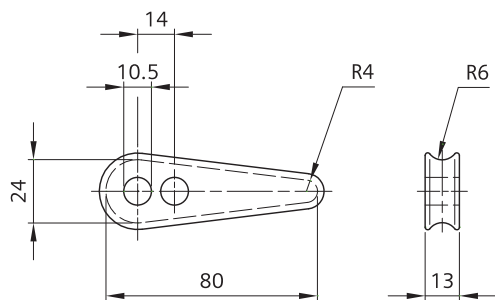

Order no.	8WL1202-0	8WL1202-1
Designation	Two-hole wedge	Two-hole wedge
Material	mICI	CuZn
Weight	0.13 kg	0.15 kg

Three-hole wedge

for wedge-type dead-end clamps 13, 16, 19

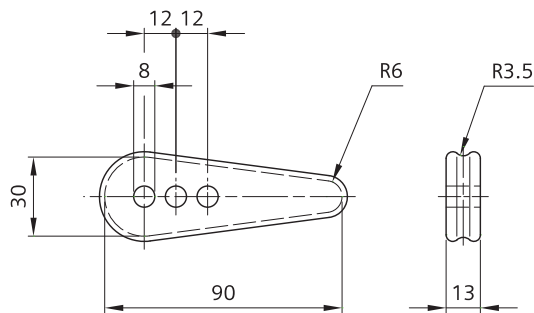

Order no.	8WL1203-0	8WL1203-1
Designation	Three-hole wedge	Three-hole wedge
Material	mICI	CuZn
Weight	0.17 kg	0.22 kg