


Insulator body 3 kV DC

for cantilevers and feeder lines

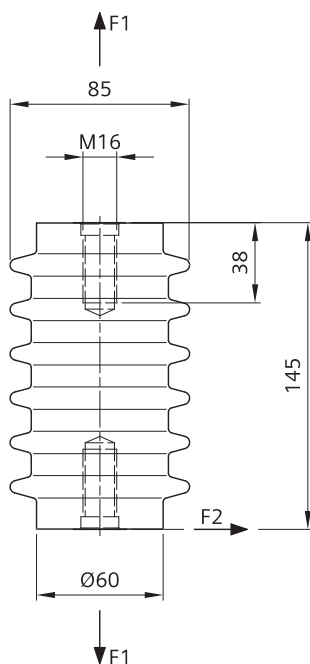

Order no.	8WL3120-5
Designation	Insulator body M16/M16
Material	Cycloaliphatic cast resin, brown
Weight	1.24 kg
Perm. operating load/ tension (F1)	16 kN
Min. failing load/ tension (F1)	51 kN
Perm. operating load/ bending (F2)	3.0 kN
Min. failing load/ bending (F2)	9.6 kN
Nominal voltage	3 kV DC
Creepage distance	220 mm
Lightning impulse withstand voltage	95 kV
Power-frequency withstand voltage, wet	35 kV

Min. screwed-in depth of threaded pins: 25 to 30 mm.

Cantilever connecting parts 8WL2188-3 and 8WL2190-3 see Chapter 02-05.