


Underbridge and tunnel support for one catenary wire, insulated

for supports of auto-tensioned catenary wires under structures, for wires acc. to DIN 48201

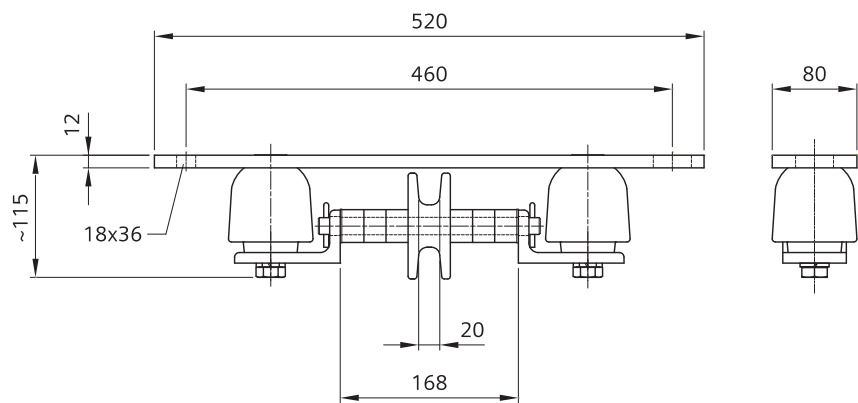

Order no.	8WL3526-8
Designation	Underbridge and tunnel support
Material	
Plate	GF-UP
Pulley, spacer tube	Polyamide
Support angles	htgSt
Insulators	Cast resin
Axle	stlSt
Bolts	stlSt
Spring washers	stlSt
Split pins 5x28	Cu
for wires	up to 185 mm ²
Weight	4.75 kg
Nominal voltage	750 V DC
Creepage distance	96 mm