


## Elastic support 1.5 kV DC

for fixed terminated contact wire, for contact wires acc. to EN 50149

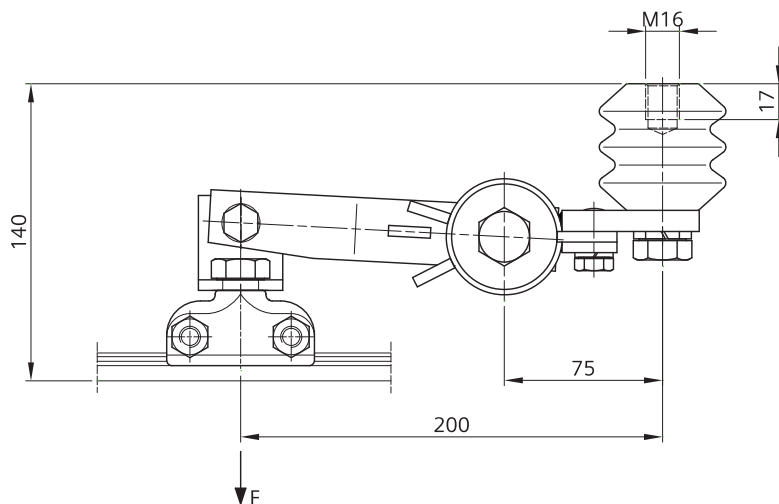

|                      |                                               |
|----------------------|-----------------------------------------------|
| Order no.            | 8WL4000-0                                     |
| Designation          | Elastic support without underbridge fastening |
| Material             |                                               |
| Basic frame          | htgSt                                         |
| Torsion element      | stlSt, rubber                                 |
| Insulator body       | Cast resin, brown                             |
| Contact wire clip    | CuAl                                          |
| Bolts, nuts          | stlSt                                         |
| Spring washers       | stlSt                                         |
| for contact wires    | AC-80 to 150                                  |
| Weight               | 2.50 kg                                       |
| Perm. operating load | 0.4 kN                                        |
| Min. failing load    | 1.28 kN                                       |
| Nominal voltage      | 1.5 kV DC                                     |
| Creepage distance    | 85 mm                                         |

Underbridge fastening 8WL3575-0 must be ordered separately, see page 02-08-10.