


Elastic support 1.5 kV DC with baseplate and GRP steady arm

for auto-tensioned contact wire, fastening directly onto tunnel soffit, for contact wires acc. to EN 50149

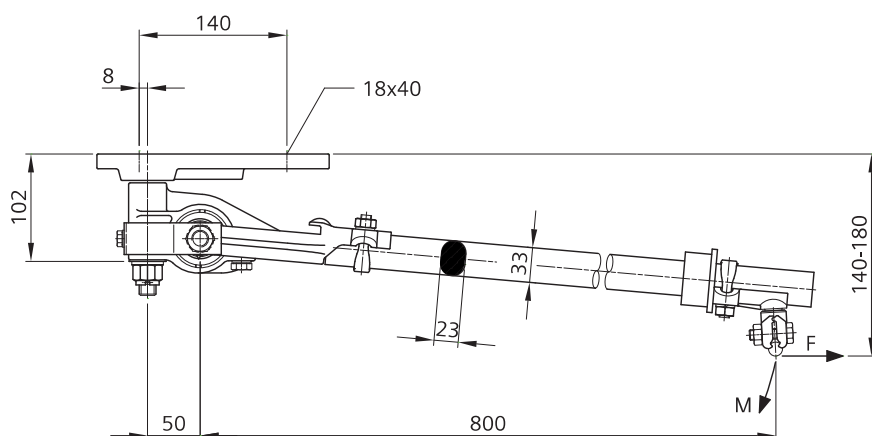

Order no.	8WL4044-0A	8WL4044-1A
Designation	Elastic support L=800 mm	Elastic support L=1000 mm
Material		
Baseplate	ctAl	ctAl
Articulation joint	CuAl	CuAl
Hoop	CuAl	CuAl
Torsion element	stlSt, rubber	stlSt, rubber
Steady arm	GRP, color RAL6022 (olive drab)	GRP, color RAL6022 (olive drab)
Clamp holder	CuAl	CuAl
Contact wire clip	CuAl	CuAl
U-bolts	stlSt	stlSt
Bolts, nuts	stlSt	stlSt
Spring washers, washers	stlSt	stlSt
for contact wires	AC-80 to 150	AC-80 to 150
Weight	5.30 kg	5.60 kg
Perm. operating load	1.25 kN	1.25 kN
Max. bending moment	100 Nm	100 Nm
Max. running speed	100 km/h	100 km/h
Nominal voltage	1.5 kV DC	1.5 kV DC
Min. creepage distance	550 mm	750 mm
L	800 mm	1000 mm

Adjusting spanner 8WL4061-0 must be ordered separately, see page 02-16-19.

Other lengths and colors on request.