
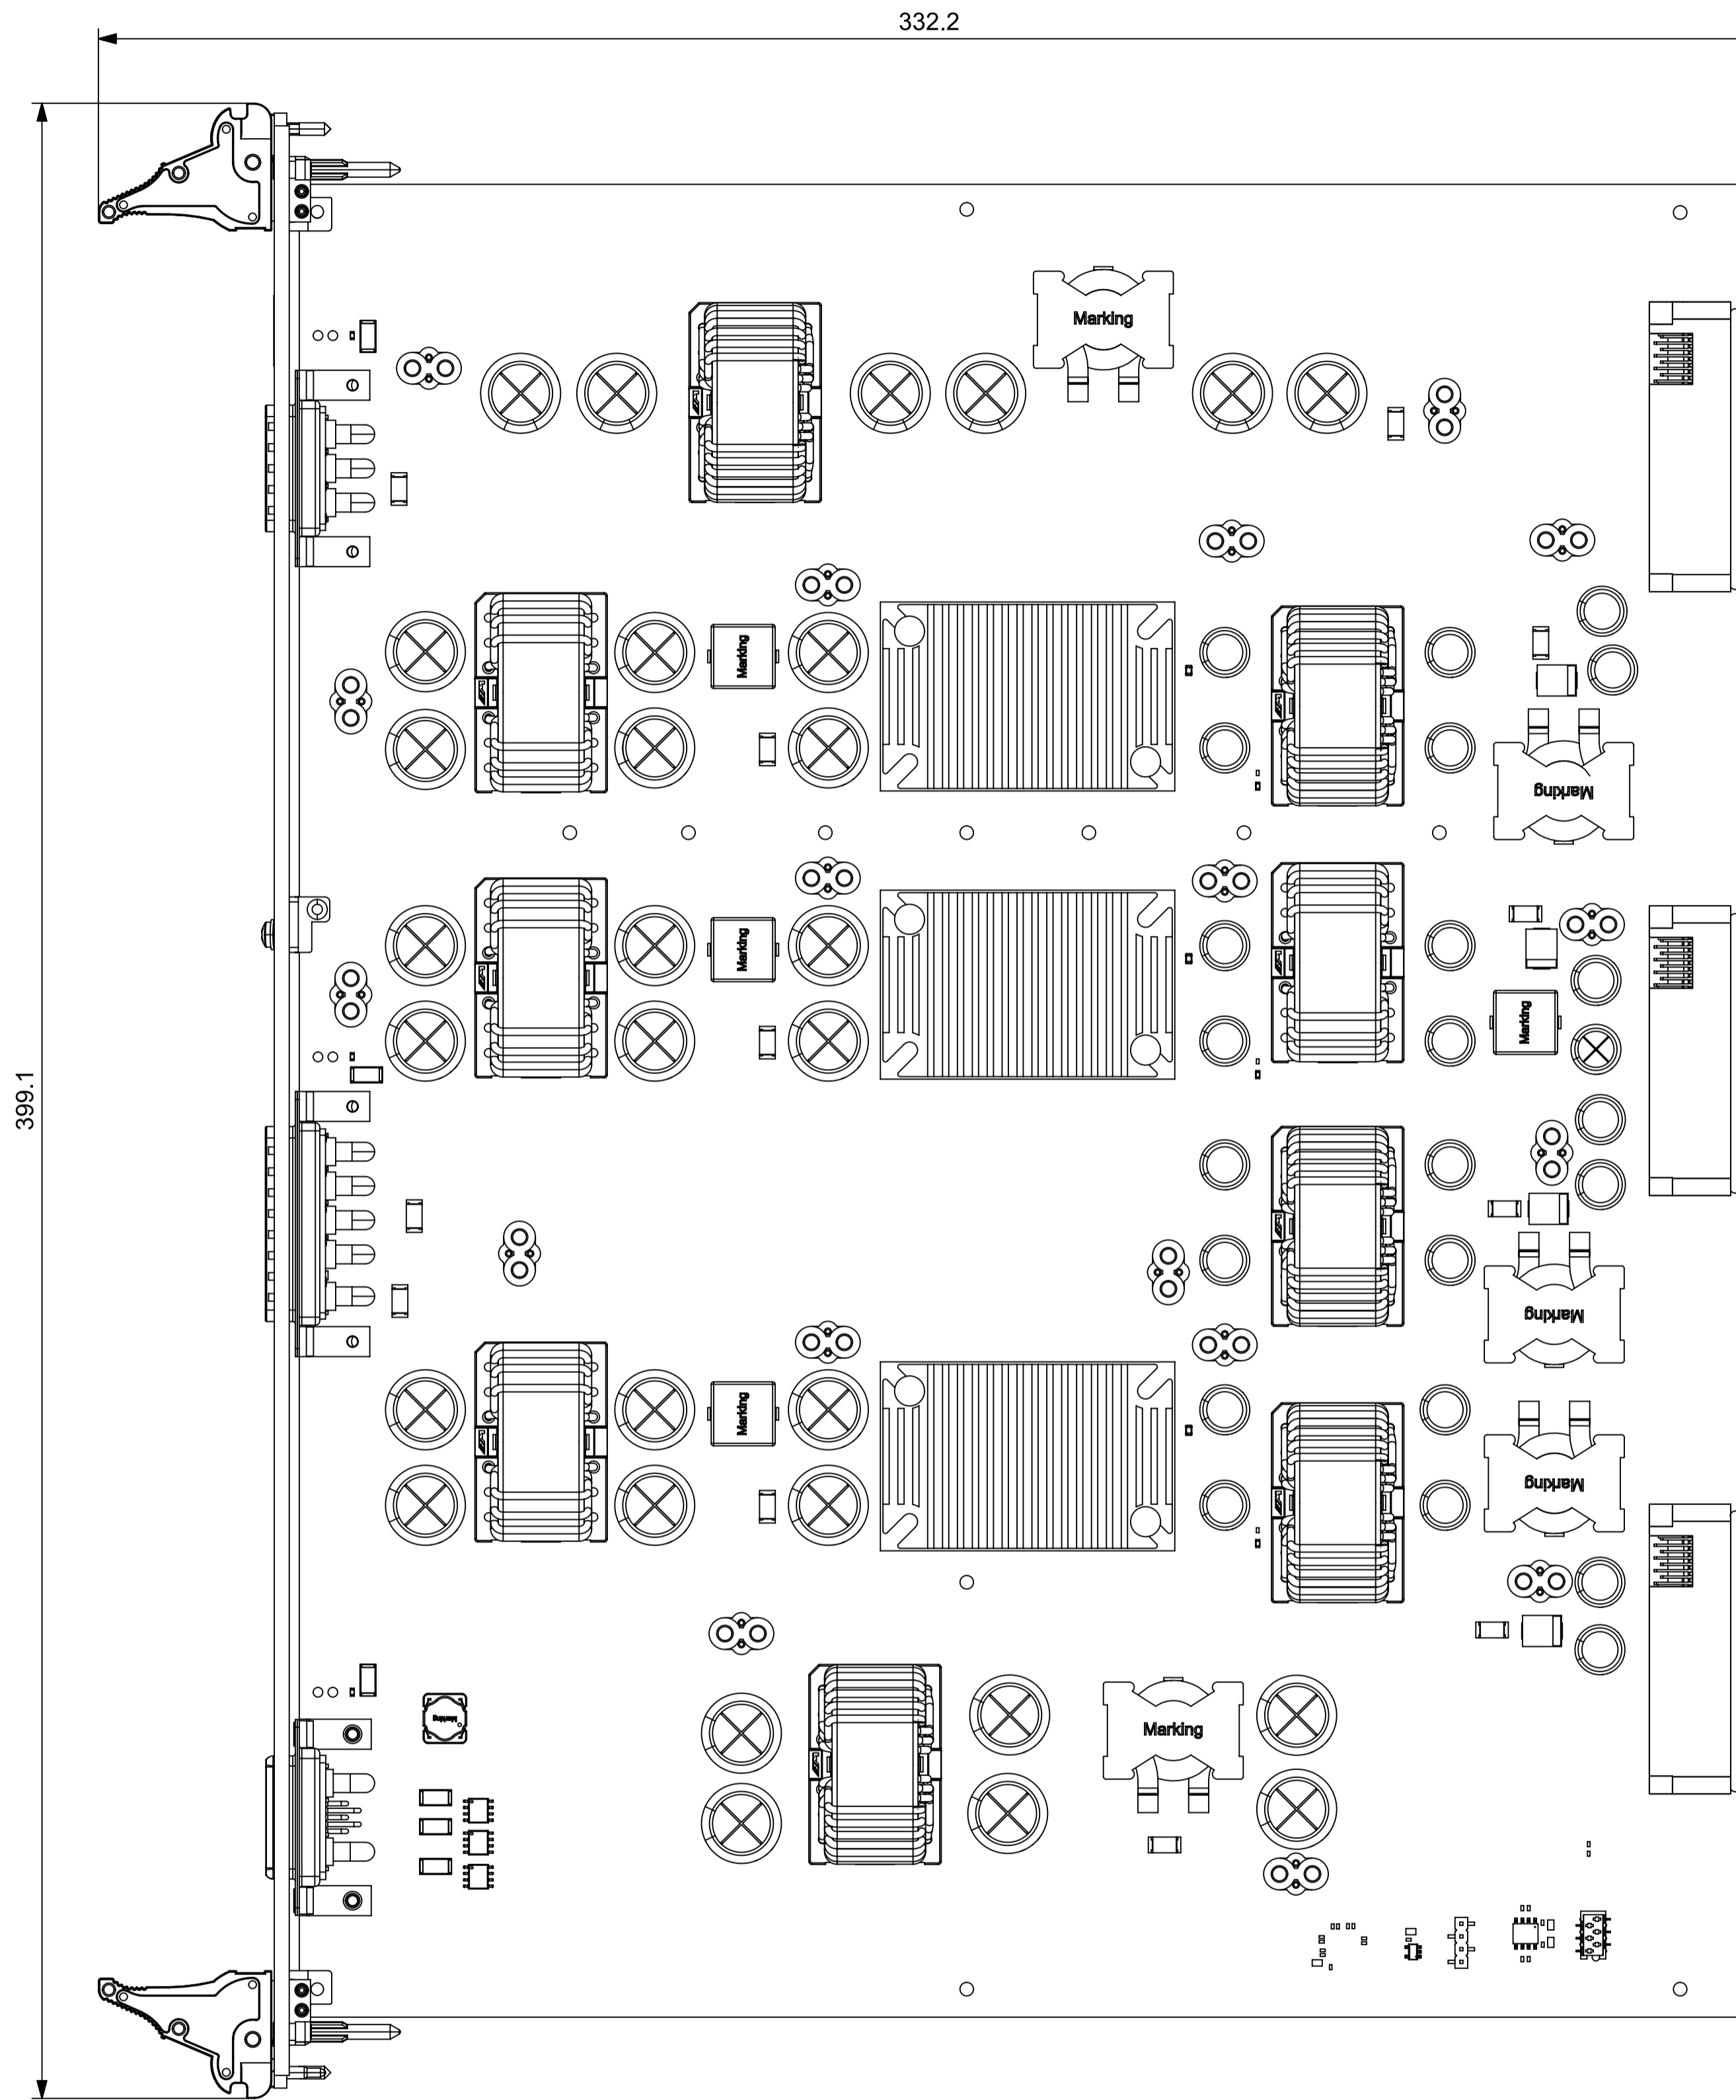


item	Part nr	Rev	Name	Qty
140	015379	1	APSPU_assy front panel	1
30	014982	1	APSPU_pcb_PMS00046_APSPU	1
50	014988	1	Printed board bracket	1
60	015284	1	Wakefield 547-95AB	3
100	015349	1	M3x6	6
80	015347	1	Spring washer_DIN7980_M3	6
90	015348	1	Washer_DIN433_M3	6
110	015241	1	Washer, 2.7 DIN 125	4
130	015240	1	Panhead screw_Pozidrive_M2.5x6	4
70	015238	1	Label_QR code	1

LENGTH UNITS: MM		DESIGNED:	Herrewijnen, Jeroen	
SCALE: 1:1		DRAWN:	Herrewijnen, Jeroen	17-Feb-2022
MATERIAL:		STATUS:		
MASS: 1.010 kg		PRODUCT NUMBER	014983	VERSION 01
LINEAR AND ANGULAR DIM: ISO 2768 mK	METRIC SCREW THREAD: ISO 965	NR	CHANGES	DATE
SURFACE ROUGHNESS ISO 1302	EDGES ISO 13715	ITEM NAME: APSPU		
1.6	0.3	PROJECT: ASTOR-DCPARD-Programme ASSOCIATED SMART FRONTEND		
ISO 1101	PROJECTION: #####	SIZE: A1	SHEET NR.: 1/2	TYPE: -
Phone +31 (0) 521 555100 P.O. Box 2, 7990 AA Dwingelo The Netherlands				

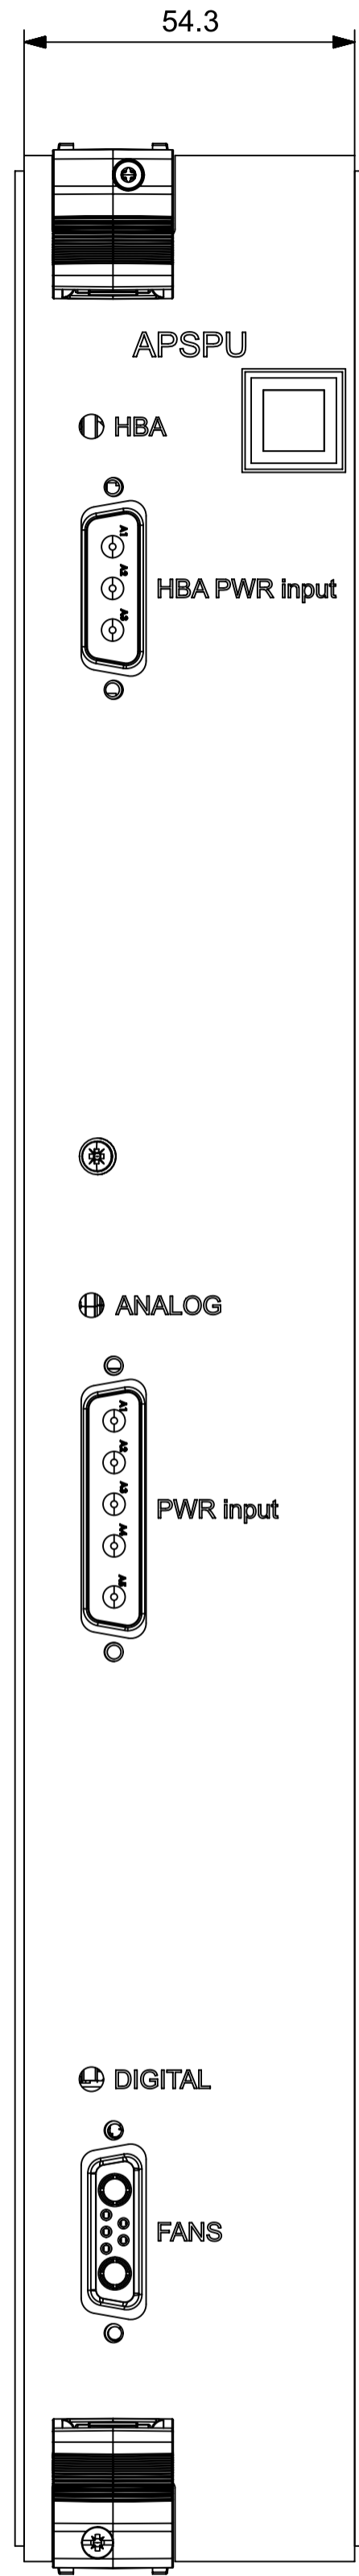

LENGTH UNITS: MM				DESIGNED:	Herrewijnen, Jeroen	
SCALE: 1:1				DRAWN:	Herrewijnen, Jeroen	17-Feb-2022
MATERIAL:				STATUS:		
MASS: 1.010 kg				PRODUCT NUMBER	014983	VERSION 01
LINEAR AND ANGULAR DIM: ISO 2768 mK	METRIC SCREW THREAD: ISO 965	NR	CHANGES	DATE	NAME	ITEM NAME
SURFACE ROUGHNESS ISO 1302: 1.6	EDGES ISO 13715: L0.3					APSPU
GEOMETRICAL TOLERANCING: ISO 1101	PROJECTION: #####					PROJECT: ASTON-LICARZ   Program ASSOCIATEDS SWART FRONTEND
						SIZE: A1
						SHEET NR.: 2/2
						TYPE: -

Phone +31 (0) 521 555100  
P.O. Box 2, 7990 AA Dwingelo  
The Netherlands