


1 2 3 4 5 6 7 8 9 10 11 12

A  
B  
C  
D  
E  
F  
G  
H

A  
B  
C  
D  
E  
F  
G  
H

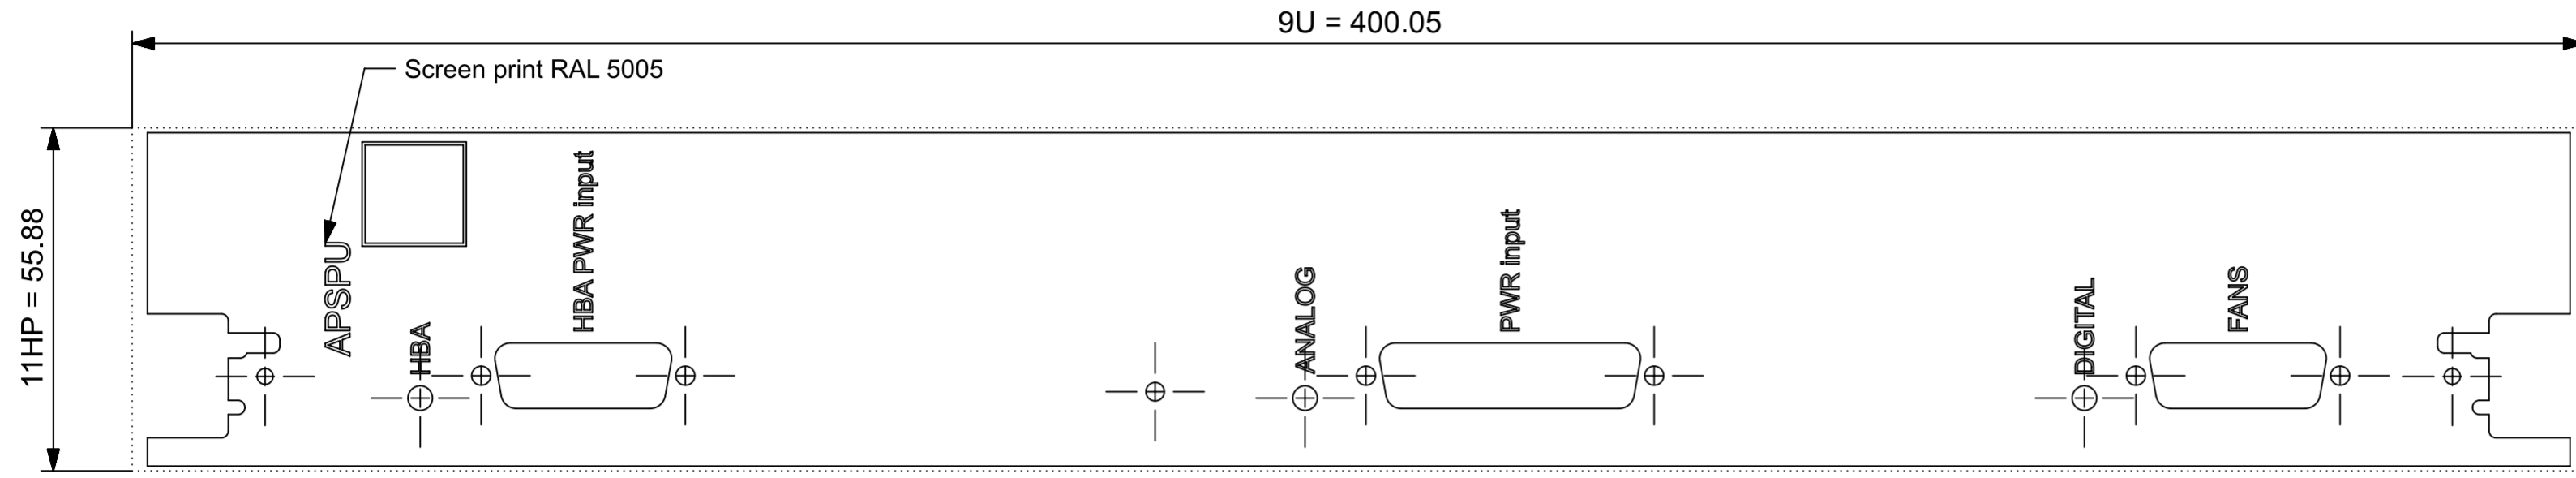

LENGTH UNITS: MM				DESIGNED: Herrewijnen, Jeroen	
SCALE: 1:1				DRAWN: Herrewijnen, Jeroen 24-Feb-2022	
MATERIAL:				STATUS:	
MASS: 0.376 kg					
LINEAR AND ANGULAR DIM		METRIC SCREW THREAD		PRODUCT NUMBER	
ISO 2768 mK		ISO 965		014984	
SURFACE ROUGHNESS ISO 1302		EDGES ISO 13715		VERSION	
1.6		±0.3		01	
GEOMETRICAL TOLERANCING		PROJECTION		ITEM NAME	
ISO 1101		#####		APSPU_front panel	
Phone +31 (0) 521 595100 P.O. Box 2, 7990 AA Dwingeloo The Netherlands				PROJECT	
				AST011-LOFAR2_0 Program ASS004AS SMART_FRONTEND	
				SIZE	
				A2	
				SHEET NR:	
				1/1	
				TYPE	
				-	

1 2 3 4 5 6 7 8 9 10 11 12