


| | | | | |
|------|---------|-----|--------------------------------|----------|
| 120 | 015375 | 1 | RCU2H_assy front panel | 1 |
| 110 | 015238 | 1 | Label_QR code | 1 |
| 30 | 015241 | 1 | Washer, 2.7 DIN 125 | 4 |
| 20 | 015240 | 1 | Panhead screw_Pozidrive_M2.5x6 | 4 |
| 50 | 015180 | 1 | Lock washer_F-connector | 3 |
| 70 | 015181 | 1 | Nut_F-connector | 6 |
| 90 | 014988 | 1 | Printed board bracket | 2 |
| 10 | 015046 | 1 | RCU2H_PCB_PMS00050 | 1 |
| item | Part nr | Rev | Name | Qty |

| | | | |
|-------------------------------|---------------------|--|---------|
| LENGTH UNITS: MM | | DESIGNED: Herrewijnen, Jeroen | |
| SCALE: 1:1 | | DRAWN: Herrewijnen, Jeroen 03-Mar-2022 | |
| MATERIAL: | | STATUS: | |
| MASS: 0.979 kg | | VERSION | |
| LINEAR AND ANGULAR DIM | METRIC SCREW THREAD | NR | CHANGES |
| ISO 2768 mK | ISO 965 | DATE | NAME |
| SURFACE ROUGHNESS ISO 1302 | | PRODUCT NUMBER | |
| EDGES ISO 13715 | | 015372 | |
| 1.6 | | RCU2H | |
| GEOMETRICAL TOLERANCING | | PROJECT | |
| ISO 1101 | | AS3300-I&S_SMA | |
| PROJECTION | | RT_FRONTEND | |
| ##### | | SHEET NR.: 1/2 | |
| Phone +31 (0) 521 595100 | | TYPE | |
| P.O. Box 2, 7990 AA Dwingeloo | | - | |
| The Netherlands | | | |

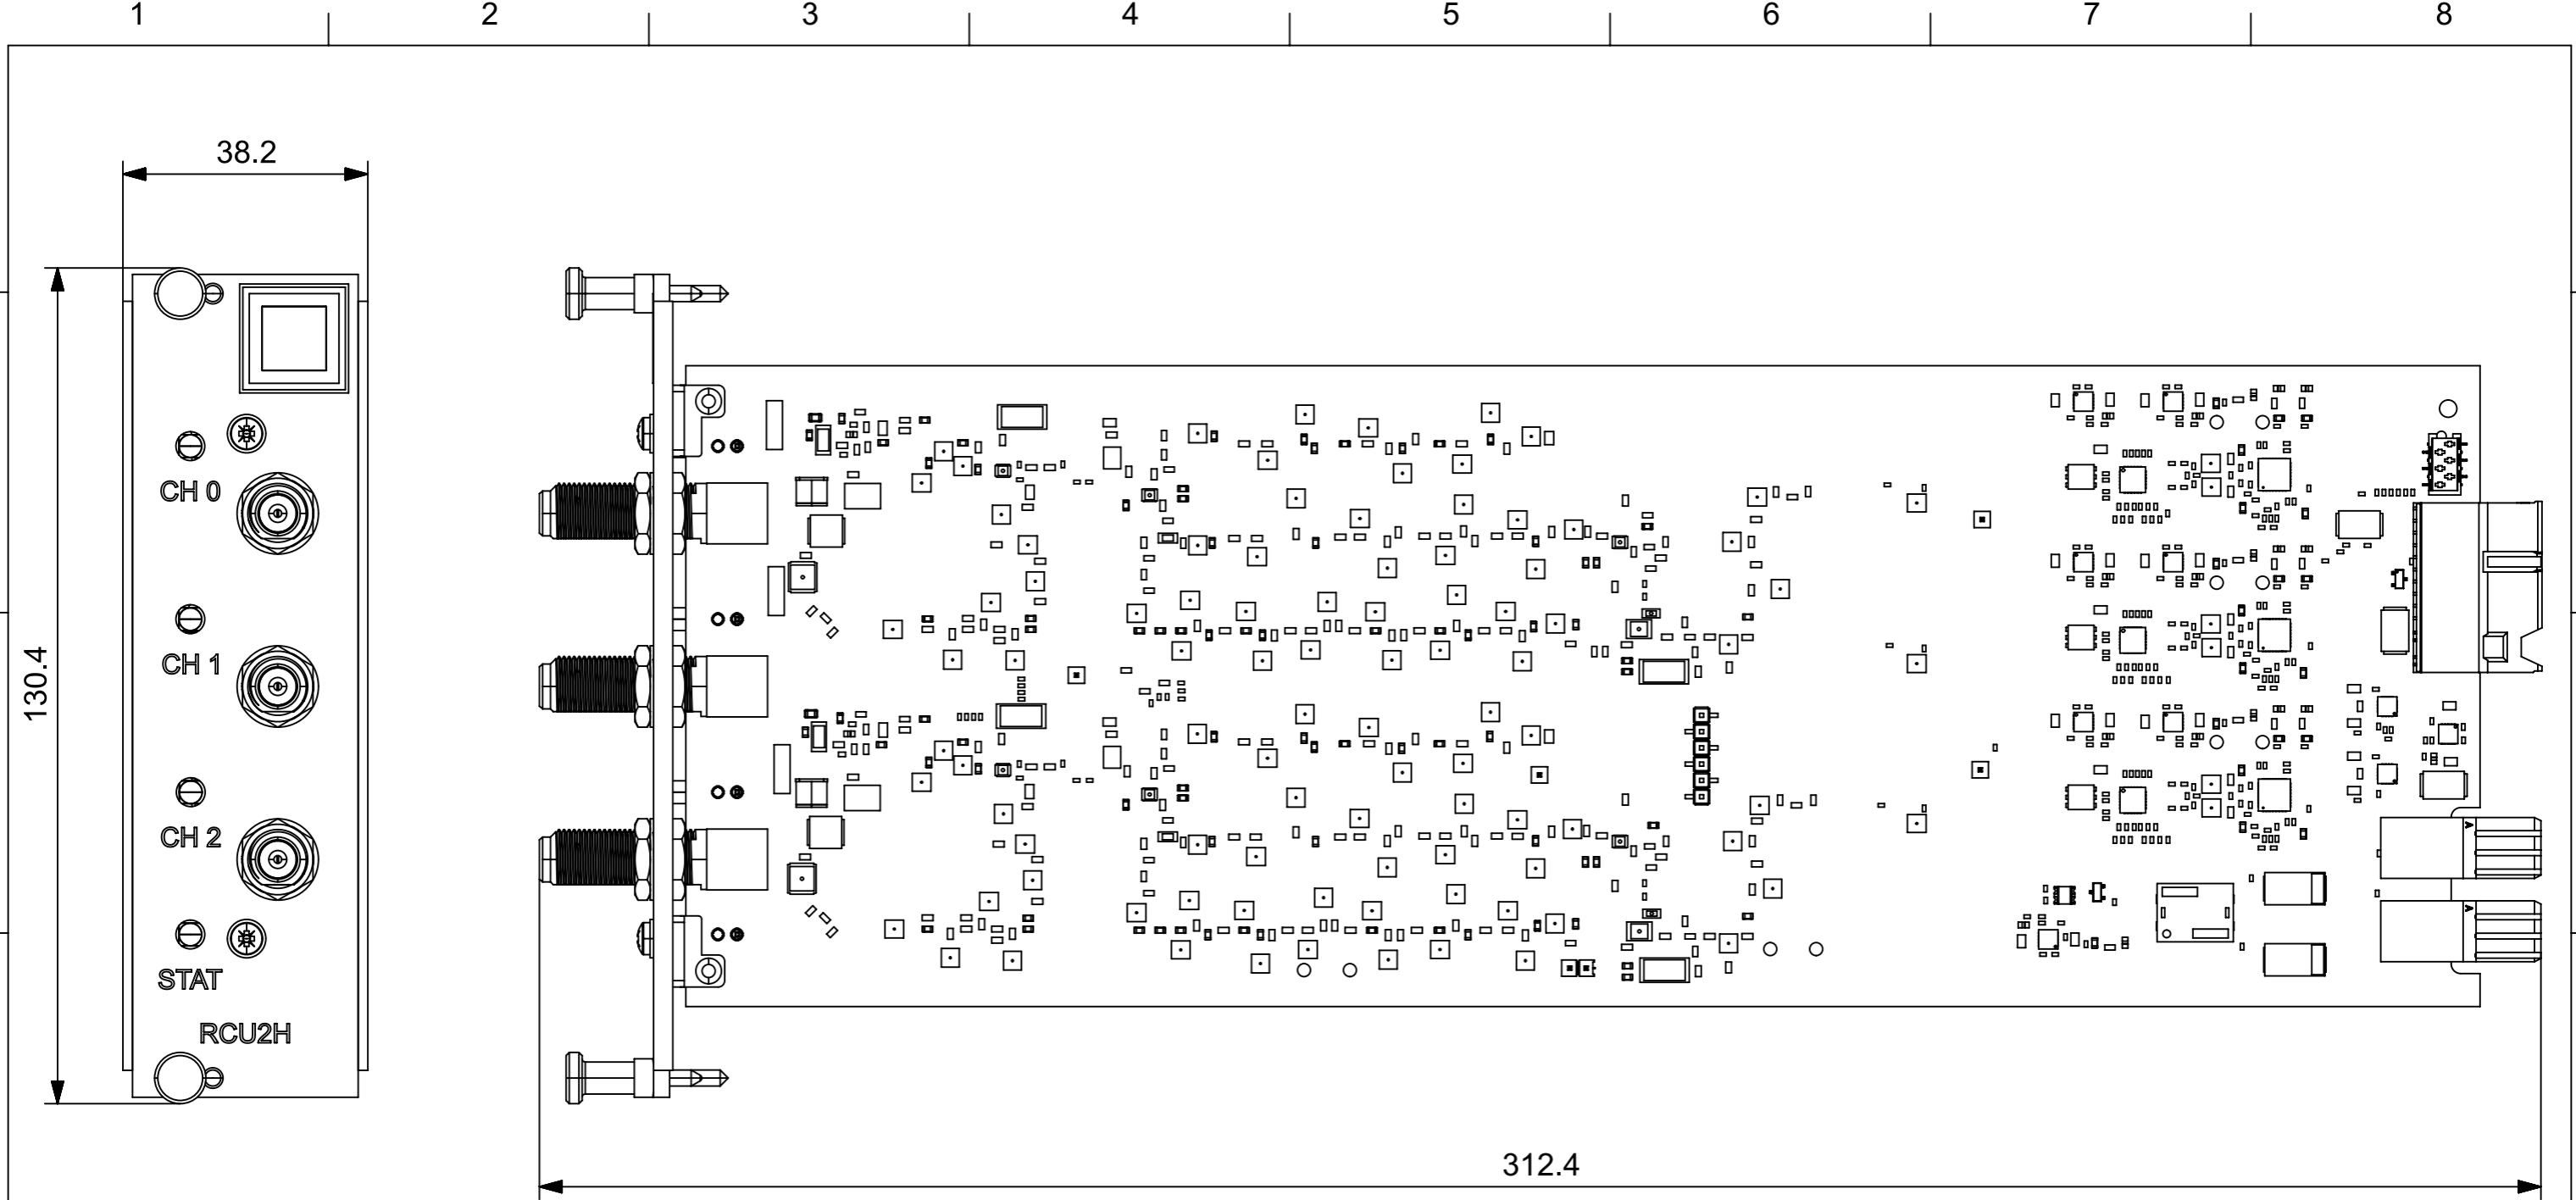

| | | | | | | | |
|--|--|---------------------|--|----------------|---------|---------------------------------|------------|
| LENGTH UNITS: MM | | | | DESIGNED: | | Herrewijnen, Jeroen | |
| SCALE: 1:1 | | | | DRAWN: | | Herrewijnen, Jeroen 03-Mar-2022 | |
| MATERIAL: | | | | STATUS: | | | |
| MASS: 0.979 kg | | | | PRODUCT NUMBER | | 015372 | |
| LINEAR AND ANGULAR DIM | | METRIC SCREW THREAD | | NR | CHANGES | DATE | NAME |
| ISO 2768 mK | | ISO 965 | | | | | |
| SURFACE ROUGHNESS ISO 1302 | | EDGES ISO 13715 | | ITEM NAME | | | |
| 1.6 / (✓✓✓) | | | | RCU2H | | | |
| GEOMETRICAL TOLERANCING | | PROJECTION | | PROJECT | | SIZE | SHEET NR.: |
| ISO 1101 | | ##### | | AS3300-I&S_SMA | | A3 | 2/2 |
| Phone +31 (0) 521 595100 P.O. Box 2, 7990 AA Dwingeloo The Netherlands | | | | RT_FRONTEND | | TYPE | |
| | | | | | | - | |