

1

2

3

4

A

A

B

B

C

C

D



D

E

E

F

F

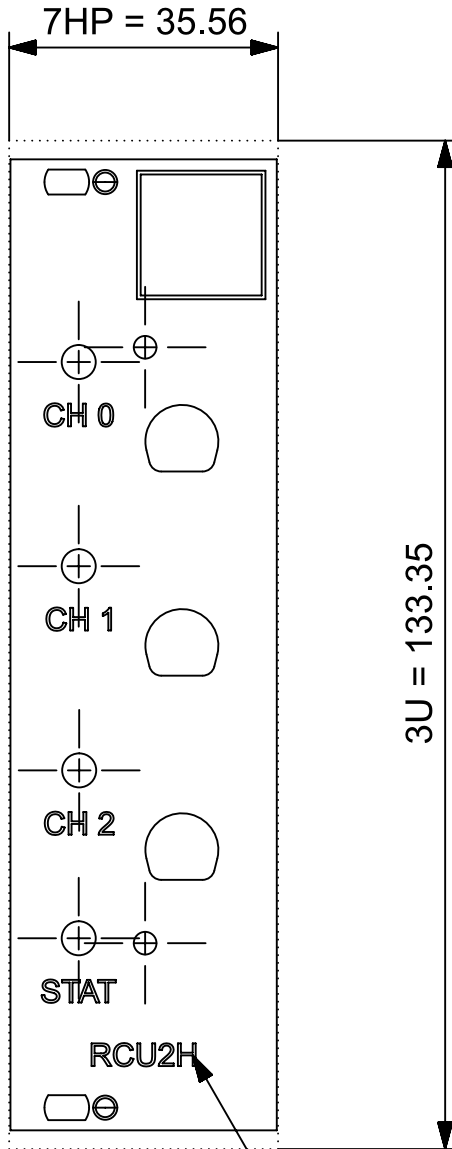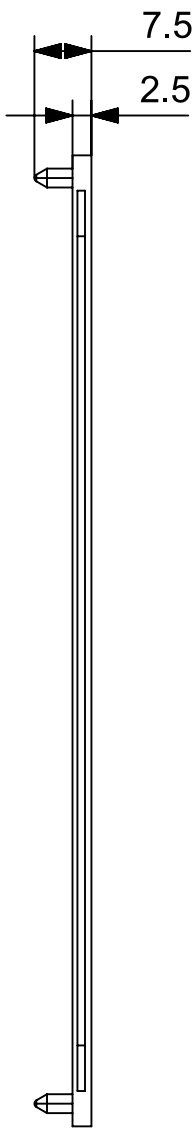

Screen print RAL 5005

LENGTH UNITS: MM						DESIGNED:	Herrewijnen, Jeroen	
SCALE: 1:1						DRAWN:	Herrewijnen, Jeroen	03-Mar-2022
MATERIAL:						STATUS:		
MASS: 0.079 kg								
LINEAR AND ANGULAR DIM	METRIC SCREW THREAD	NR	CHANGES	DATE	NAME	PRODUCT NUMBER	VERSION	
ISO 2768 mK	ISO 965					015373	01	
SURFACE ROUGHNESS ISO 1302	EDGES ISO 13715	Phone +31 (0) 521 595100 P.O. Box 2, 7990 AA Dwingeloo The Netherlands				ITEM NAME		
1.6 (✓✓✓)	±0.3 -0.3					RCU2H_front panel		
GEOMETRICAL TOLERANCING	PROJECTION					PROJECT	SIZE	SHEET NR.:
ISO 1101	#####	AS3300-I&S_SMA	A4	1/1				
				RT_FRONTEND	TYPE		-	

1

2

3

4