


1 2 3 4 5 6 7 8

A
B
C
D
E
F

A
B
C
D
E
F

20	015373	1	RCU2H_front panel	1
10	015370	1	Front panel sleeve_M2-5	2
30	015371	1	Collar Screw, Knurled Head Long Version	2
40	015369	1	Front panel EMC gasket_Stainless Steel_3U	2
item	Part nr	Rev	Name	Qty

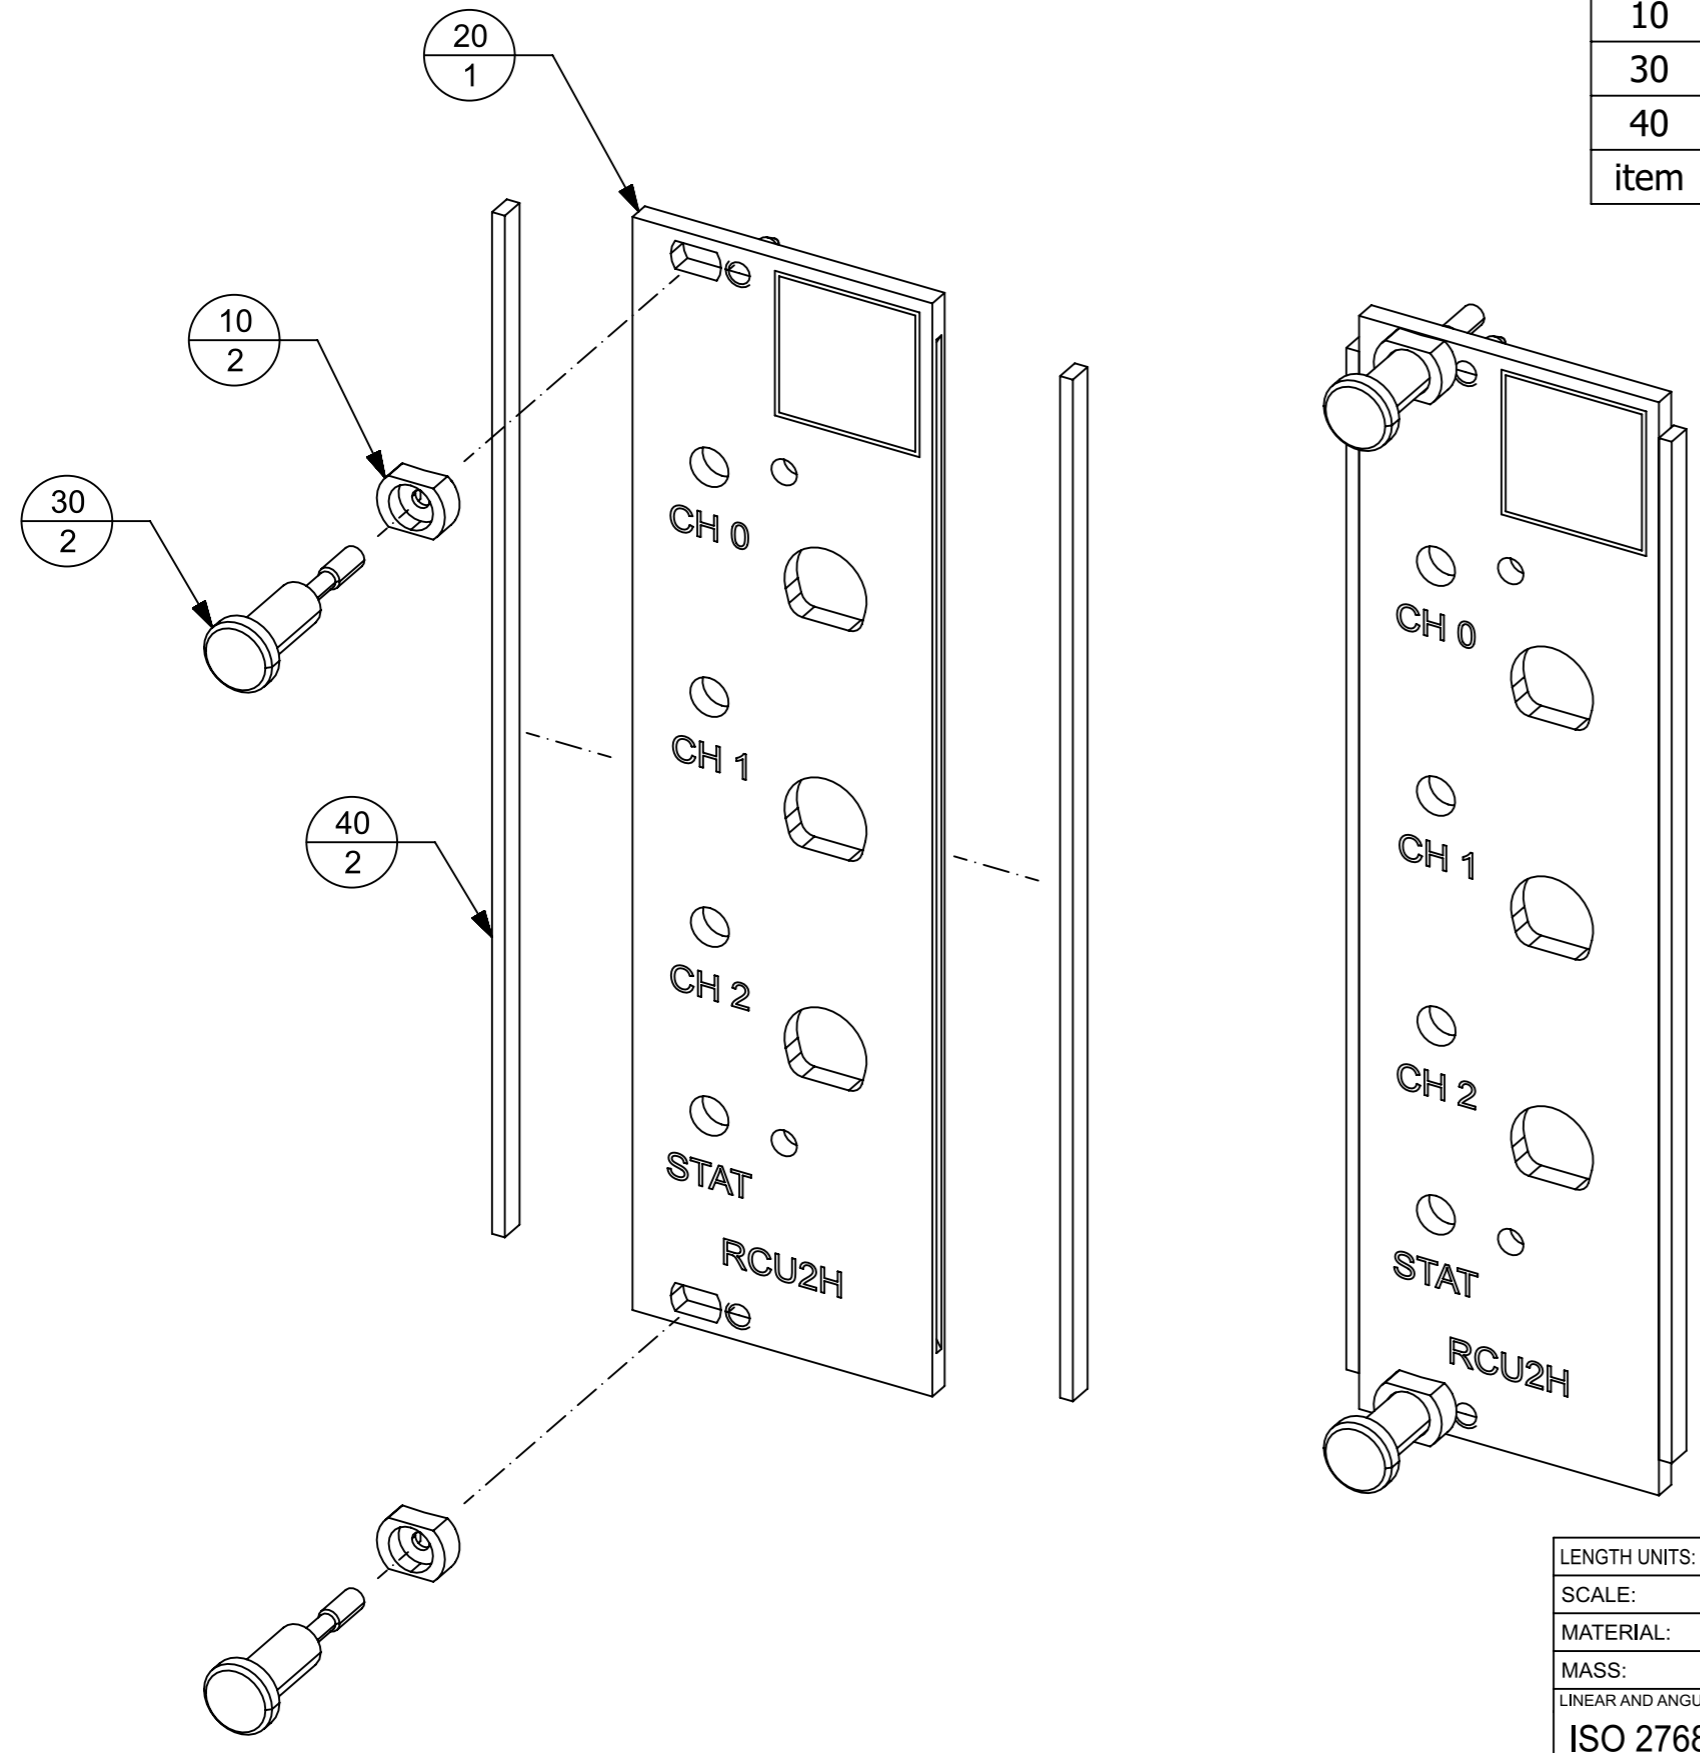

LENGTH UNITS: MM				DESIGNED:	Herrewijnen, Jeroen		
SCALE: 1:1				DRAWN:	Herrewijnen, Jeroen	07-Mar-2022	
MATERIAL:				STATUS:			
MASS: 0.979 kg							
LINEAR AND ANGULAR DIM	METRIC SCREW THREAD	NR	CHANGES	DATE	NAME	PRODUCT NUMBER	
ISO 2768 mK	ISO 965					015375	
						VERSION	
						01	
SURFACE ROUGHNESS ISO 1302	EDGES ISO 13715					ITEM NAME	
1.6 / (✓✓✓)	±0.3 / -0.3					RCU2H_assy front panel	
GEOMETRICAL TOLERANCING	PROJECTION					PROJECT	SIZE
ISO 1101	#####					AS3300-I&S_SMA	A3
				Phone +31 (0) 521 595100 P.O. Box 2, 7990 AA Dwingeloo The Netherlands		RT_FRONTEND	SHEET NR.:
							1/1
							TYPE
							-

1 2 3 4 5 6 7 8