


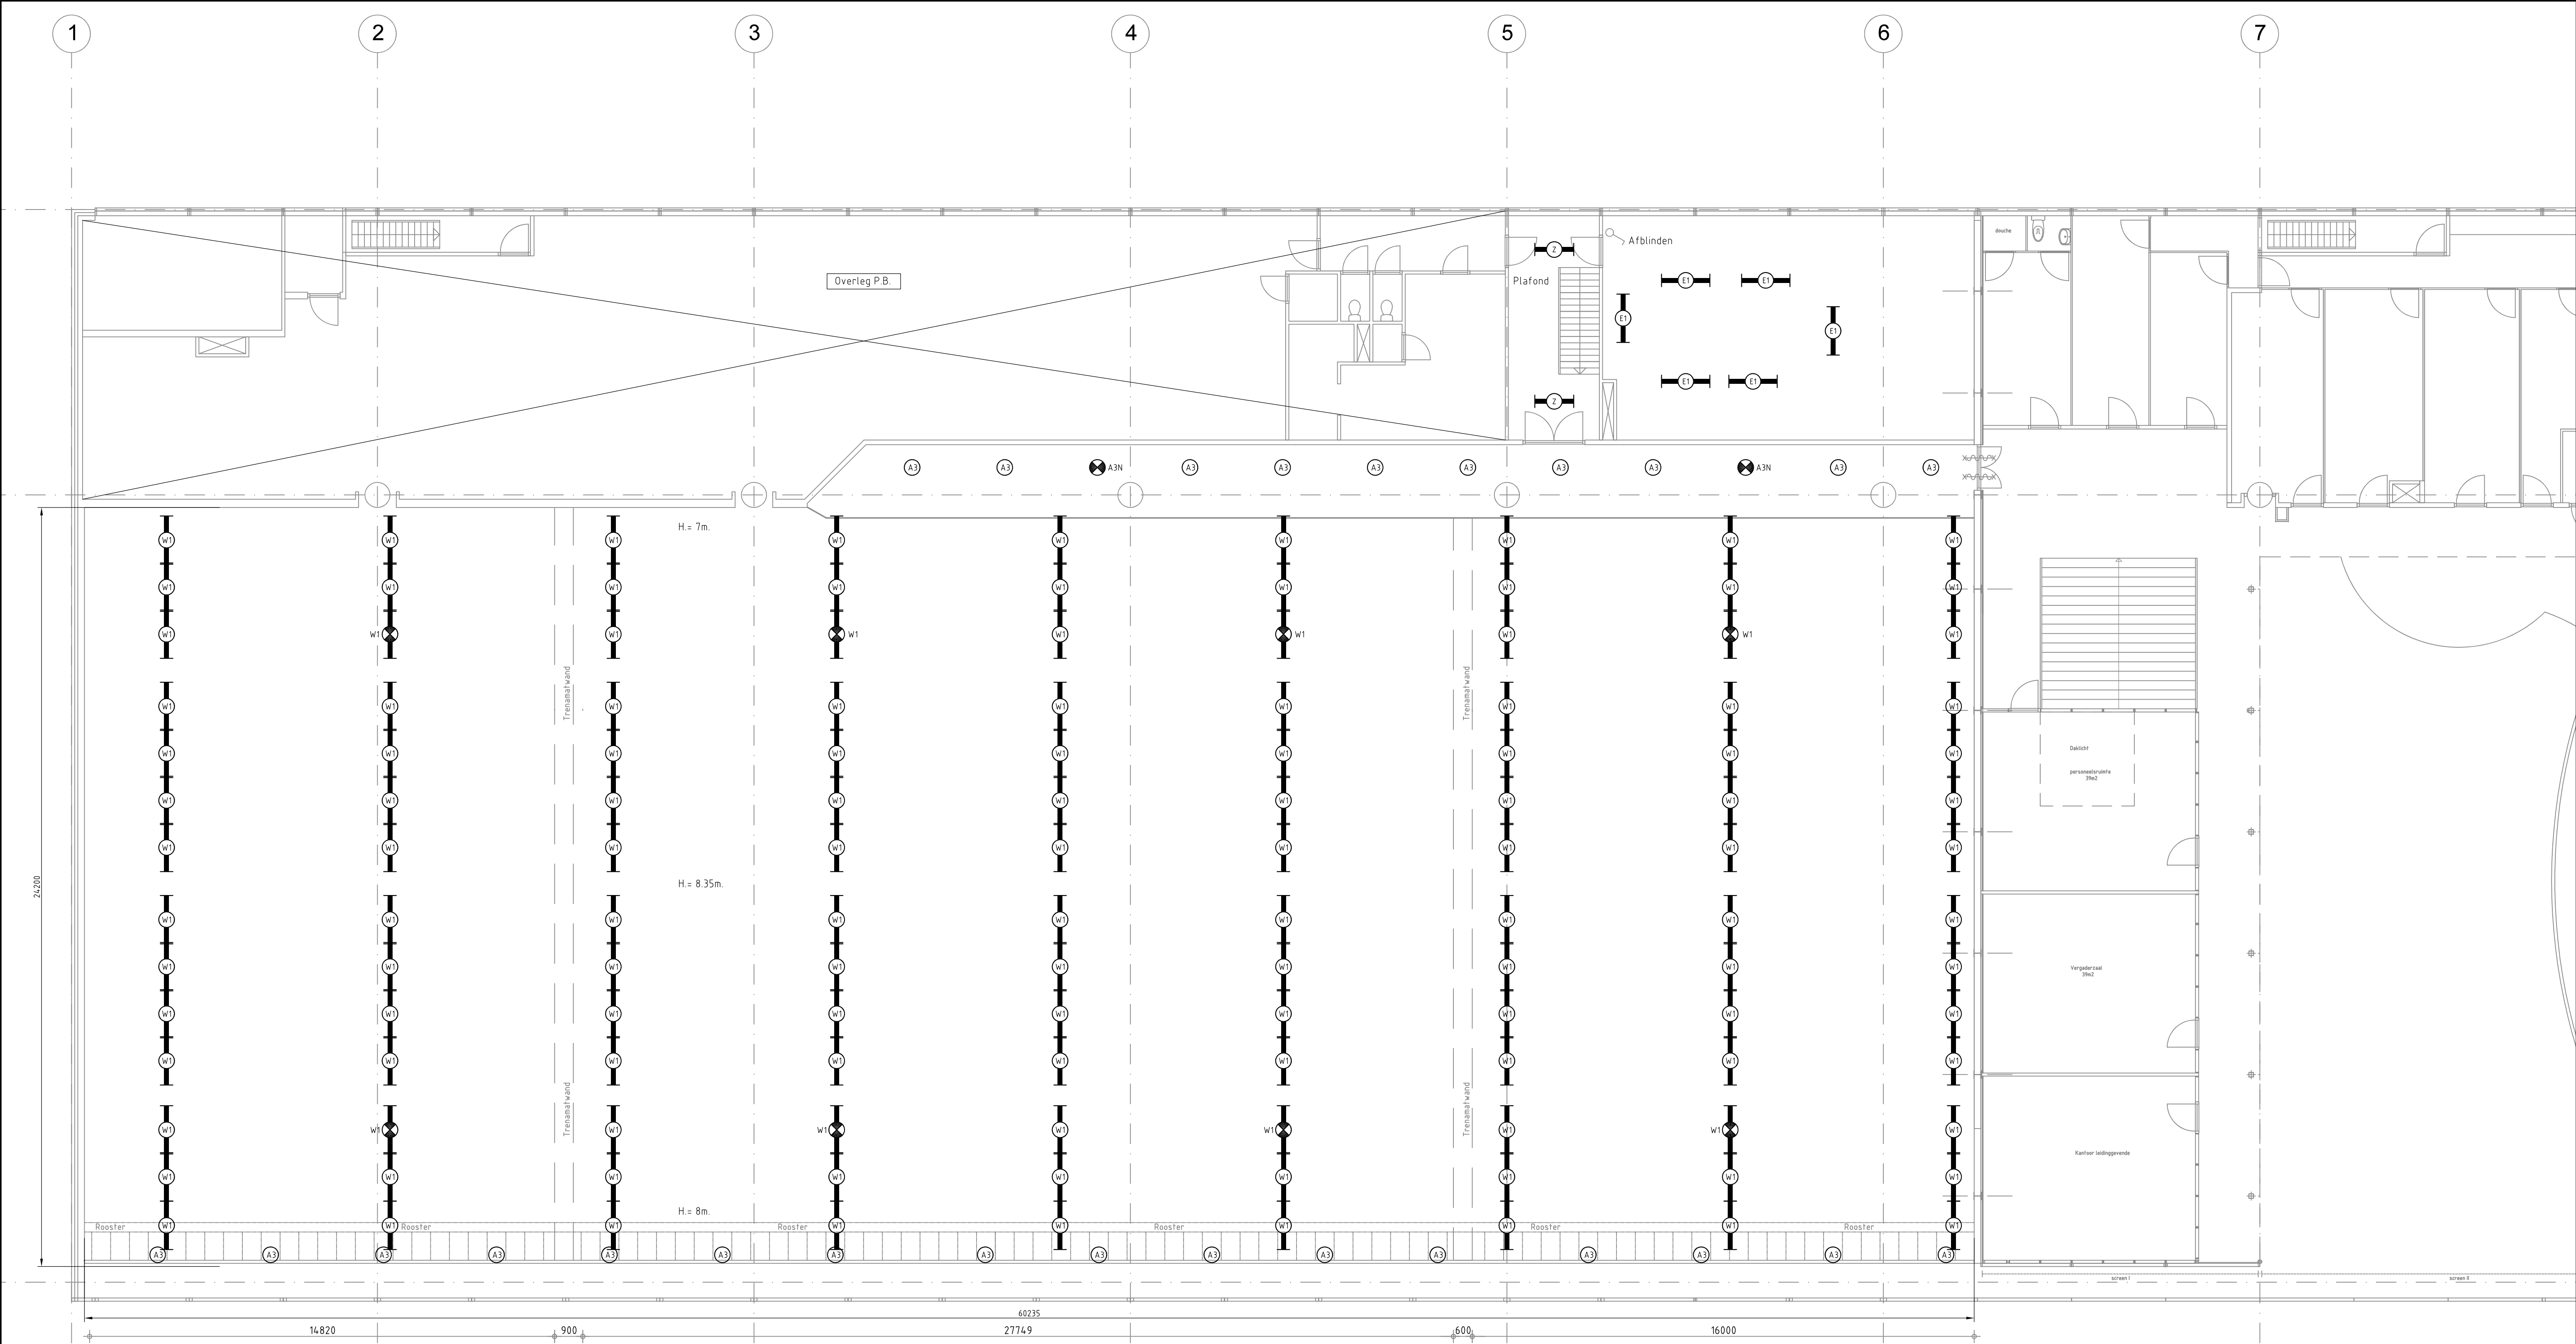

Armatuurcodelijst					
Armatuurcode	Fabrikant	Type Nr	Lamp	Vermogen	Omschrijving
\$	SLV	DOWNUNDER PUR 150 3000K	LED 250 lm	6	TU: 6394314
A1	GLAMDX	D70-R195 LED 1100 Dali 840 LI SM/WH	LED 1368 lm	11	
A3	GLAMDX	D70-R195 LED 1400 Dali 840 LI SM/WH	LED 1745 lm	14	
A3N	GLAMDX	D70-R195 LED 1400 Dali 840 LI SM/WH	LED 1745 lm	14	Op Centrale Noodkast
A9	GLAMDX	D70-R108 LED 700 Dali 840 MB SM/WH	LED 640 lm	7	
C7	GLAMDX	A35-S280 GR 1100 HF SMR-SEN 840	LED 1100 lm	12	
D1	GLAMDX	I60-600 LED 2000 HF SMR-SEN 840 DP	LED 1970 lm	17	
D5	GLAMDX	I60-1500 LED 4600 HF SPR 840 DP	LED 5115 lm	37	
D6	GLAMDX	I60-1500 LED 4600 DALI SMC-SEN 840	LED 5115 lm	37	
E1	GLAMDX	I40-1500 LED 5500 HF 840 SMR-SEN TW PC	LED 5571 lm	39	
E1N	GLAMDX	I40-1500 LED 5500 HF 840 SMR-SEN TW PC	LED 5571 lm	39	+ Nood-unit
E2	GLAMDX	I40-1500 LED 5500 HF 840 TW PC	LED 5571 lm	38	
EO1	EVA Optic	EVA CLASSIC AQUA HE DOWNLIGHT	LED 8-25W	25	Instelbaar / 5000K
J1	GLAMDX	C35-R600x600 LED 3000 Dali 840 LI DP	LED 3374 lm	25	
D2	GLAMDX	C95-R600x600 LED 3000 DALI 840 LI DP	LED 3006 lm	21	
S	GLAMDX	D55-W250 LED 3000 HF 840 MB ALU	LED 3300 lm	35	
V1	GLAMDX	A25-S280 1100 HF 840	LED 1091 lm	9	
V2	GLAMDX	A25-S280 1100 HF SMR-SEN 840	LED 1091 lm	10	
W1	GLAMDX	C51-R 410x1500 LED 15000 DALI 840 3xSLS	LED 15861 lm	128	Inbouw
Z	GLAMDX	C20-R300X1200 G2 LED 3300 DALI 840 LI 1XSU	LED 3575 lm	26	
Z2	GLAMDX	C20-R600X600 G2 LED 3000 DALI 840 LI 3XSU	LED 3092 lm	24	

Note:
- Ruimten voorzien van een kruis: reeds LED-verlichting aanwezig / geen werkzaamheden.