


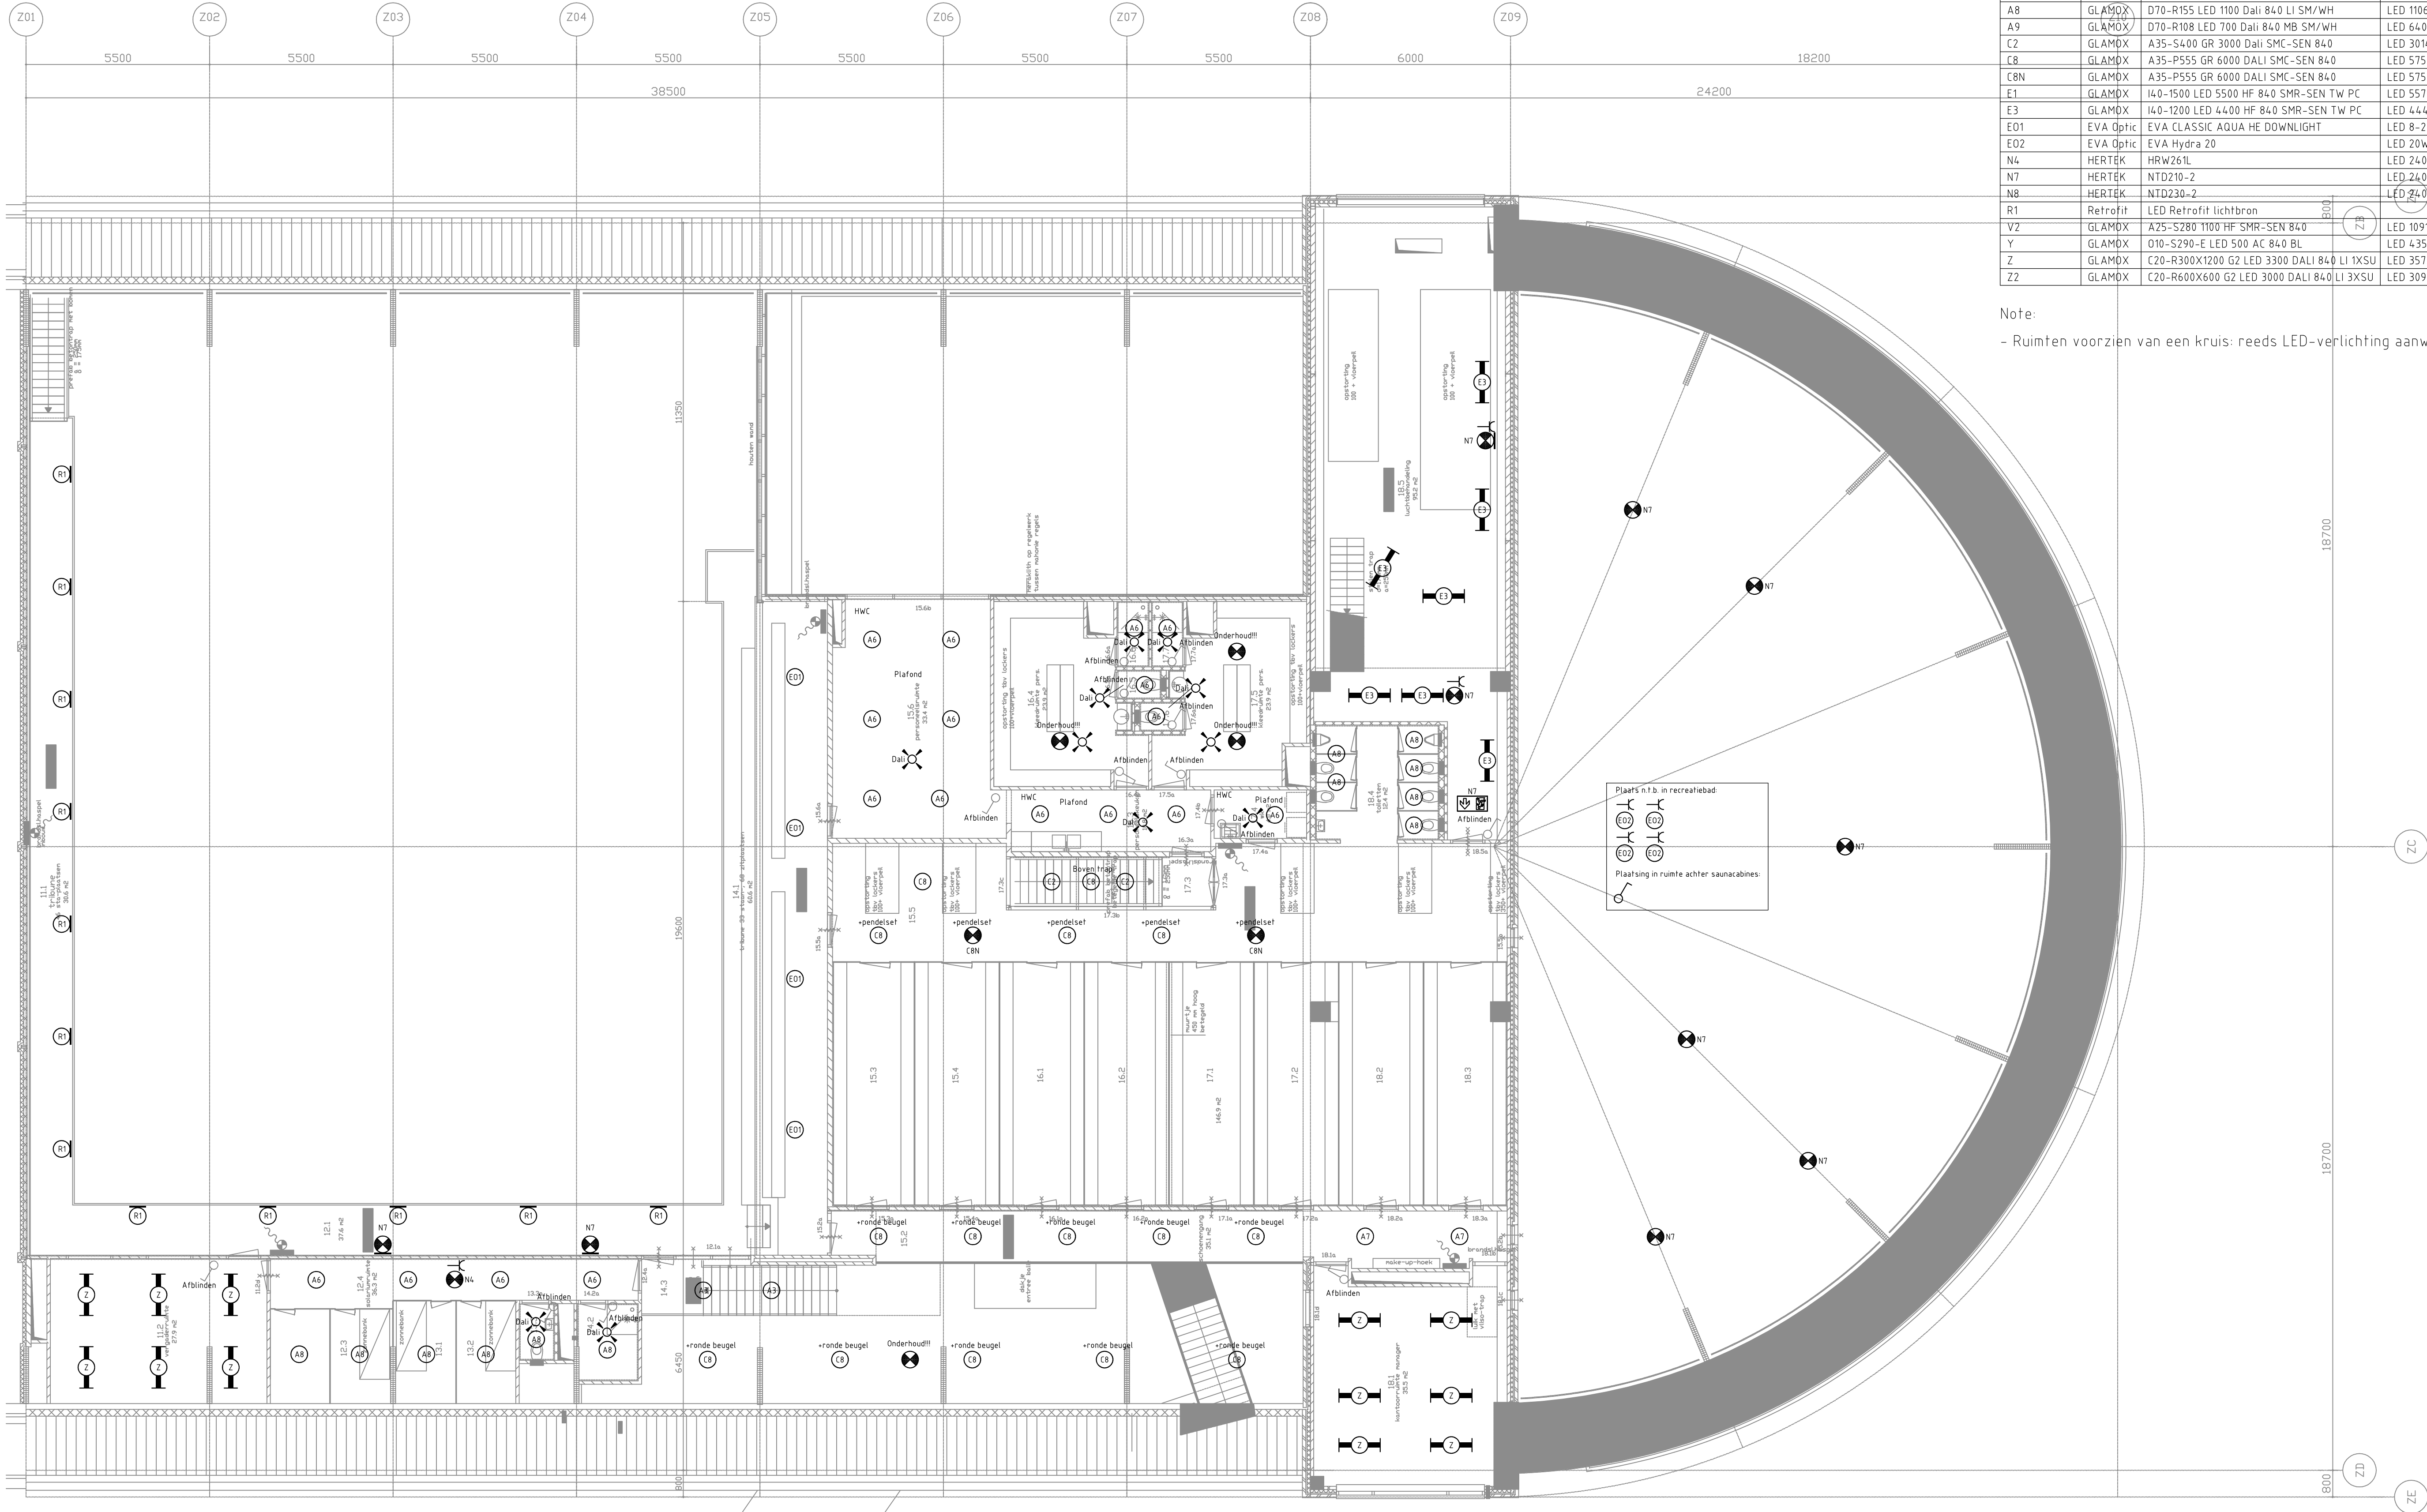

Armatuurcodelijst					
Armatuurcode	Fabrikant	Type Nr	Lamp	Vermogen	Omschrijving
A3	GLAMOX	D70-R195 LED 1400 Dali 840 LI SM/WH	LED 1745 lm	14	
A6	GLAMOX	D70-R195 LED 1400 Dali 840 LI SM/WH	LED 1745 lm	14	+ ip-glas
A7	GLAMOX	D70-R155 LED 1100 Dali 840 LI SM/WH	LED 1106 lm	11	
A8	GLAMOX	D70-R155 LED 1100 Dali 840 LI SM/WH	LED 1106 lm	11	+ ip-glas
A9	GLAMOX	D70-R108 LED 700 Dali 840 MB SM/WH	LED 640 lm	7	
C2	GLAMOX	A35-S400 GR 3000 Dali SMC-SEN 840	LED 3014 lm	28	
C8	GLAMOX	A35-P555 GR 6000 Dali SMC-SEN 840	LED 5750 lm	49	
C8N	GLAMOX	A35-P555 GR 6000 Dali SMC-SEN 840	LED 5750 lm	49	+ Nood-unit
E1	GLAMOX	140-1500 LED 5500 HF 840 SMR-SEN TW PC	LED 5571 lm	39	
E3	GLAMOX	140-1200 LED 4400 HF 840 SMR-SEN TW PC	LED 4443 lm	33	
E01	EVA Optic	EVA CLASSIC AQUA HE DOWNLIGHT	LED 8-25W	25	Instelbaar / 5000K
E02	EVA Optic	EVA Hydra 20	LED 20W	20	5000K
N4	HERTEK	HRW261L	LED 240 lm	4	Wireless
N7	HERTEK	NTD210-2	LED 240 lm	4	Wireless
N8	HERTEK	NTD230-2	LED 240 lm	4	Wireless
R1	Retrofit	LED Retrofit lichtbron		0	
V2	GLAMOX	A25-S280 1100 HF SMR-SEN 840	LED 1091 lm	10	
Y	GLAMOX	O10-S290-E LED 500 AC 840 BL	LED 435 lm	12	
Z	GLAMOX	C20-R300X1200 G2 LED 3300 DALI 840 LI 1XSU	LED 3575 lm	26	
Z2	GLAMOX	C20-R600X600 G2 LED 3000 DALI 840 LI 3XSU	LED 3092 lm	24	

Note:
- Ruimten voorzien van een kruis: reeds LED-verlichting aanwezig / geen werkzaamheden.

Bestek

Project: Zwembad Het Zuiderpark		Opdrachtgever: Gemeente Den Haag, afd. OCW Postbus 12652 2500 DP Den Haag		Get. Gez.
Omschrijving: LED Verlichting 1e Verdieping		Locatie: Mr. P. Droogleeuw Fortuynweg 59		Get. Gez.
Get: MdB	Datum: 26-11-2021	Schaal: 1:100		
Tekeningnr: E03	Formaat: A1	Geconfr.	Par.	
				Pepino Elektro B.V. Burg. van Akenwijk 2 3341 BA H.J. Ambacht Tel : 078-686.9325 E-mail: info@pepino-elektro.nl Mob: 06-5826.8665