



Nieuwe PA omgeving AWK HHSK. Oplevering medio Maart 2022

Plant network

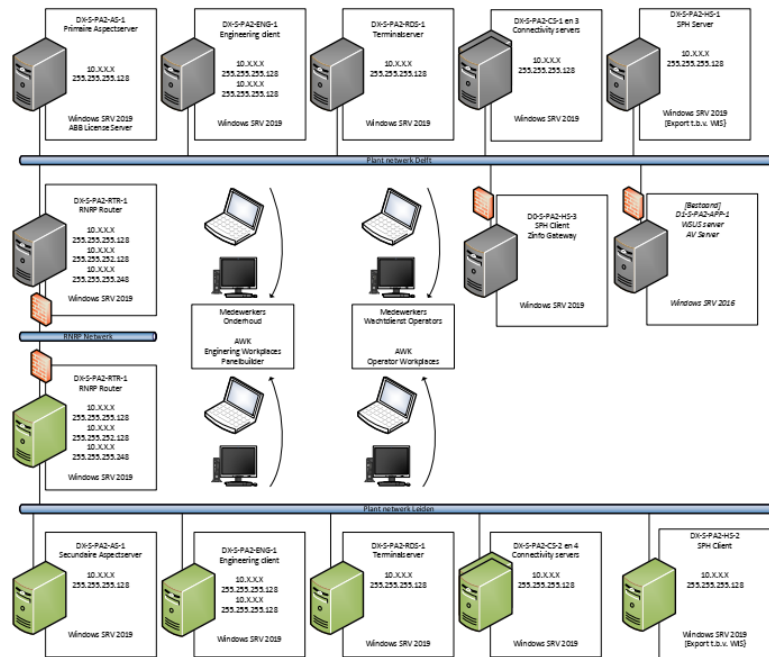

Control network

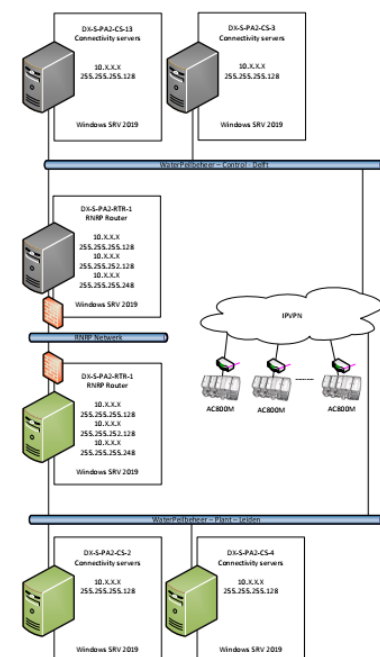

Systemen:

Locatie Delft	Locatie Leiden	Locatie Kralingseveer
AspectServer	AspectServer	Auxiliary Client
ConnectivityServer1 (AC800M)	ConnectivityServer2 (AC800M)	RNRP Server (RNRP softrouter)
ConnectivityServer3 (AC800M)	ConnectivityServer4 (AC800M)	
Engineering Client (800xA)	Engineering Client (800xA)	
RemoteDesktopServer (RDS)	RemoteDesktopServer (RDS)	
RNRP Server (RNRP softrouter)	RNRP Server (RNRP softrouter)	
HistoryServer (SPH)	HistoryClient	
HistoryClient (Z-Info gateway in DMZ)		