


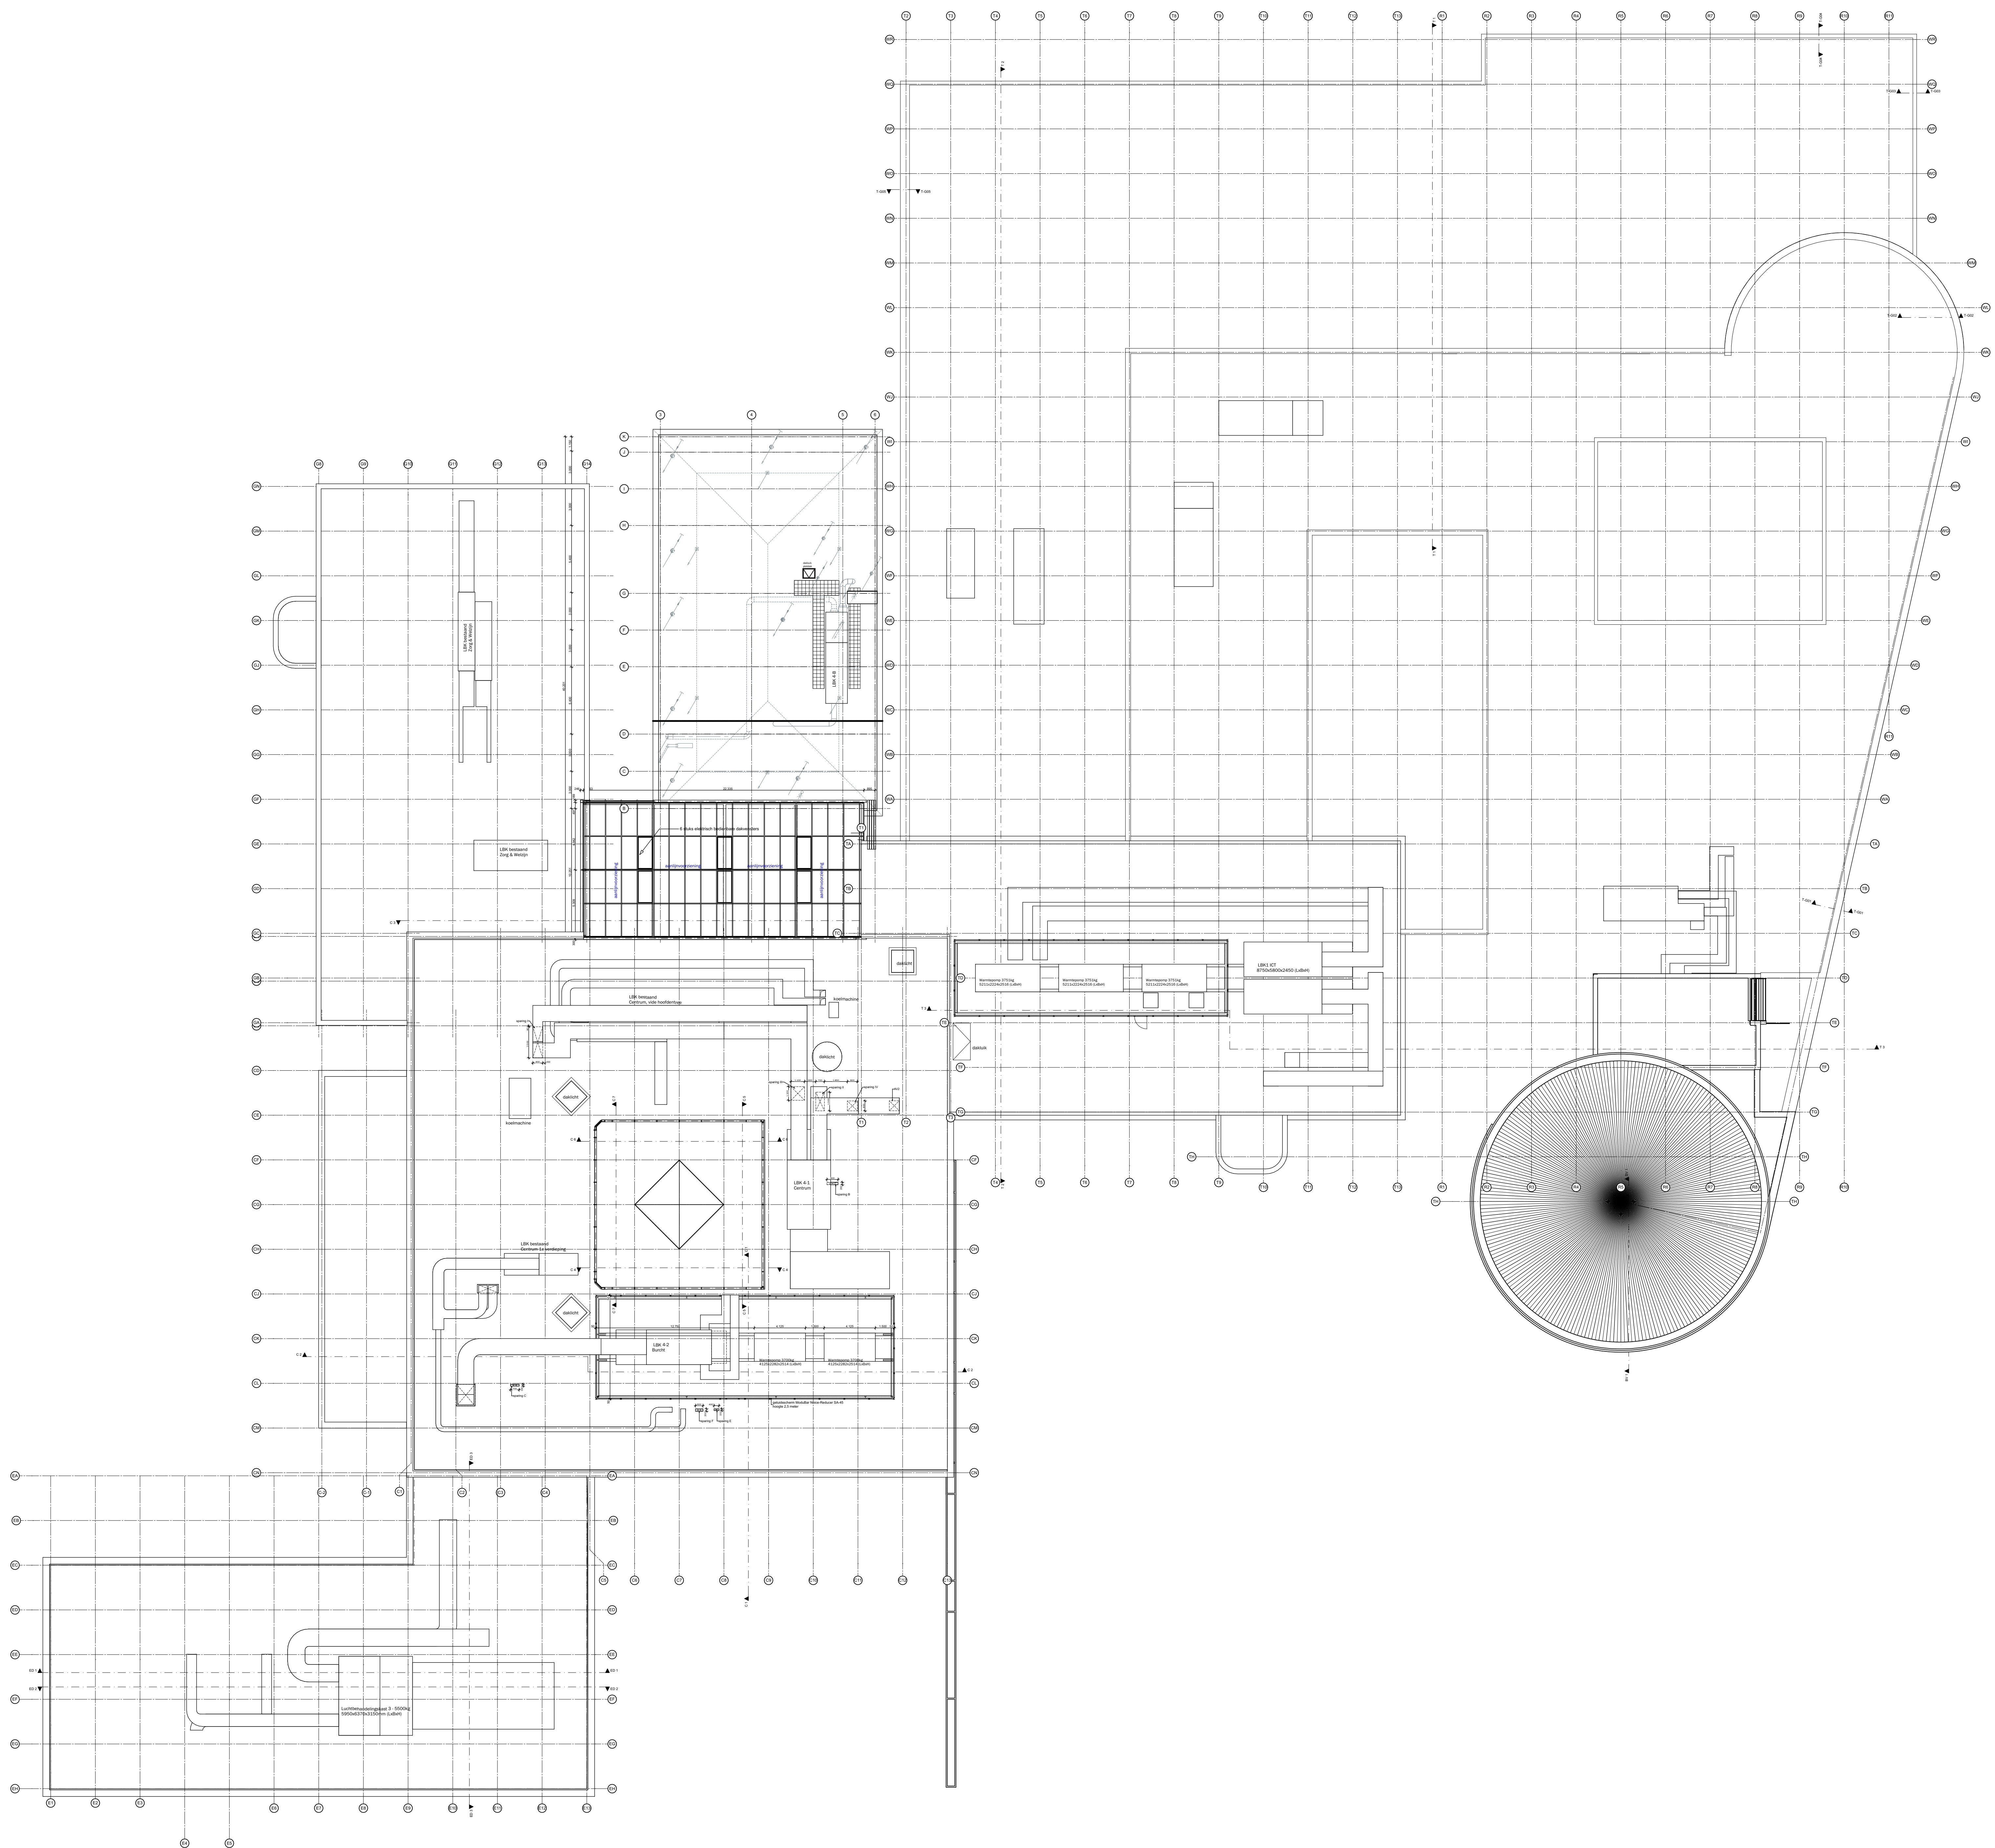

client:
Graafschap College
J.F. Kennedylaan 49 - 7001 EA Doetinchem

project:
Graafschap College - J.F. Kennedylaan 49
Verbouwen en verduurzamen bouwdelen T

type:
fase 6 Bouwvoorbereiding

document:
Dakoverzicht totaal, nieuw

scale: 1:200	sheet: A0	project: WW	client: JH	date: 18-03-2022	sheet: B6-PN
author: A	designer: G	project: L	client: JH	date: 18-03-2022	sheet: B6-PN
author: B	designer: H	project: M	client: JH	date: 18-03-2022	sheet: B6-PN
author: C	designer: I	project: N	client: JH	date: 18-03-2022	sheet: B6-PN
author: D	designer: J	project: O	client: JH	date: 18-03-2022	sheet: B6-PN