


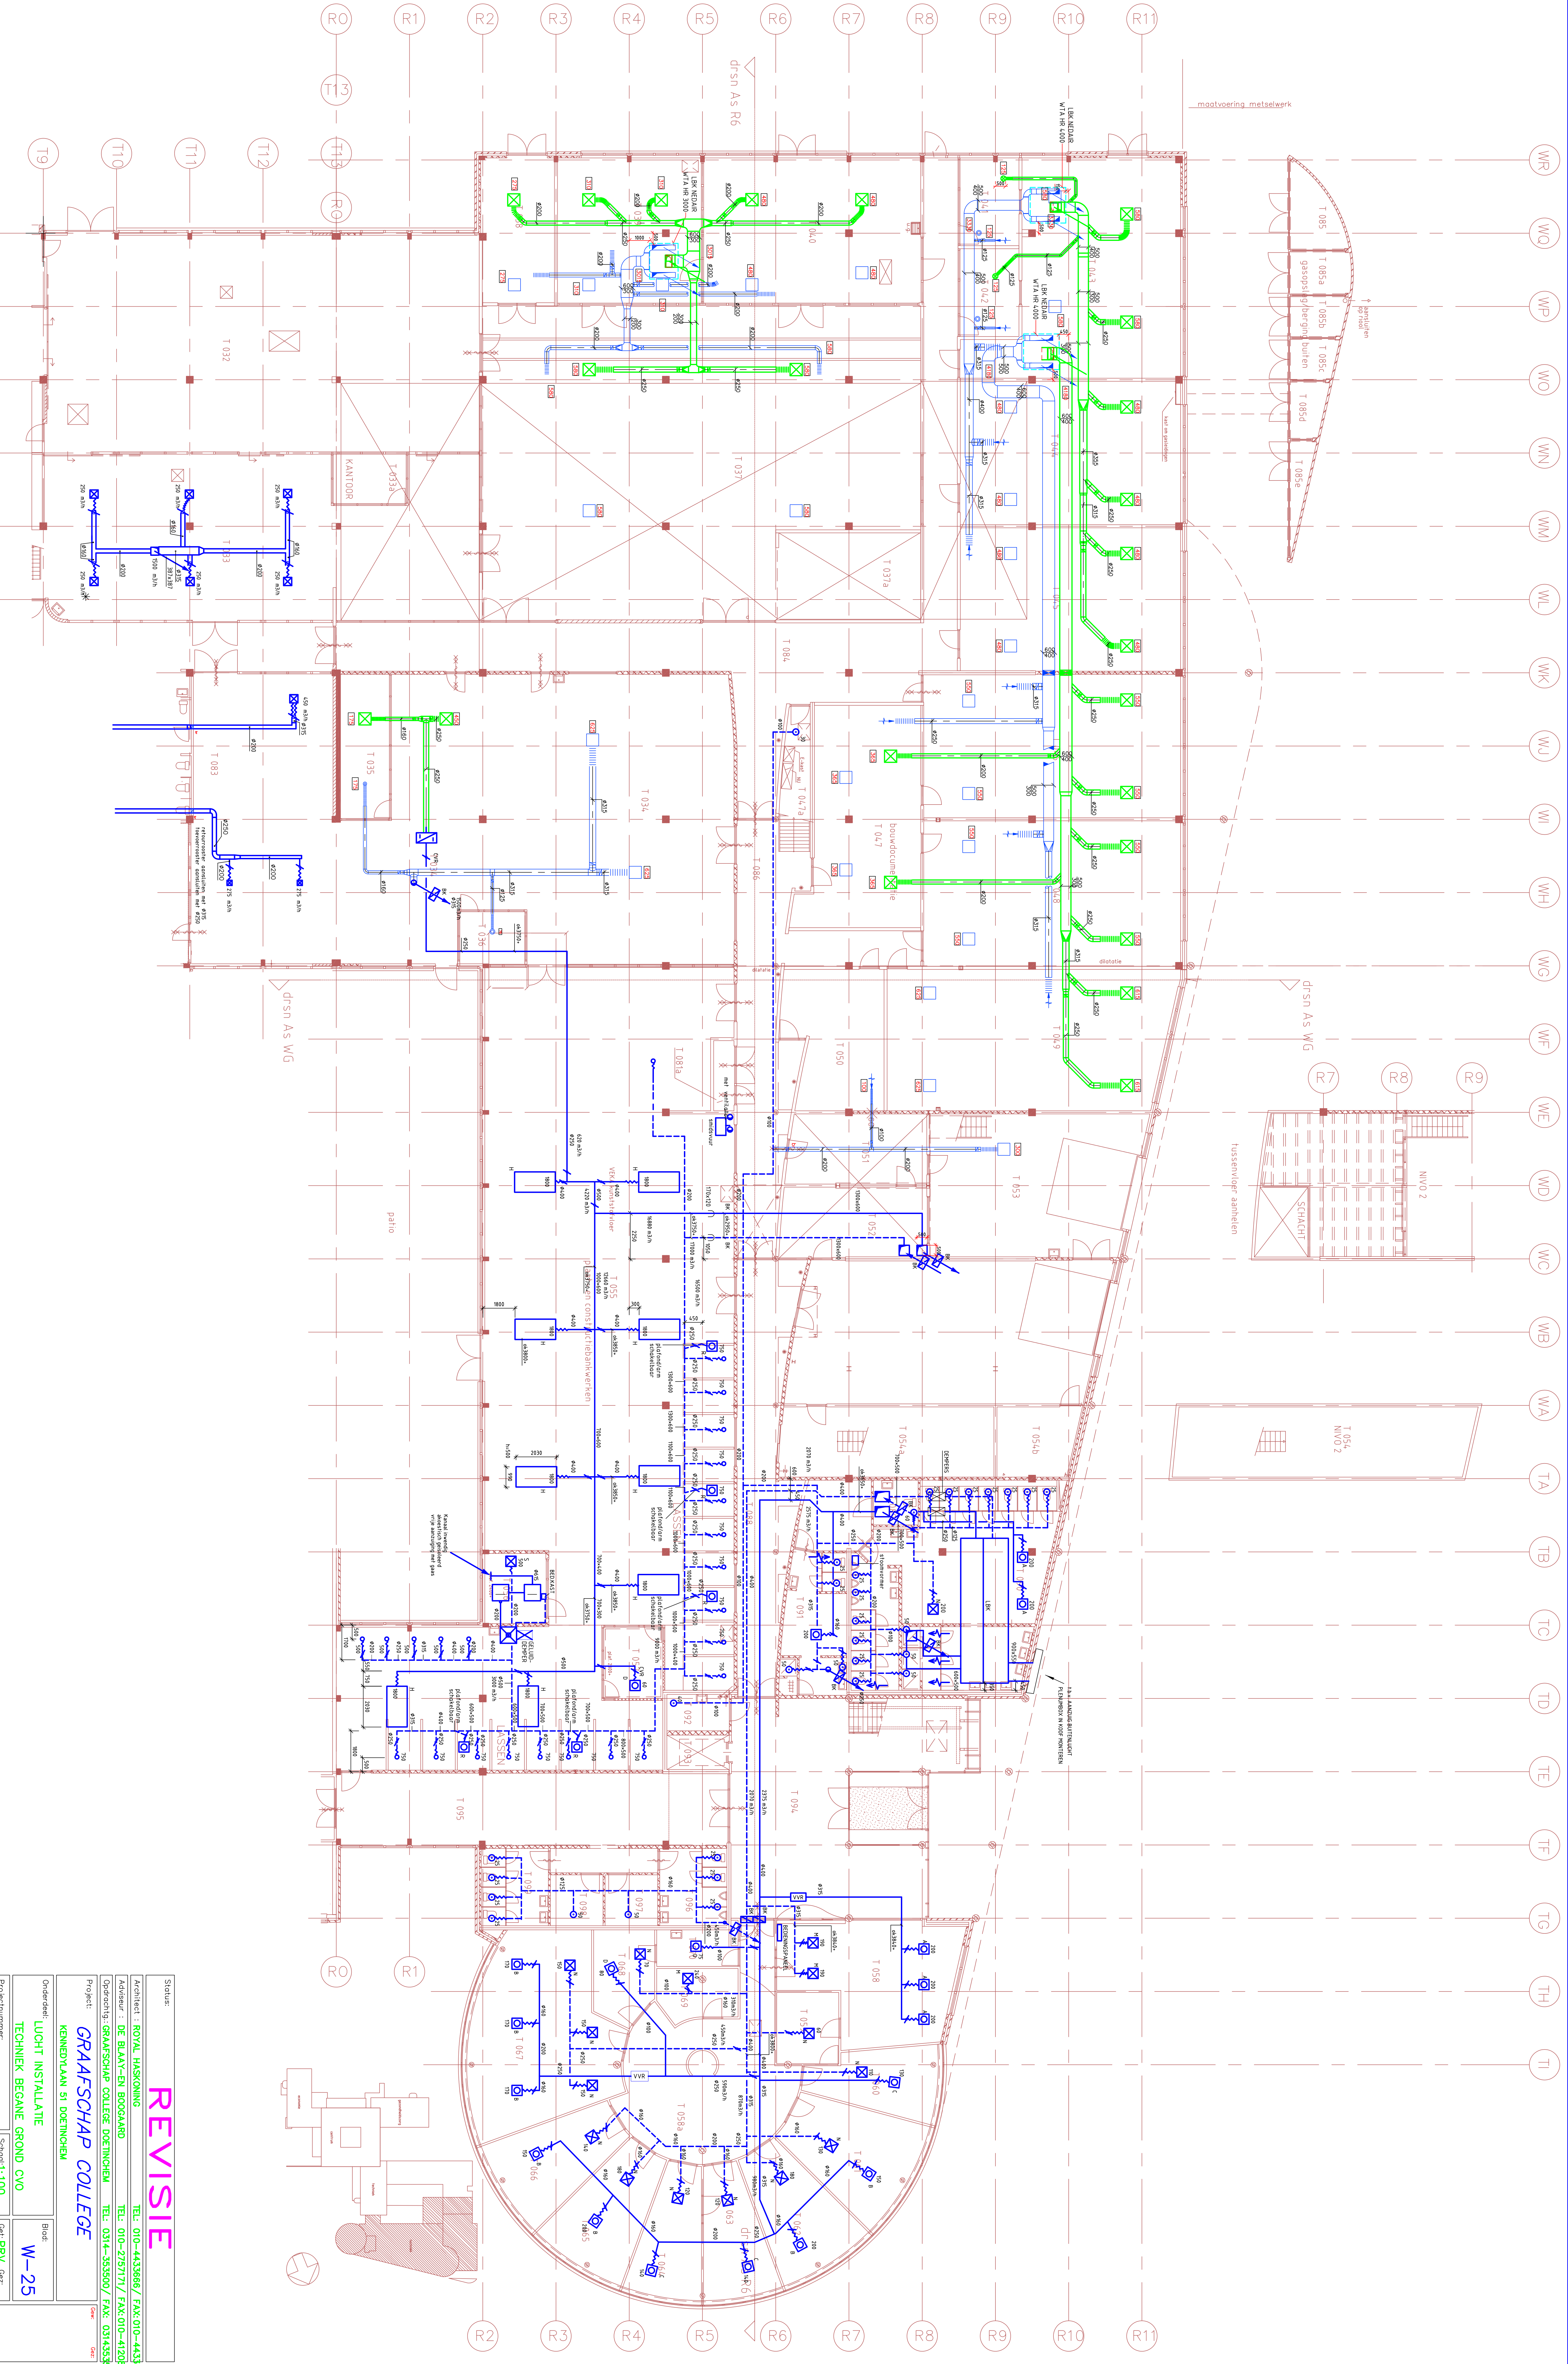

REVISIE

Status:		Architect: ROYAL HASKONING		Tél: 010-4433666 / FAX 010-4433699	
Adressant: DE BLAAY-EN BOOGAARD		Tél: 010-2797171 / FAX 010-4120980		Project: GRAFSCHAP COLLEGE	
Opdrachtgever: GRAFSCHAP COLLEGE DOETINCHEM		Tél: 0314-353500 / FAX: 0314353949		Orderaaf: KENNEDYMAN SI DOETINCHEM	
Projectnummer: 03-080		Schiedt: 1:100		Blok: W-25	
Techniek: BEGANE GROND CVO		Form: A0		Oef: PRV Oef:	
D.O: 05-12-03		D.O: 05-12-03		D.O: 05-12-03	