


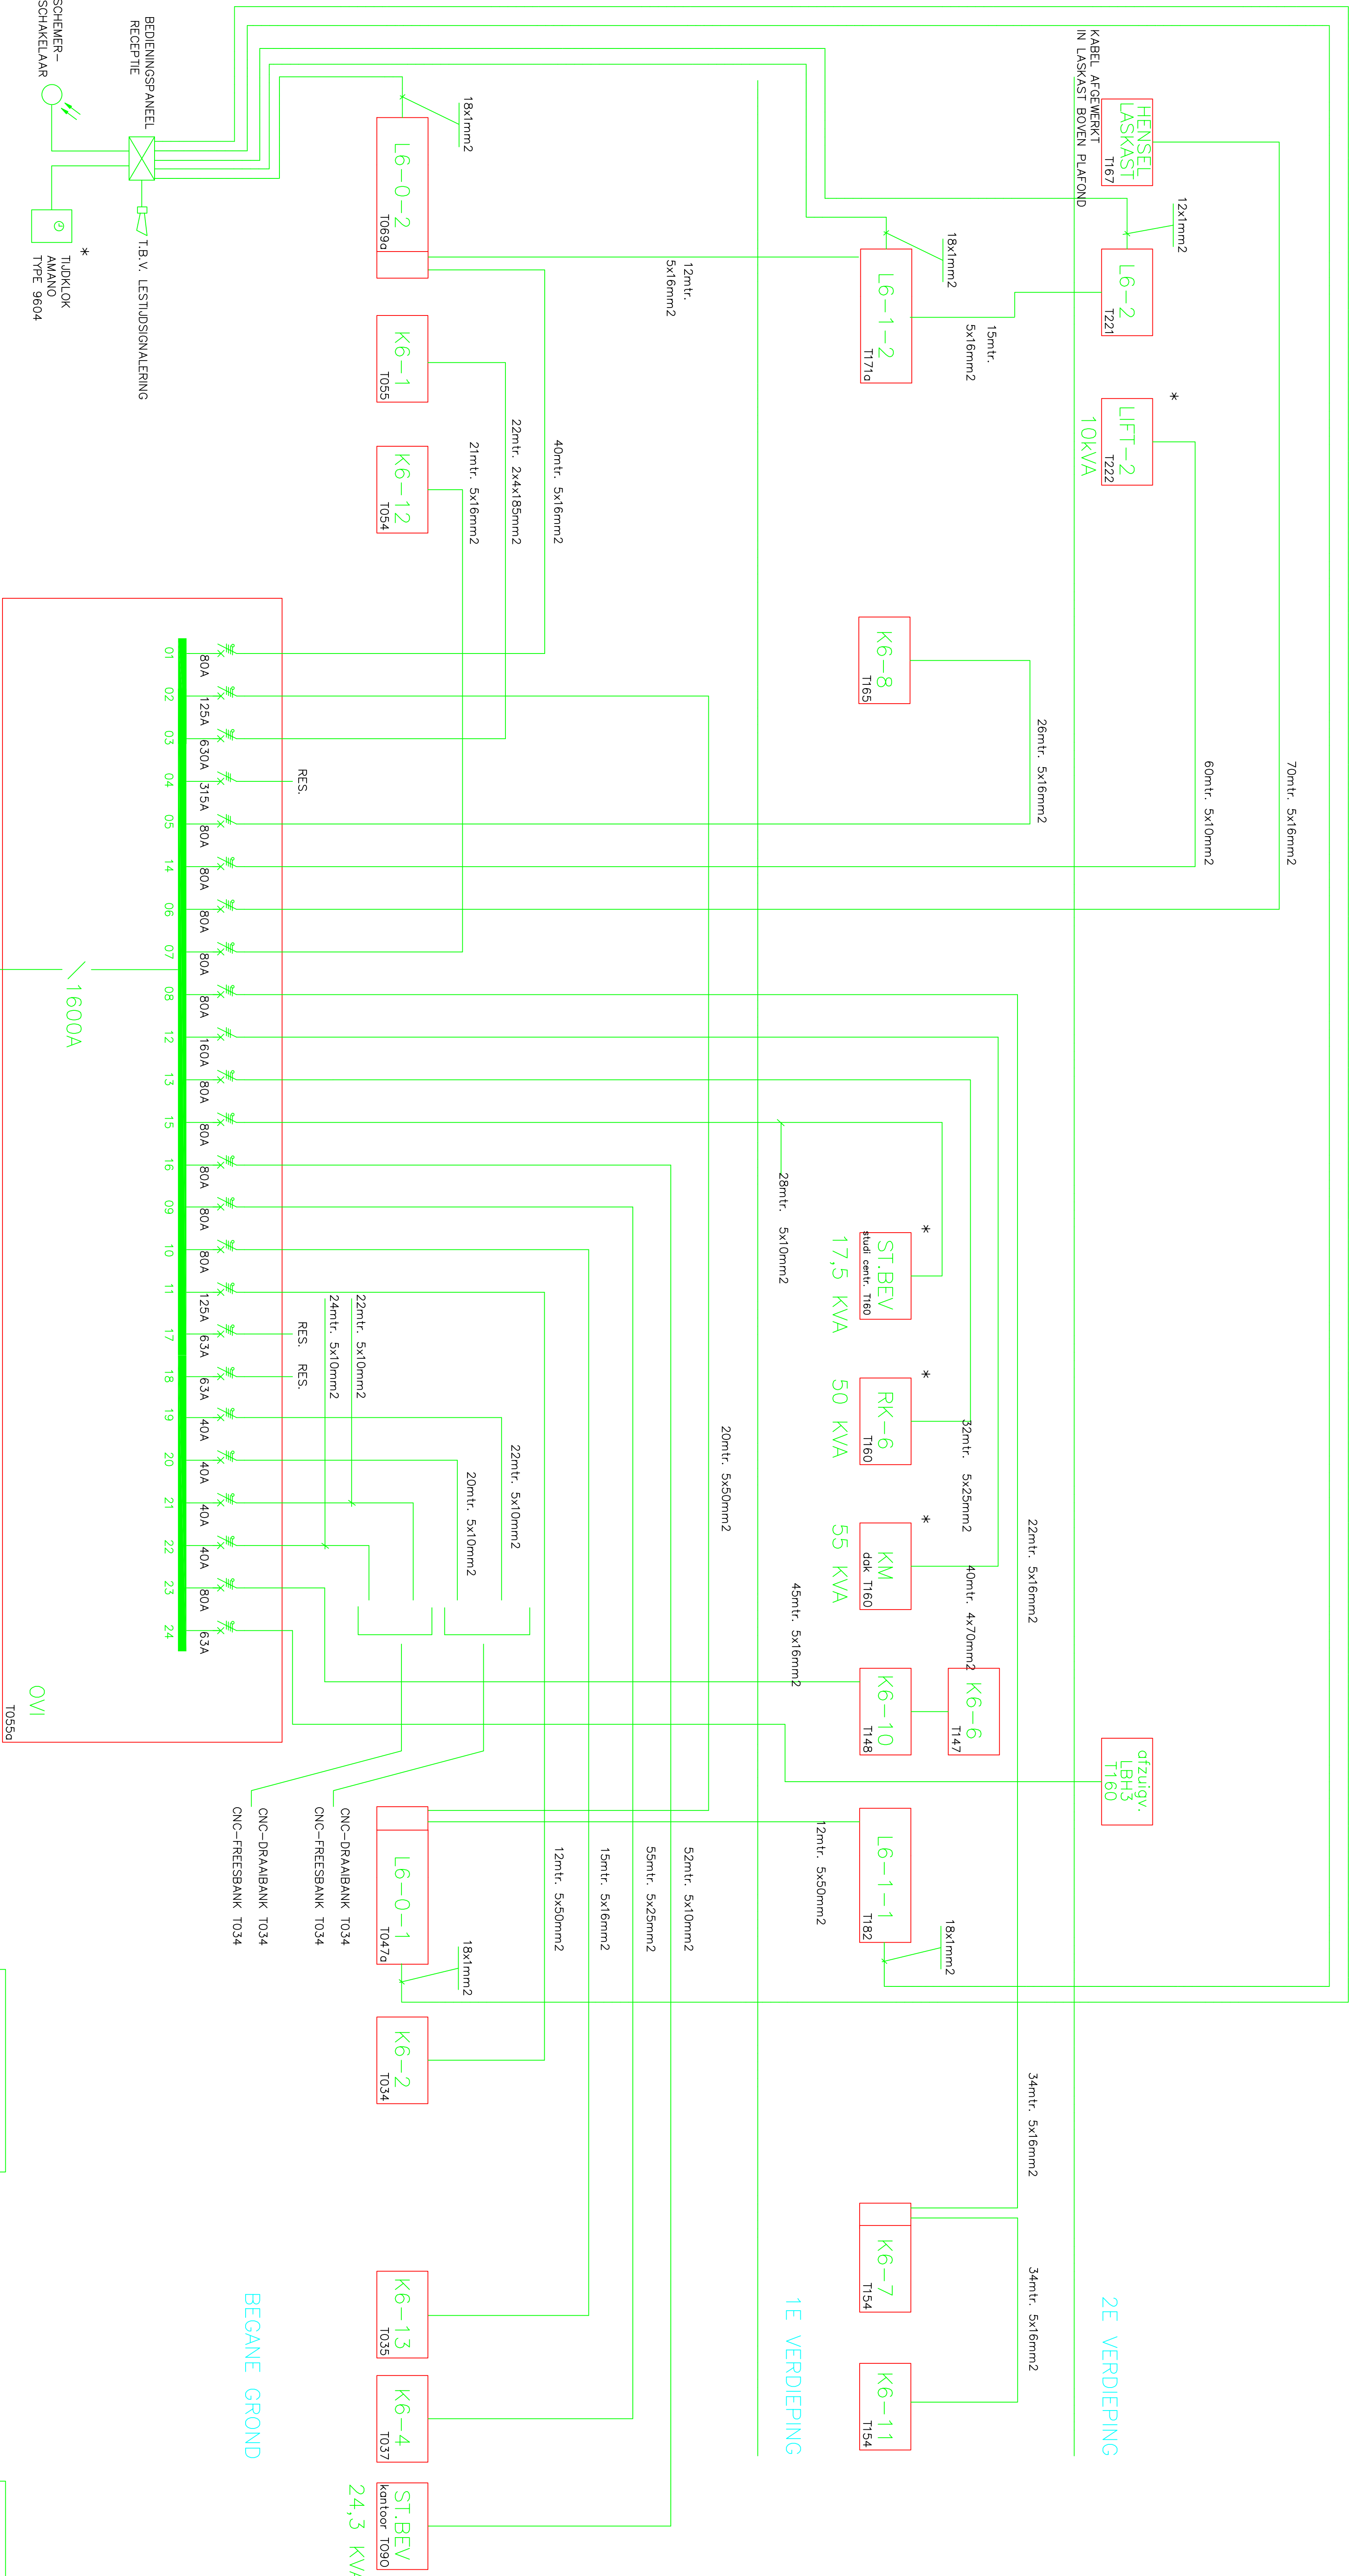

REVISED 2009

MAP 3

Projects

GRAAFSCHAP COLLEGE
DOETINCHEM

Gew: A 08-09-09 Gez:

L=85m RAILSYSTEM 1600A

VAN HVI-2

KABELBLOKSCHEMA OVI

...

Projectnummer:

Schaal: 1:100
Form: A1

Get: BDD Gez:

1000