




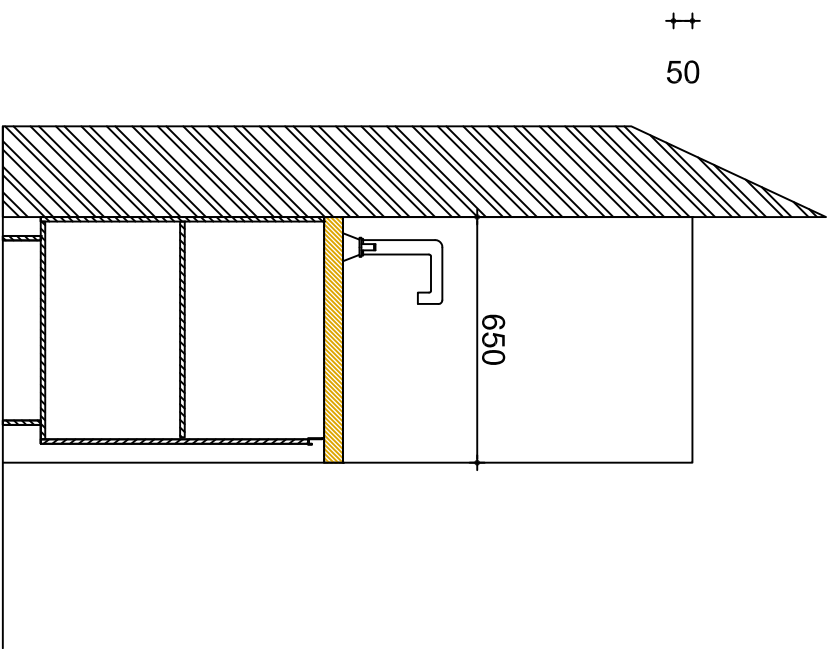

0.16
babykamer
46.3

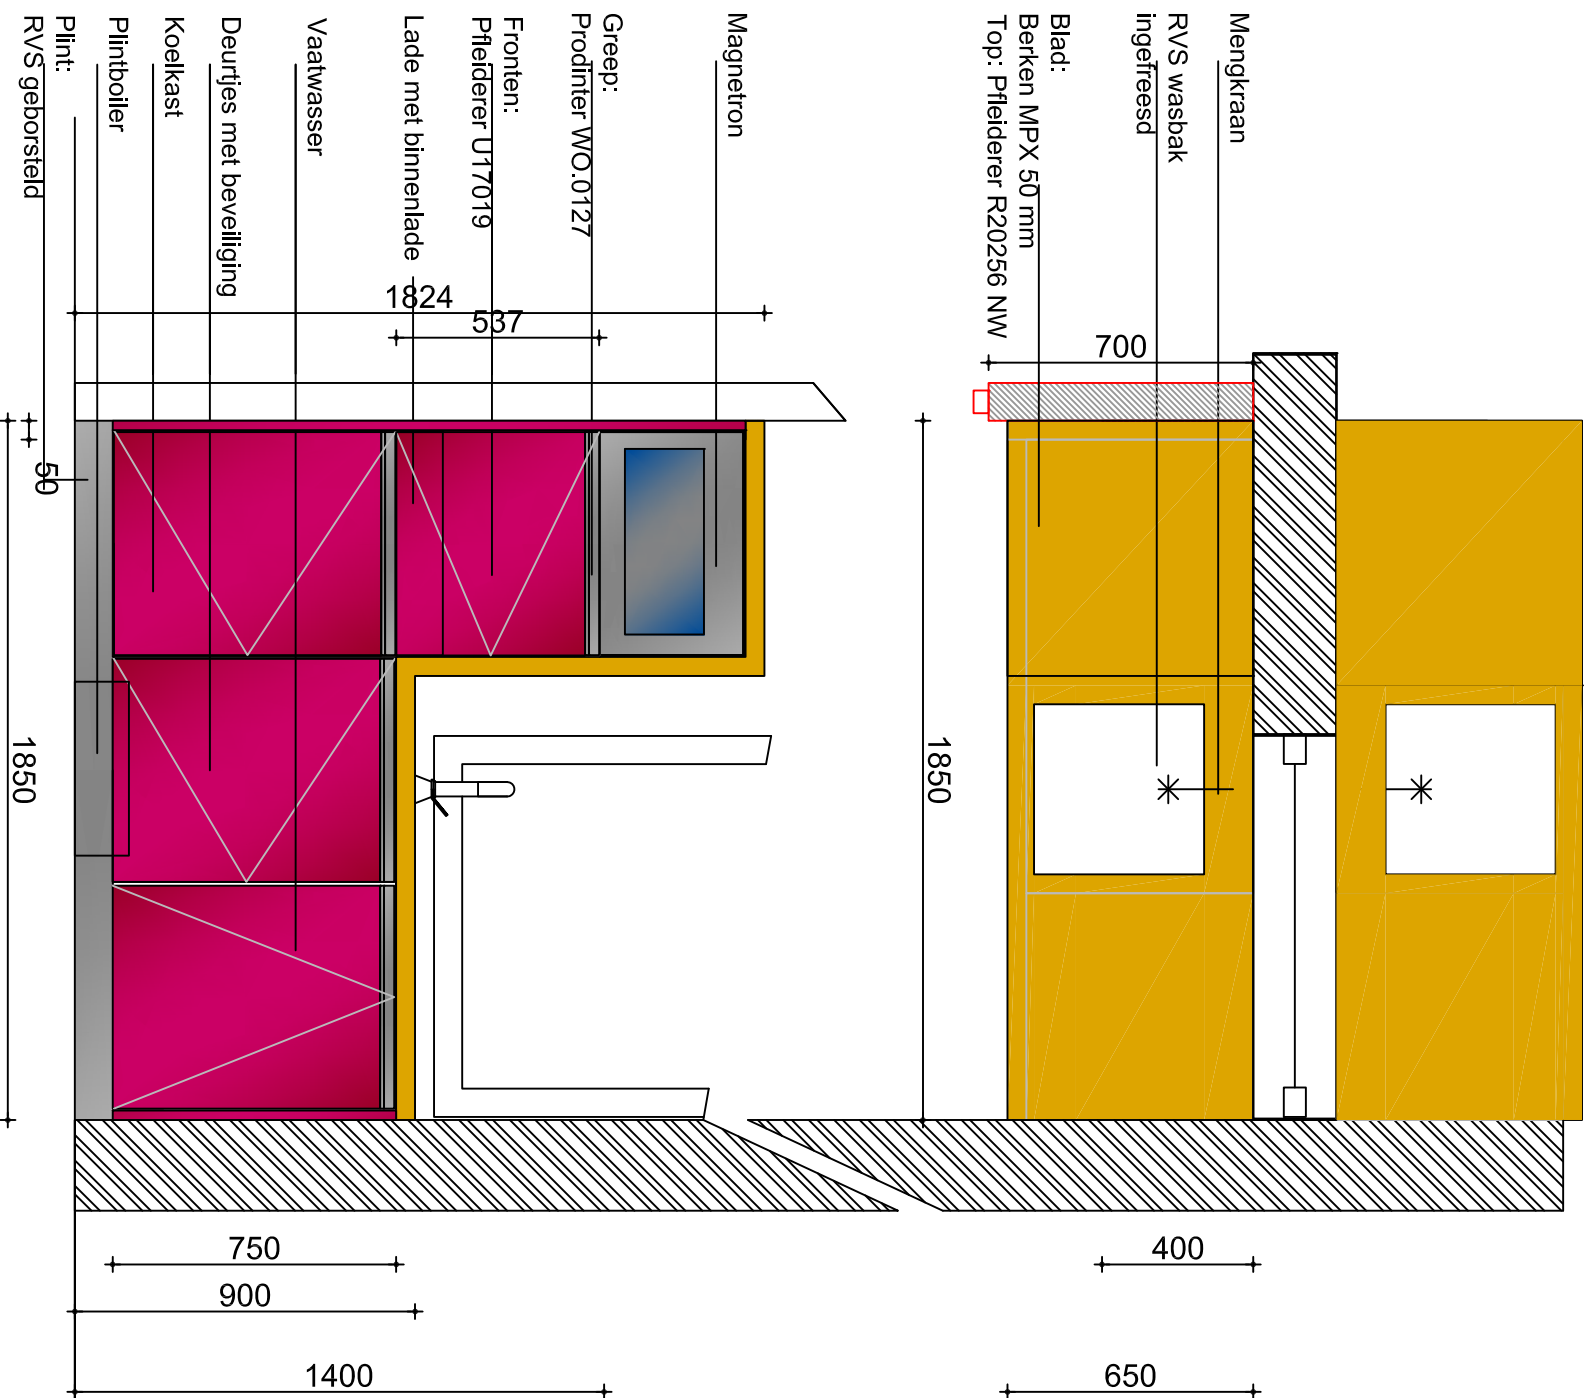

1318 1480

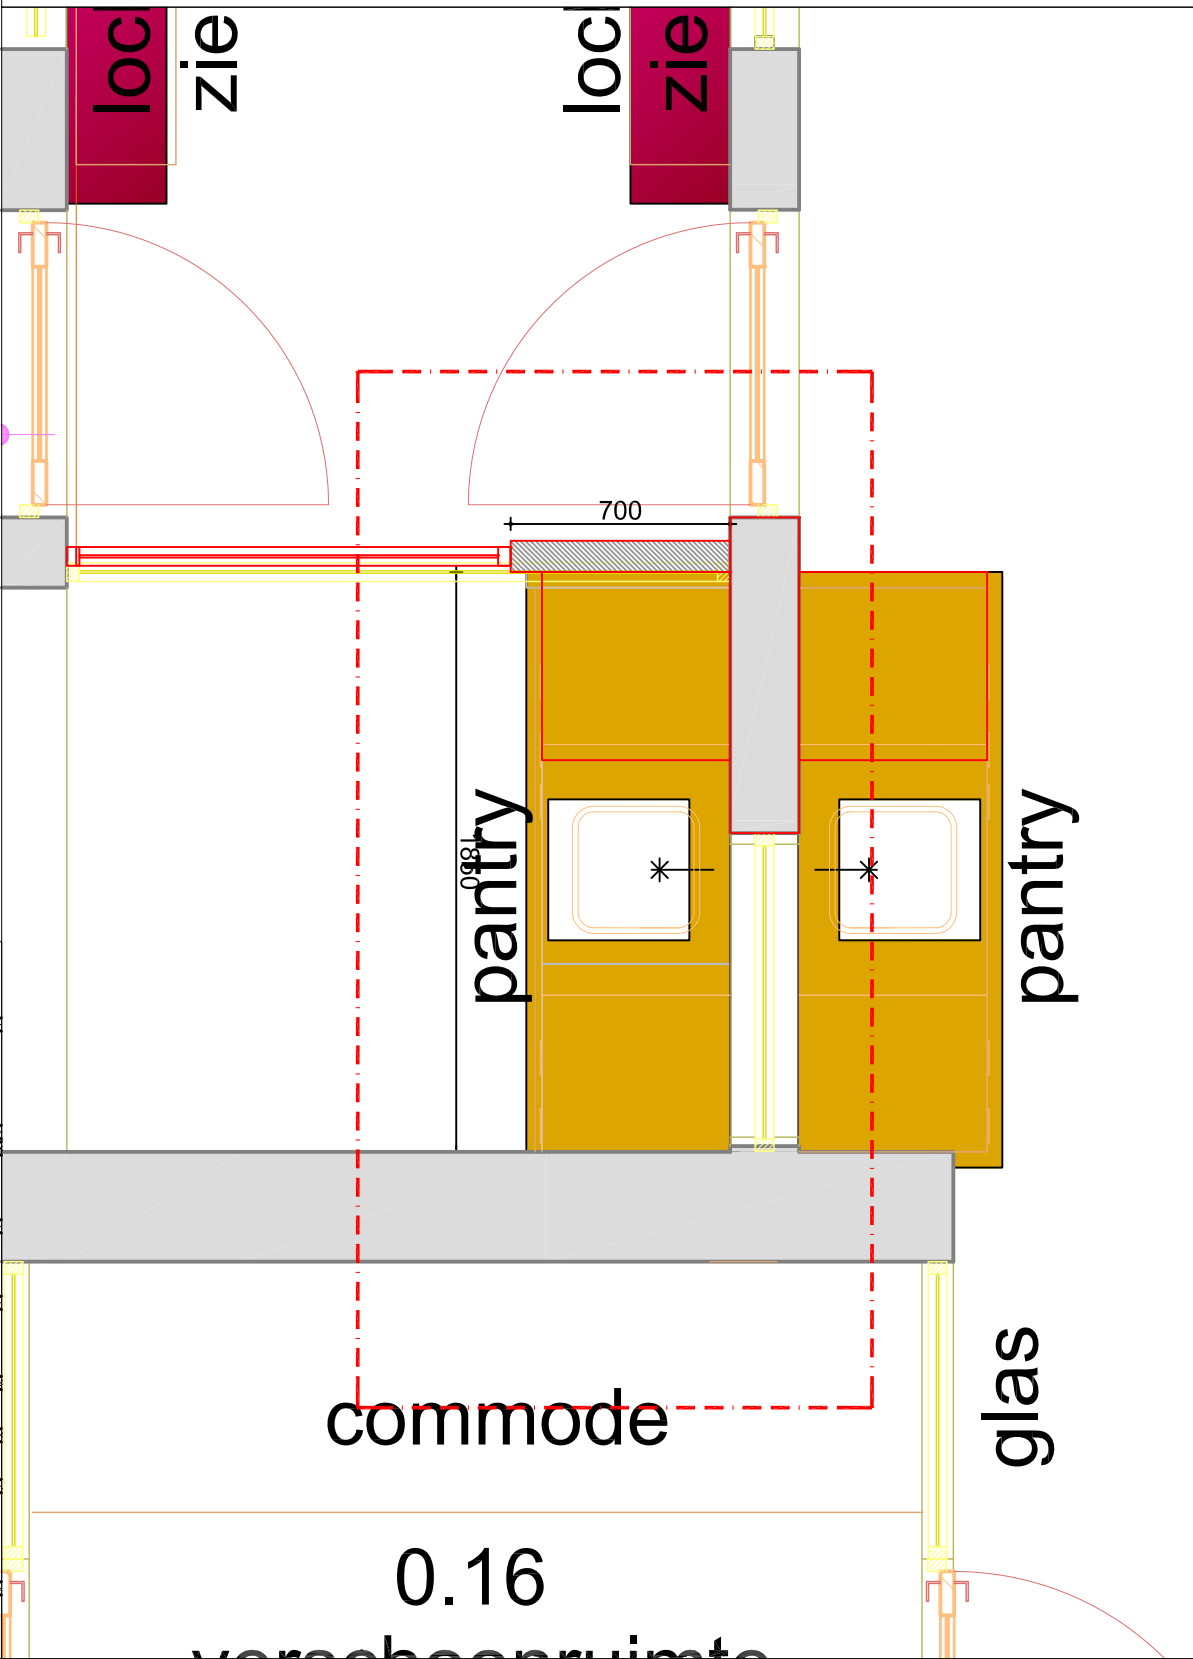