


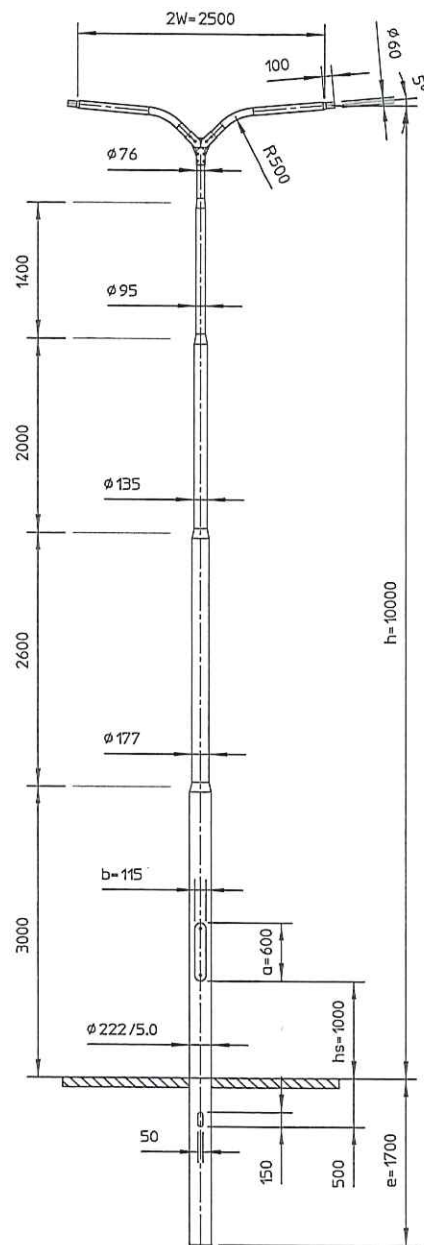

10 AVUD

817108

11	0.04	LITER	IPC	IPC
10	1.00	ST	Uithouder Dubbel Top 076 W1250 H05 met gietstuk	UD8.1250.05.014
9	860.0	mm	Binnenbuis 220/222 incl rail	16597.08000.BBL
8	2.00	ST	Sluitbout RVS A2/3K M8x25MM	693.00226.000
7	1.00	ST	Aardbout hamerkop M8x25	693.00020.025
6	1.00	ST	Beschermring kabelgat	693.00031.000
5	2.00	ST	Sluitbeugel Nedal	693.00241.000
4	1.00	M	Rubber zelfklemmend U-Prof 3214	693.00210.000
3	1.00	ST	Ronde buis 222.00 x 5.00 mm	20341.10400.LMB
2	1.33	M2	Thermoplast	THERMOPLAST
1	2.00	ST	Glijmoer zwart Norm15/07 M6	693.00060.000
Item	Aant	Eenh	Omschrijving	Artikelnummer
Material:				
EN AW 6063T6				
Revision				
Description				
Date				
By				
Lt	2600	mm.	Maten in mm tenzij anders aangegeven.	
Lc	3000	mm.	Door	Datum
M	98.8	kg.	Getek.	JH 18-01-07
Doorn			Gecontr.	RF 18-01-07
Omschrijving:				
Lichtmast			Promenade	Art.nr. V100UD12.8T.006
				Issue A

Demontabele uithouder
Grondstuk behandeling Thermoplast/IPC 200 mm boven het maaiveld

Nedal
ALUMINIUM