

Armatuur Definitie

Merk: Indal
Type: Luma2


Groepcode: 800
Armatuurcode: 889

Status: Wordt Toegepast

Armatuur Foto



Armatuur Tekening

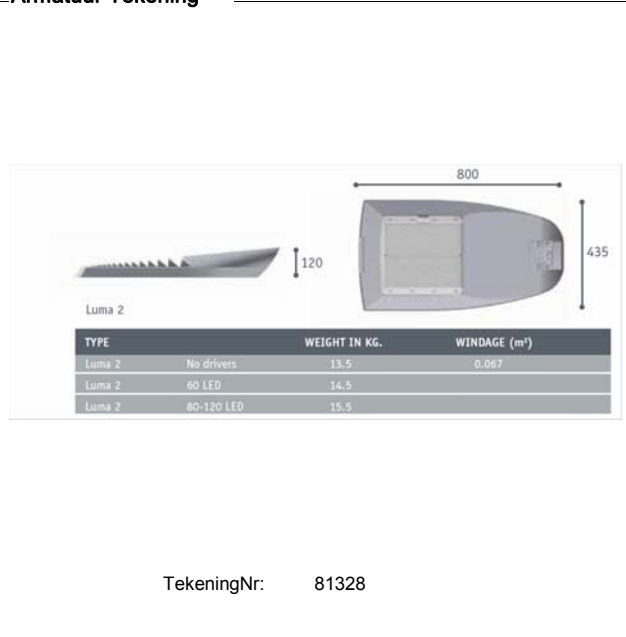

Gewicht: 14,5
Soort VSA: Electronisch
Plaats VSA: Armatuur
soort Drager: 60/76 mm.

IP klasse: 66
AansluitWaarde (W): 100
Kleur (RAL): 7040
Dimbaar: Ja Nee

Vervangende Armatuur (Merk / Type / Code)

/ /

dimbaar op afvallende spanning 80-40%

Toepassingsgebieden

Hoofdinvalswegen
Industriegebieden
Kantorenparken

Toepassingen

Mast

Toepasbare Masten

Uithouder

Schakelingen

S N1A1

Masten (Merk / Type / Code / Aantal)

Nedal / K084UE06.8E.003 / 8AKUH / 1

Lampen (Merk / Type / Code / Schakeling / Aantal)

Indal / Cooled 60 / Cooled 60 LED / S N1A1 / 1

Opmerkingen

Luminaire type: 3035 LED luminaire LUMA 2, Artnr, L303500437
IP Class: IP 66
SIP/DIP: XIP = eXtra Ingress Protection, Packing: Crate
Posttop/side entry: Posttop 62mm, Angle position: 5 degrees
Length fixing bolt: L=30mm, Optic of lens: Optiflux R2
Colour of light: Neutral White, Amount Lumen: Check L-TUNE J2L9GK21YJS4
Number of LED: 60 LED, Class: Class I, Connection: Circuit breaker (next to gear tray)
Electrical option: Dali Dimming, Constaflux: Including ConstaFlux
Driver brand: Philips, WFC/photocel/Nema: Starsense wireless 1-10V/Dali Philips I-grey
Luminaire colour: Colour frame/spigot: RAL 7040, Colour cover/clip: RAL 7040, Cable: Excluding cable

