
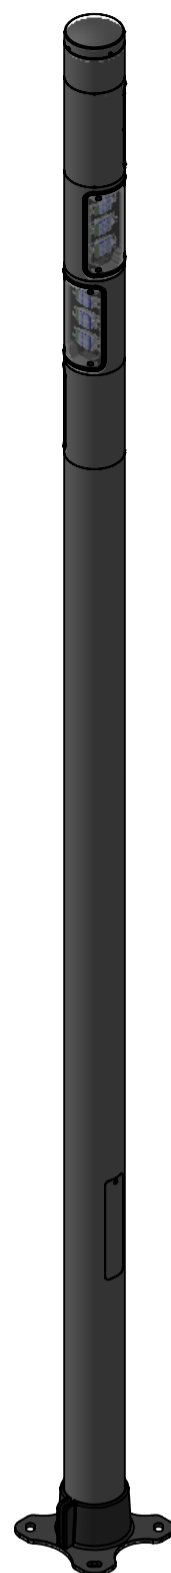


6ARPV

EGG385 LIGNE 10 :
11 COLONNES UNIVERSO 6M
4 MODULES PROJECTEUR

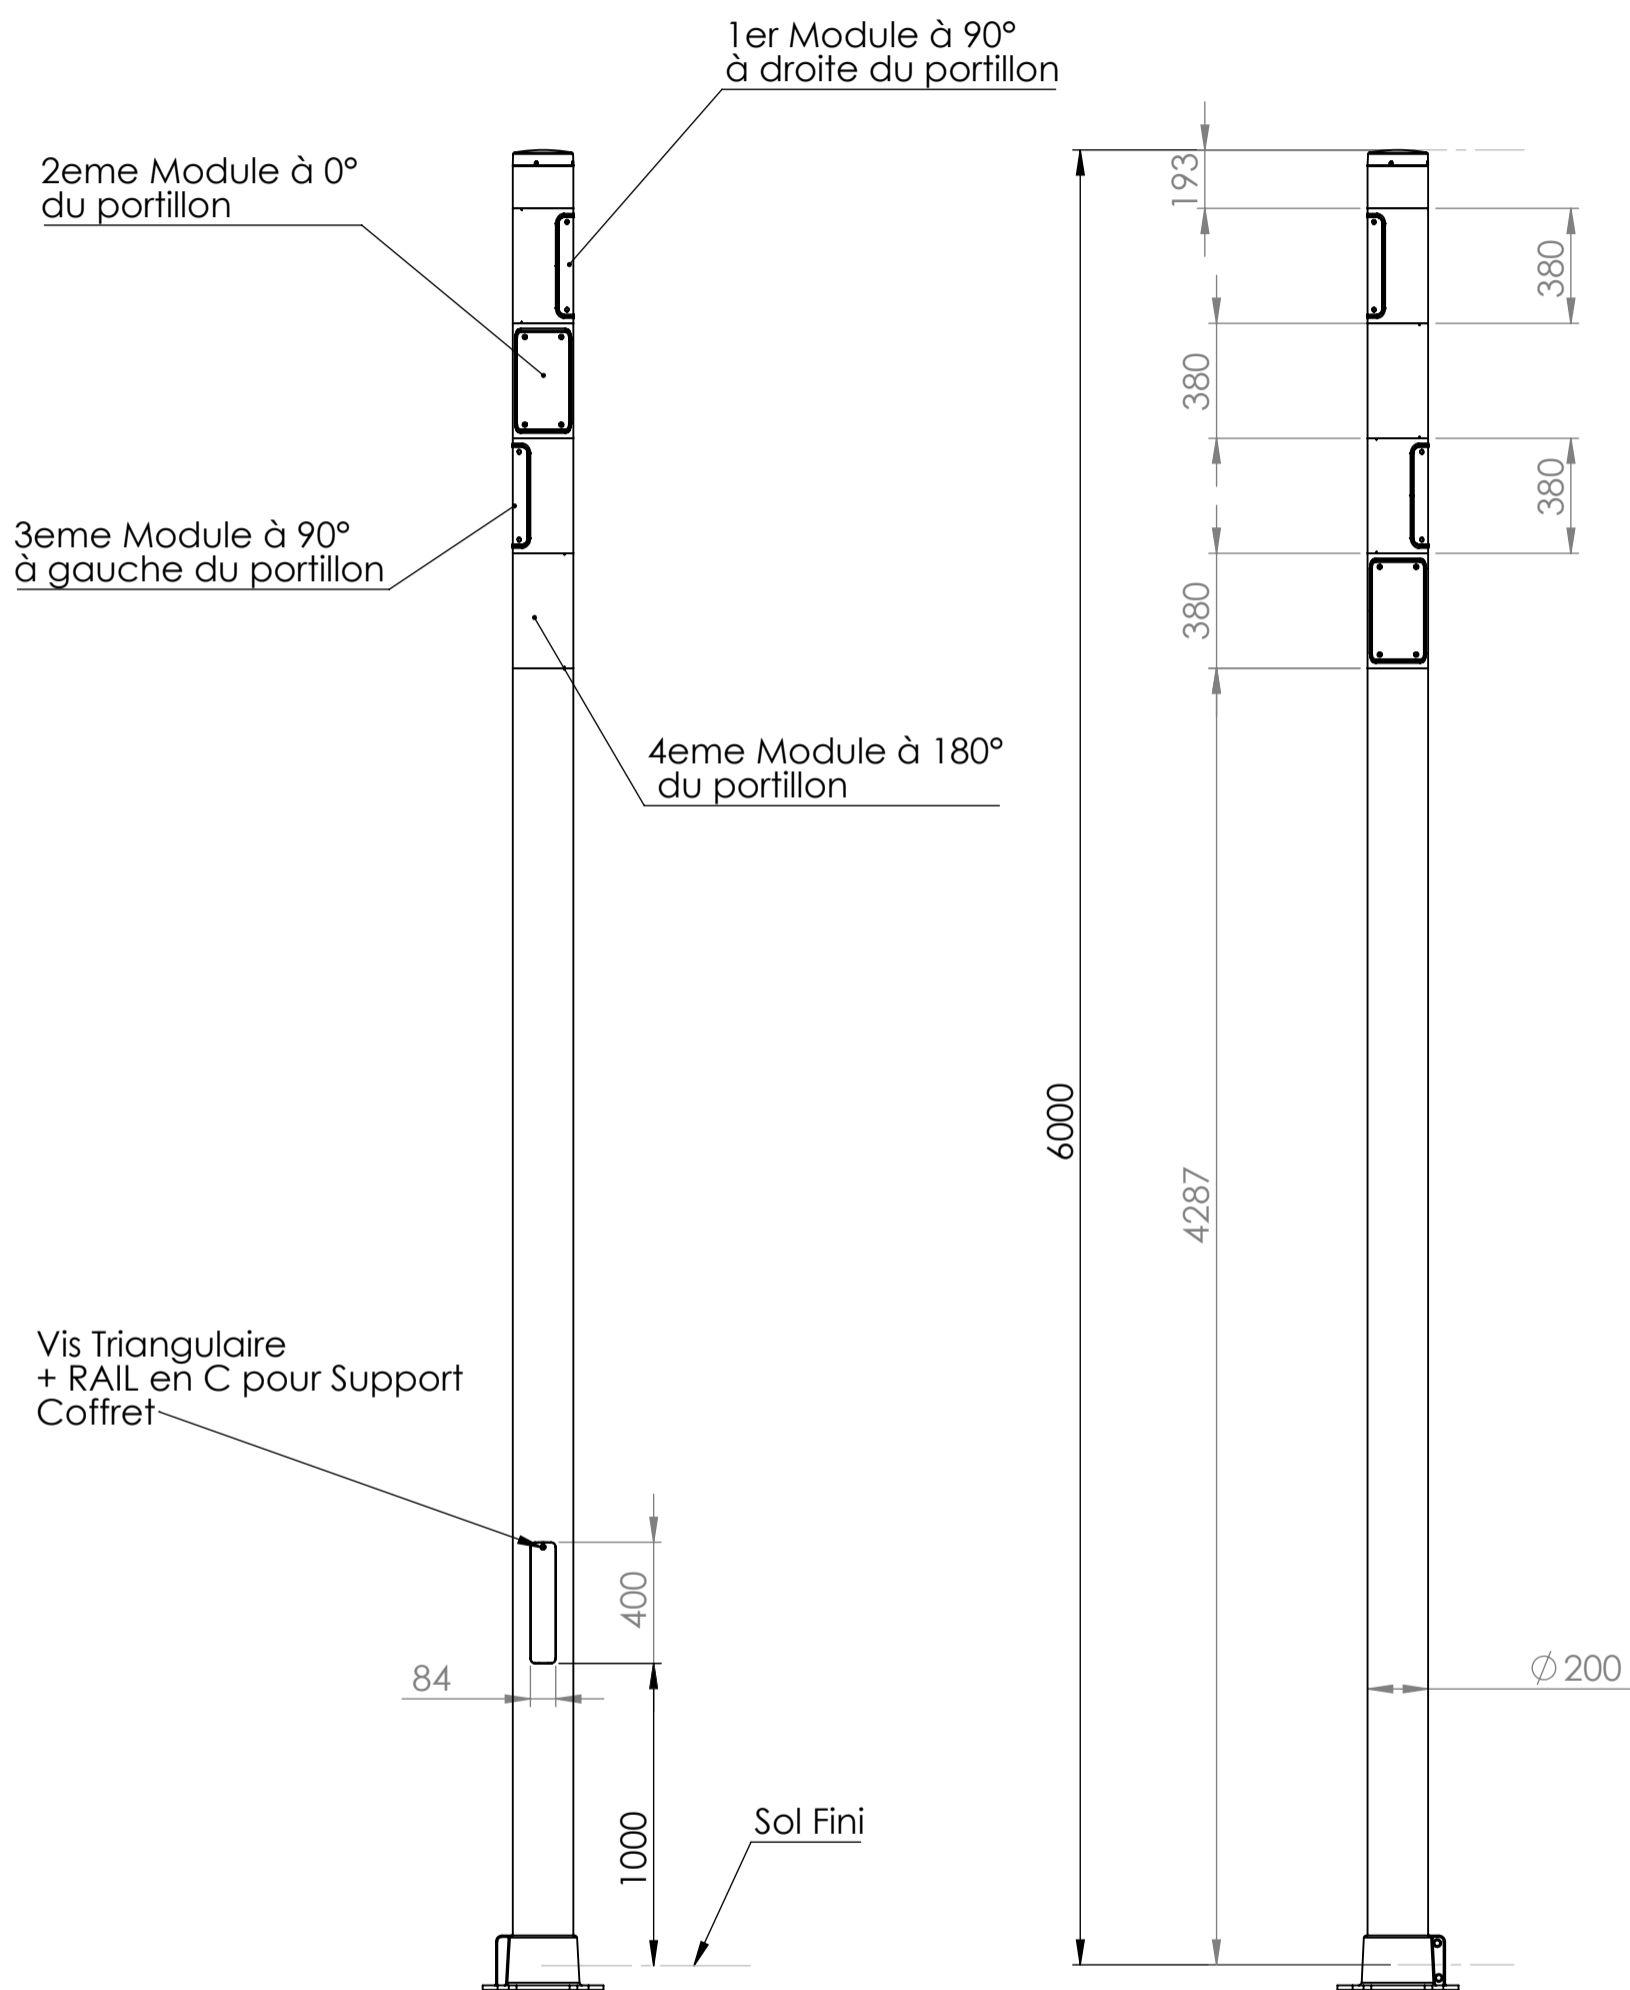

Opmerking:

voor specificatie LED lichtmodule
zie armatuurspec. UC603

Format: A3V

ECLATEC

VIG_3608_-

Echelle 1:25

Date: 06/04/21

REPRODUCTION INTERDITE-Loi du 11mars1902

41 rue Lafayette Maxeville 54527 LAXOU Cedex - Tel +33 3 83 39 38 00 - www.eclatec.com