
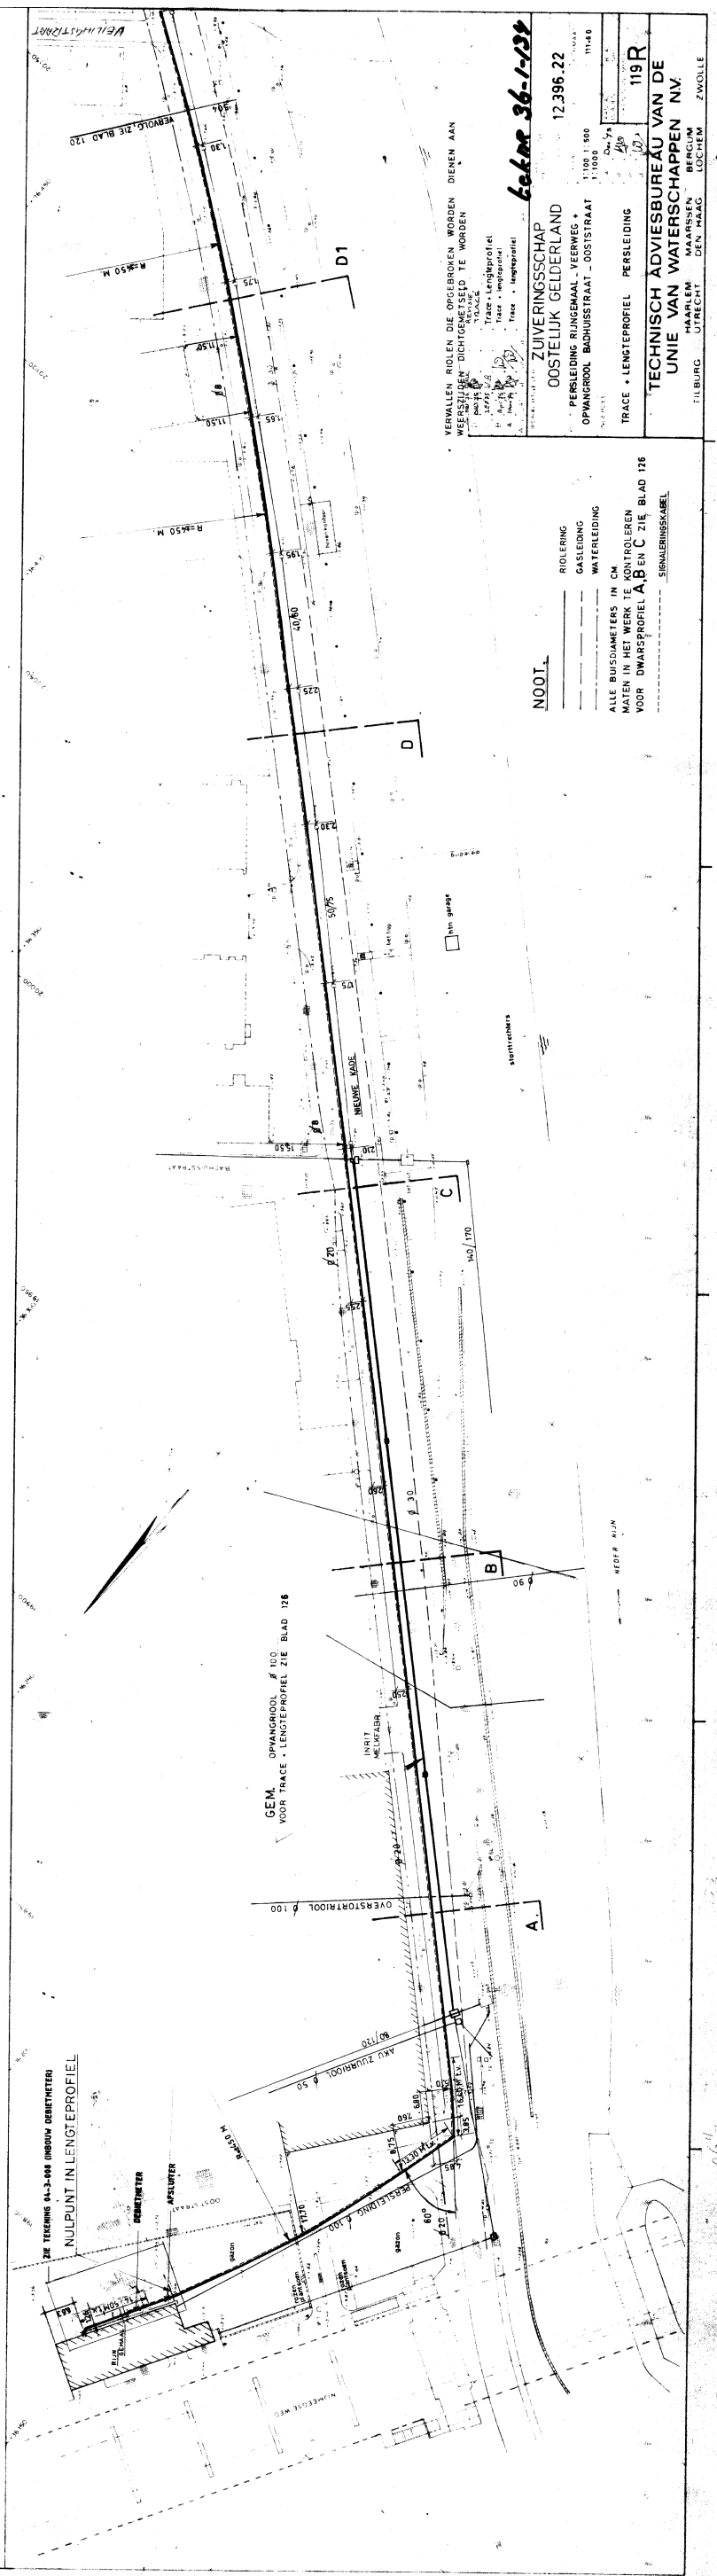
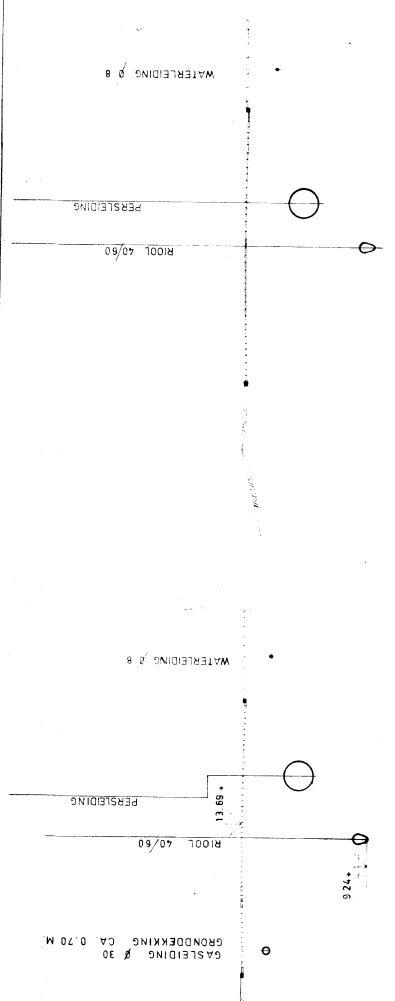


36 - 1 - 134

1

36-1-134

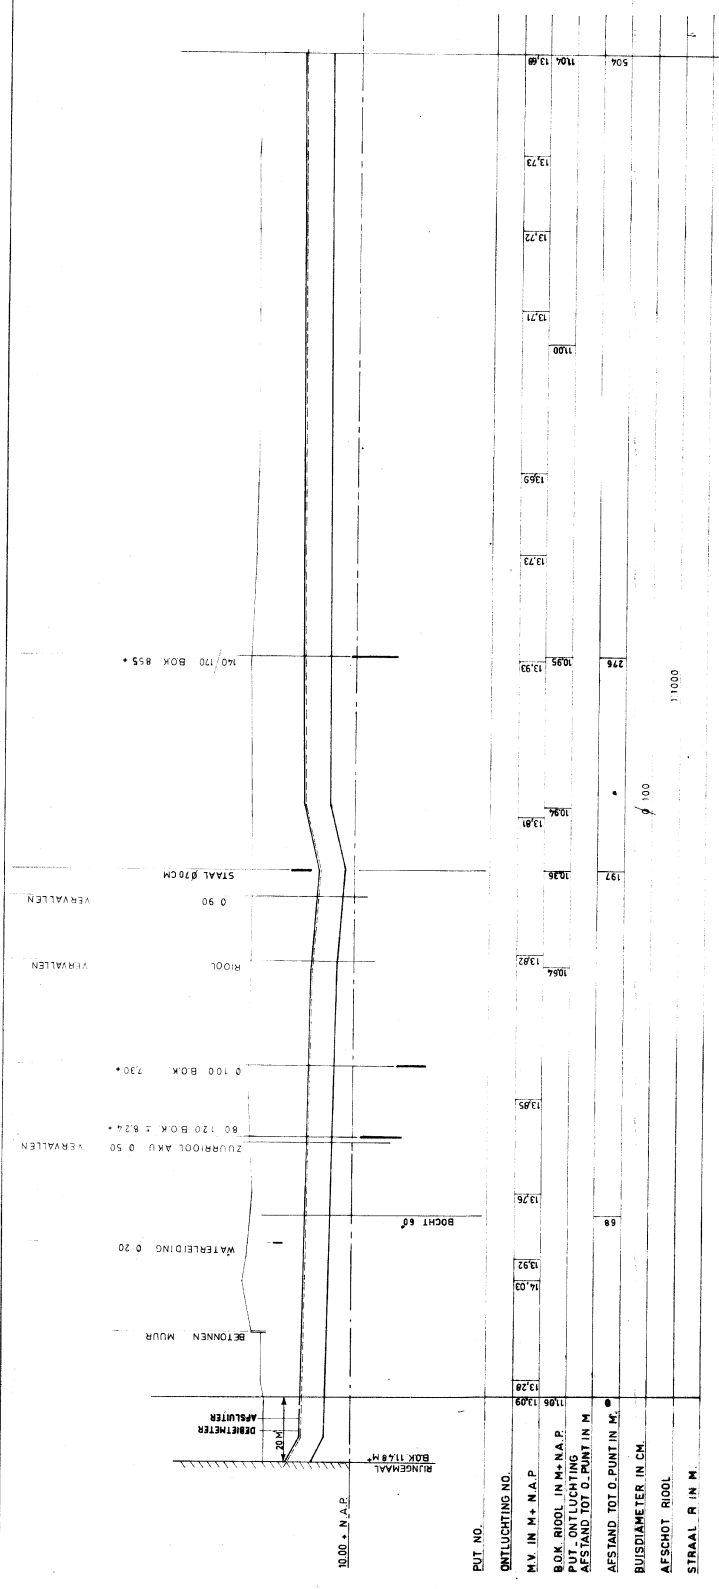

~~A-29-2 (36-7-134)~~