
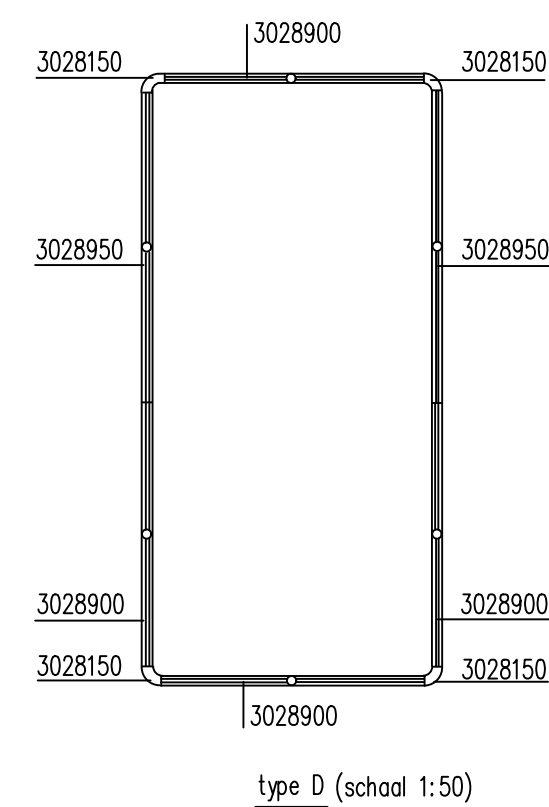


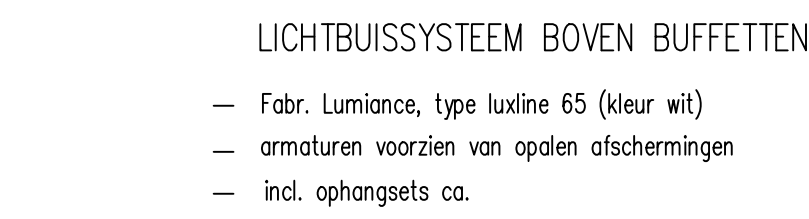

Code	Fabrikat	Type	Lampen	Opmerkingen
A	ORL	ORL/300W 9336 HF SPEESEL	TLD-NC-36/9330	INSOUD
B	ORL	ORL/ND 425 HF POLYCARBONAAT	OPD-NC-36/940	OPZOUW
H	ORL	ORL/DLW 418 P/PRIMA	TLD-NC-15/940	INSOUD
D	LUMANCE	LUXLINE 65	TLD-NC-15/36/58/830	LOCHTBUYSYSTEEM
E	PHILIPS	FCH 329 111 ID	PL-S1/840	INSOUD
F	PHILIPS	FLP/CH 50859118XSF	PL/CH/533	INSOUD
	BAG	Farnstar PAN-2	TLD-8W/840	INSOUD
		Farnstar PAN-ID	TLD-8W/840	INSOUD
	BAG	Farnstar FA-2	TLD-8W/840	INSOUD

Fa. DBL, Hengelo, telf. 074-2501736, mob. 06-2156328.

[illegible]