

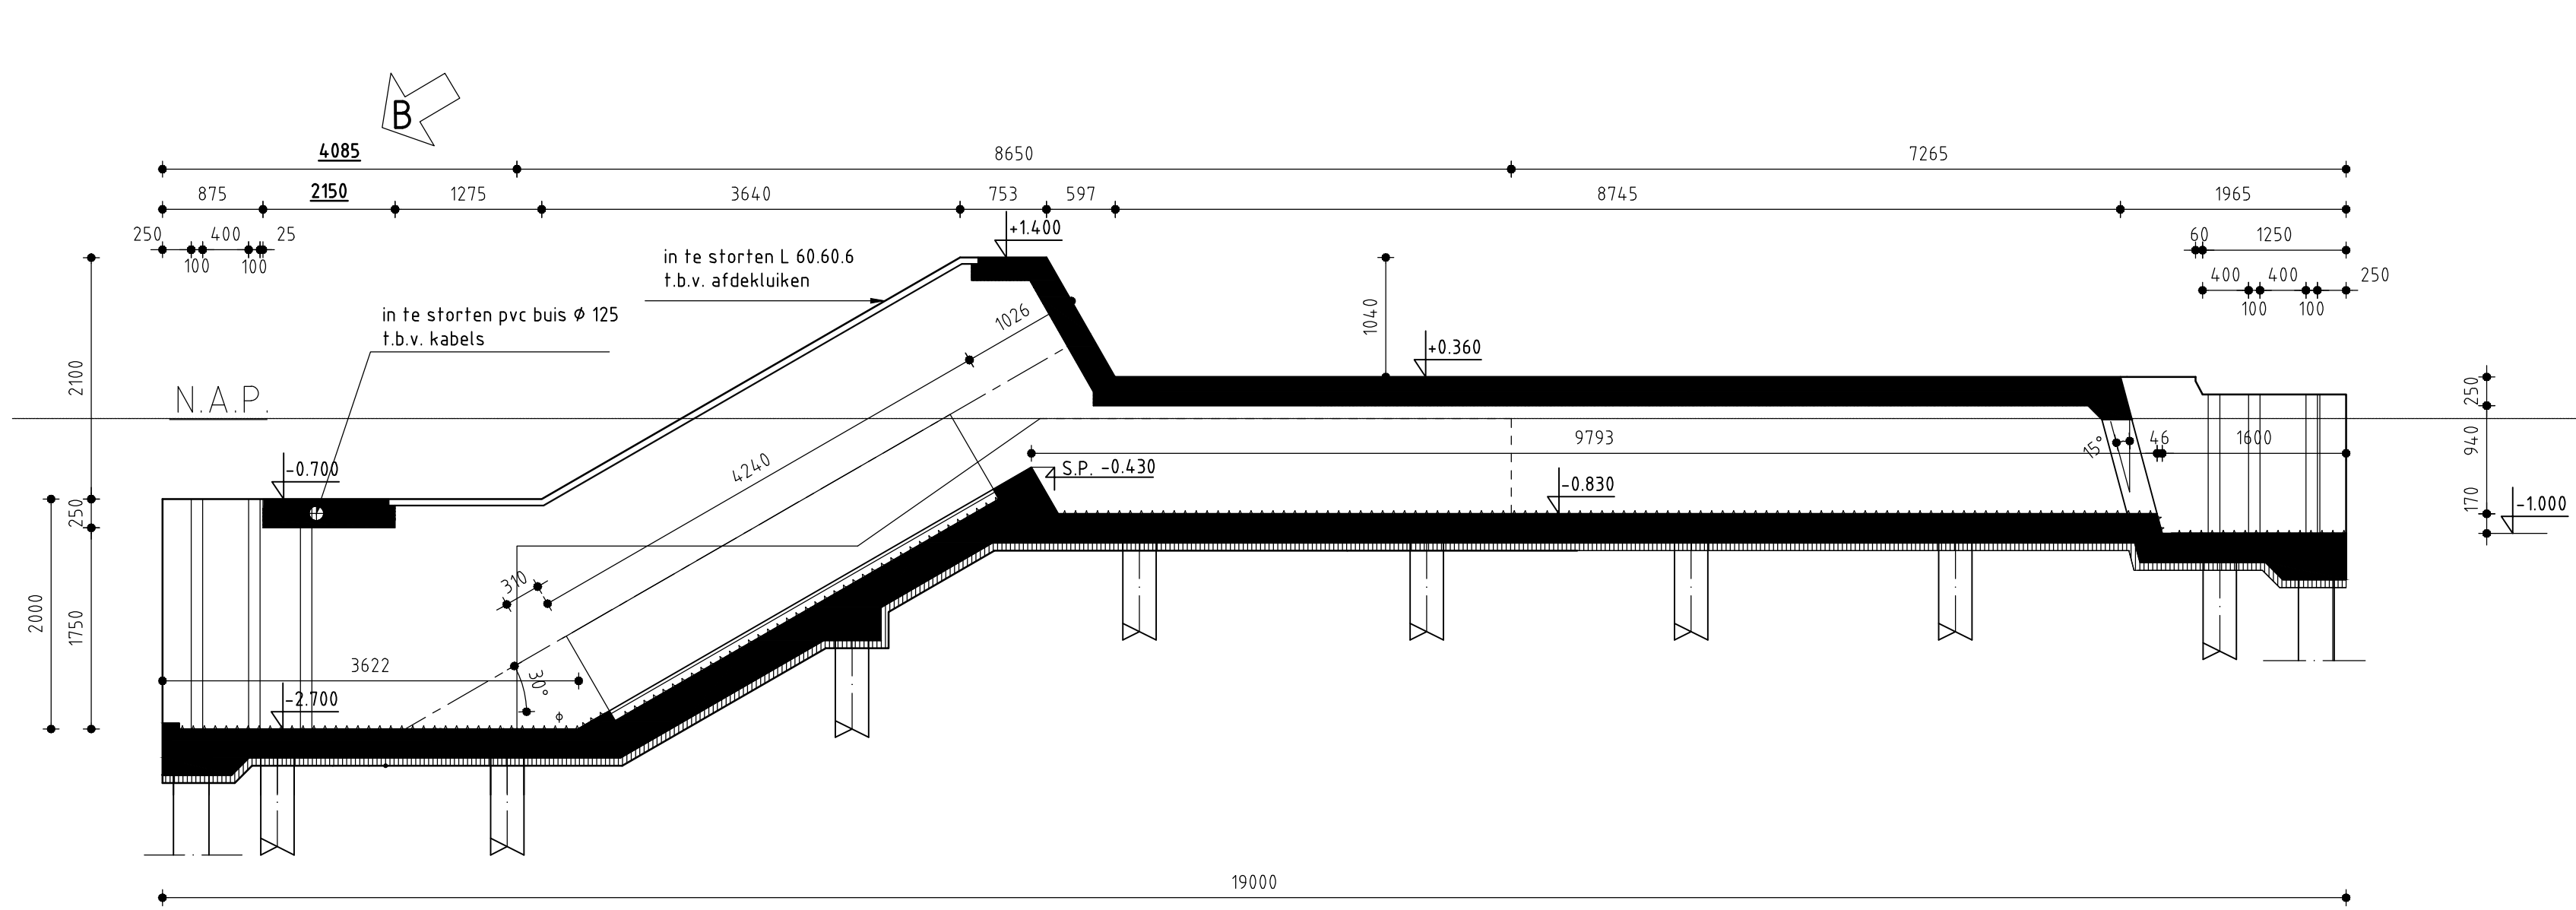




OPMERKING:


Dit is een voorbeeldtekening.
Afmetingen en peilen zijn indicatief/informatief.
Er dient rekening te worden gehouden met aanpassingen aan object en onderdelen door gebiedspecifieke kenmerken.
Aanpassingen dienen te worden getoetst middels berekeningen.

Hoogte in m t.o.v. NAP
Overige maten in mm tenzij anders aangegeven

stortnaden, voor zover niet aangegeven, ter goedkeuring van de bouwdirectie.
alle in het zicht blijvende uitwendige hoeken voorzien van vellingkanten 15x15 mm.
indraailaag 30 mm spramex.

CONCEPT

Deze tekening is eigendom van Hoogheemraadschap Hollands Noorderkwartier en wordt uitgeleend onder voorwaarde dat de gebruiker ervoor zorgt dat deze niet zal worden gereproduceerd, gekopieerd, uitgeleend of op enige andere wijze verspreid of gebruikt wordt voor enig ander deel dan voor welke deze ter beschikking is gesteld.

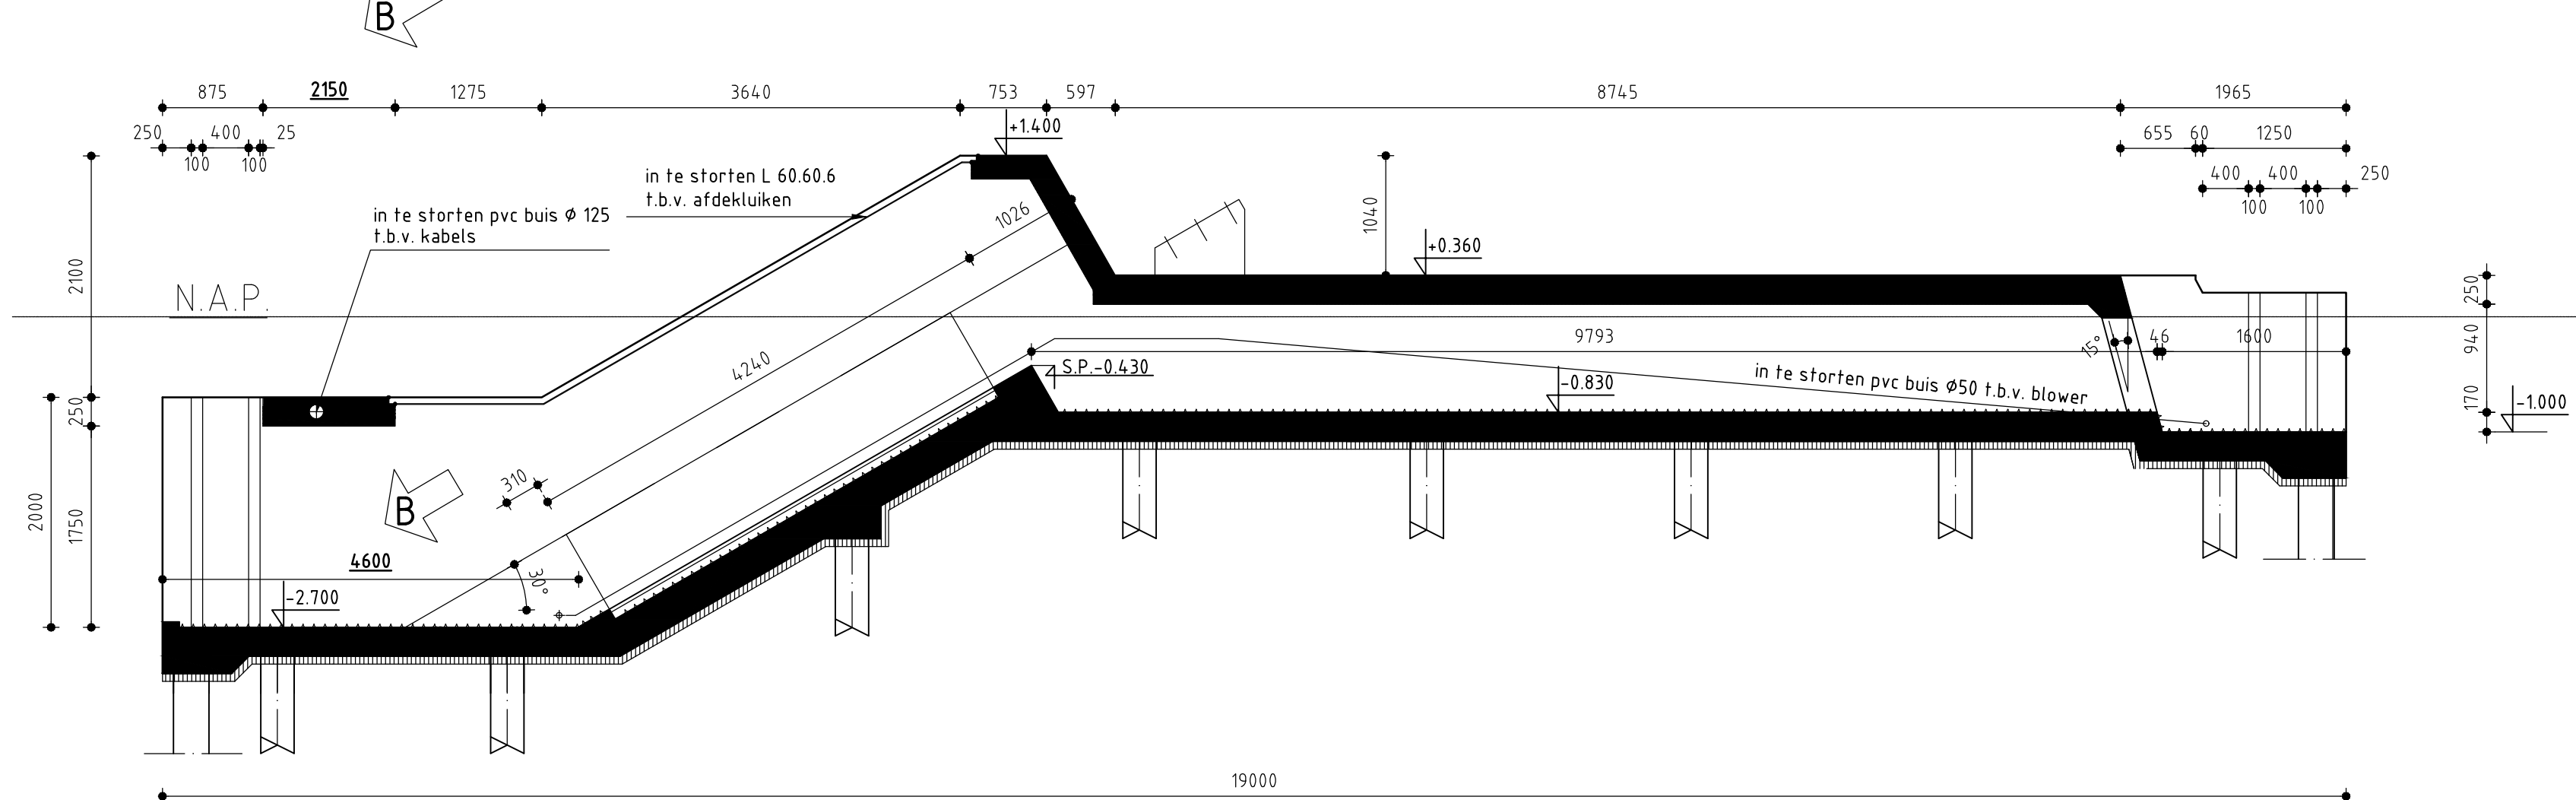





		Omschrijving	Gemaal NM, in de gemeente Zijpe Zijpe en Hazepolder, afdeling NM Situatie nabij Parallelweg N9	=	Schaal: 1:20, 1:50
			Getekend	A.A.	16-12-10
			Revisie	Burgering Imre	16-12-10
			Gezien		
			IKC		
		Get.			
		Gez.			
		Dat.			
		Wijz.		Form	Reg. nr.
				=	=