



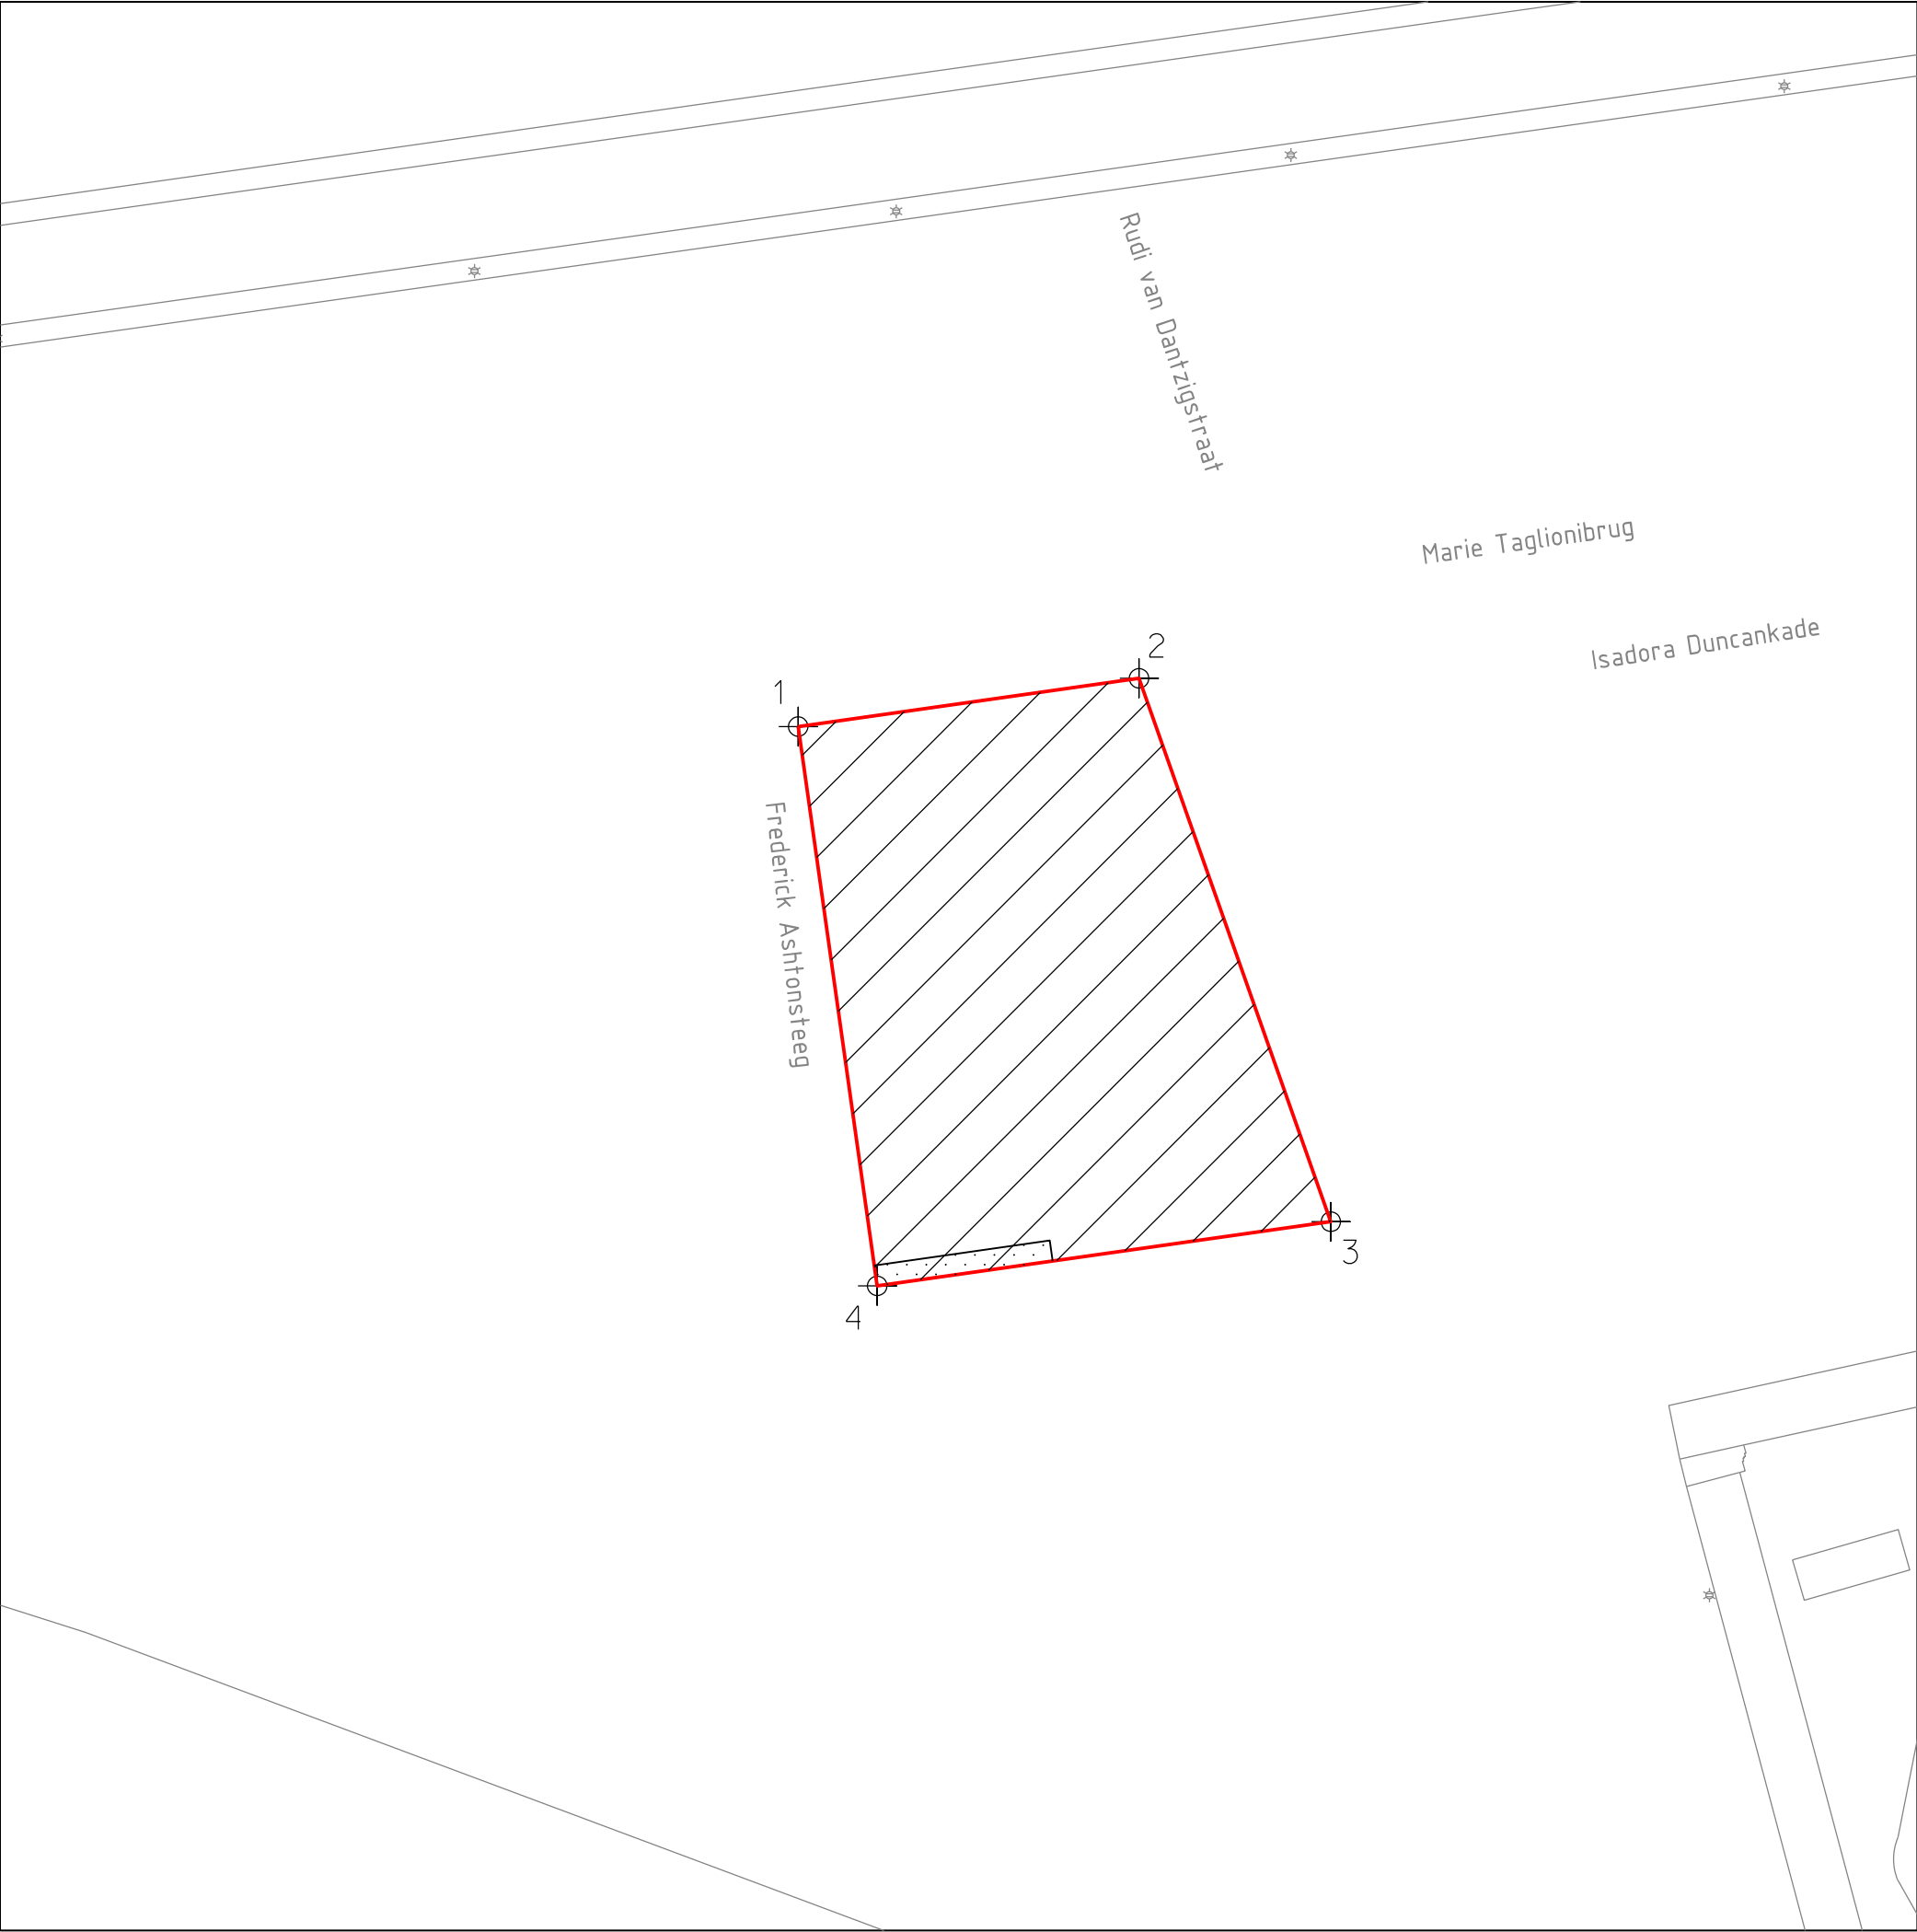

KAD. GEM. AMSTERDAM
SECTIE K

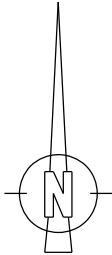

1	X=125903.3639,Y=487440.3332
2	X=125928.1177,Y=487443.8333
3	X=125942.0427,Y=487404.3944
4	X=125909.1041,Y=487399.7370

LEGENDA

-  oppvl. 1194 m2, ged.11632
-  margestrook



Gemeente Amsterdam
Grond en Ontwikkeling
Afdeling Erfpacht/Gronduitgifte
VAN DEZE KAART
KAN NIET GEMETEN WORDEN



Sluisbuurt kavel 202		
d.d.16-08-2022	schaal 1: 500	tek.nr. 2022-276
get. RBleek	dos.E 16490/1	