


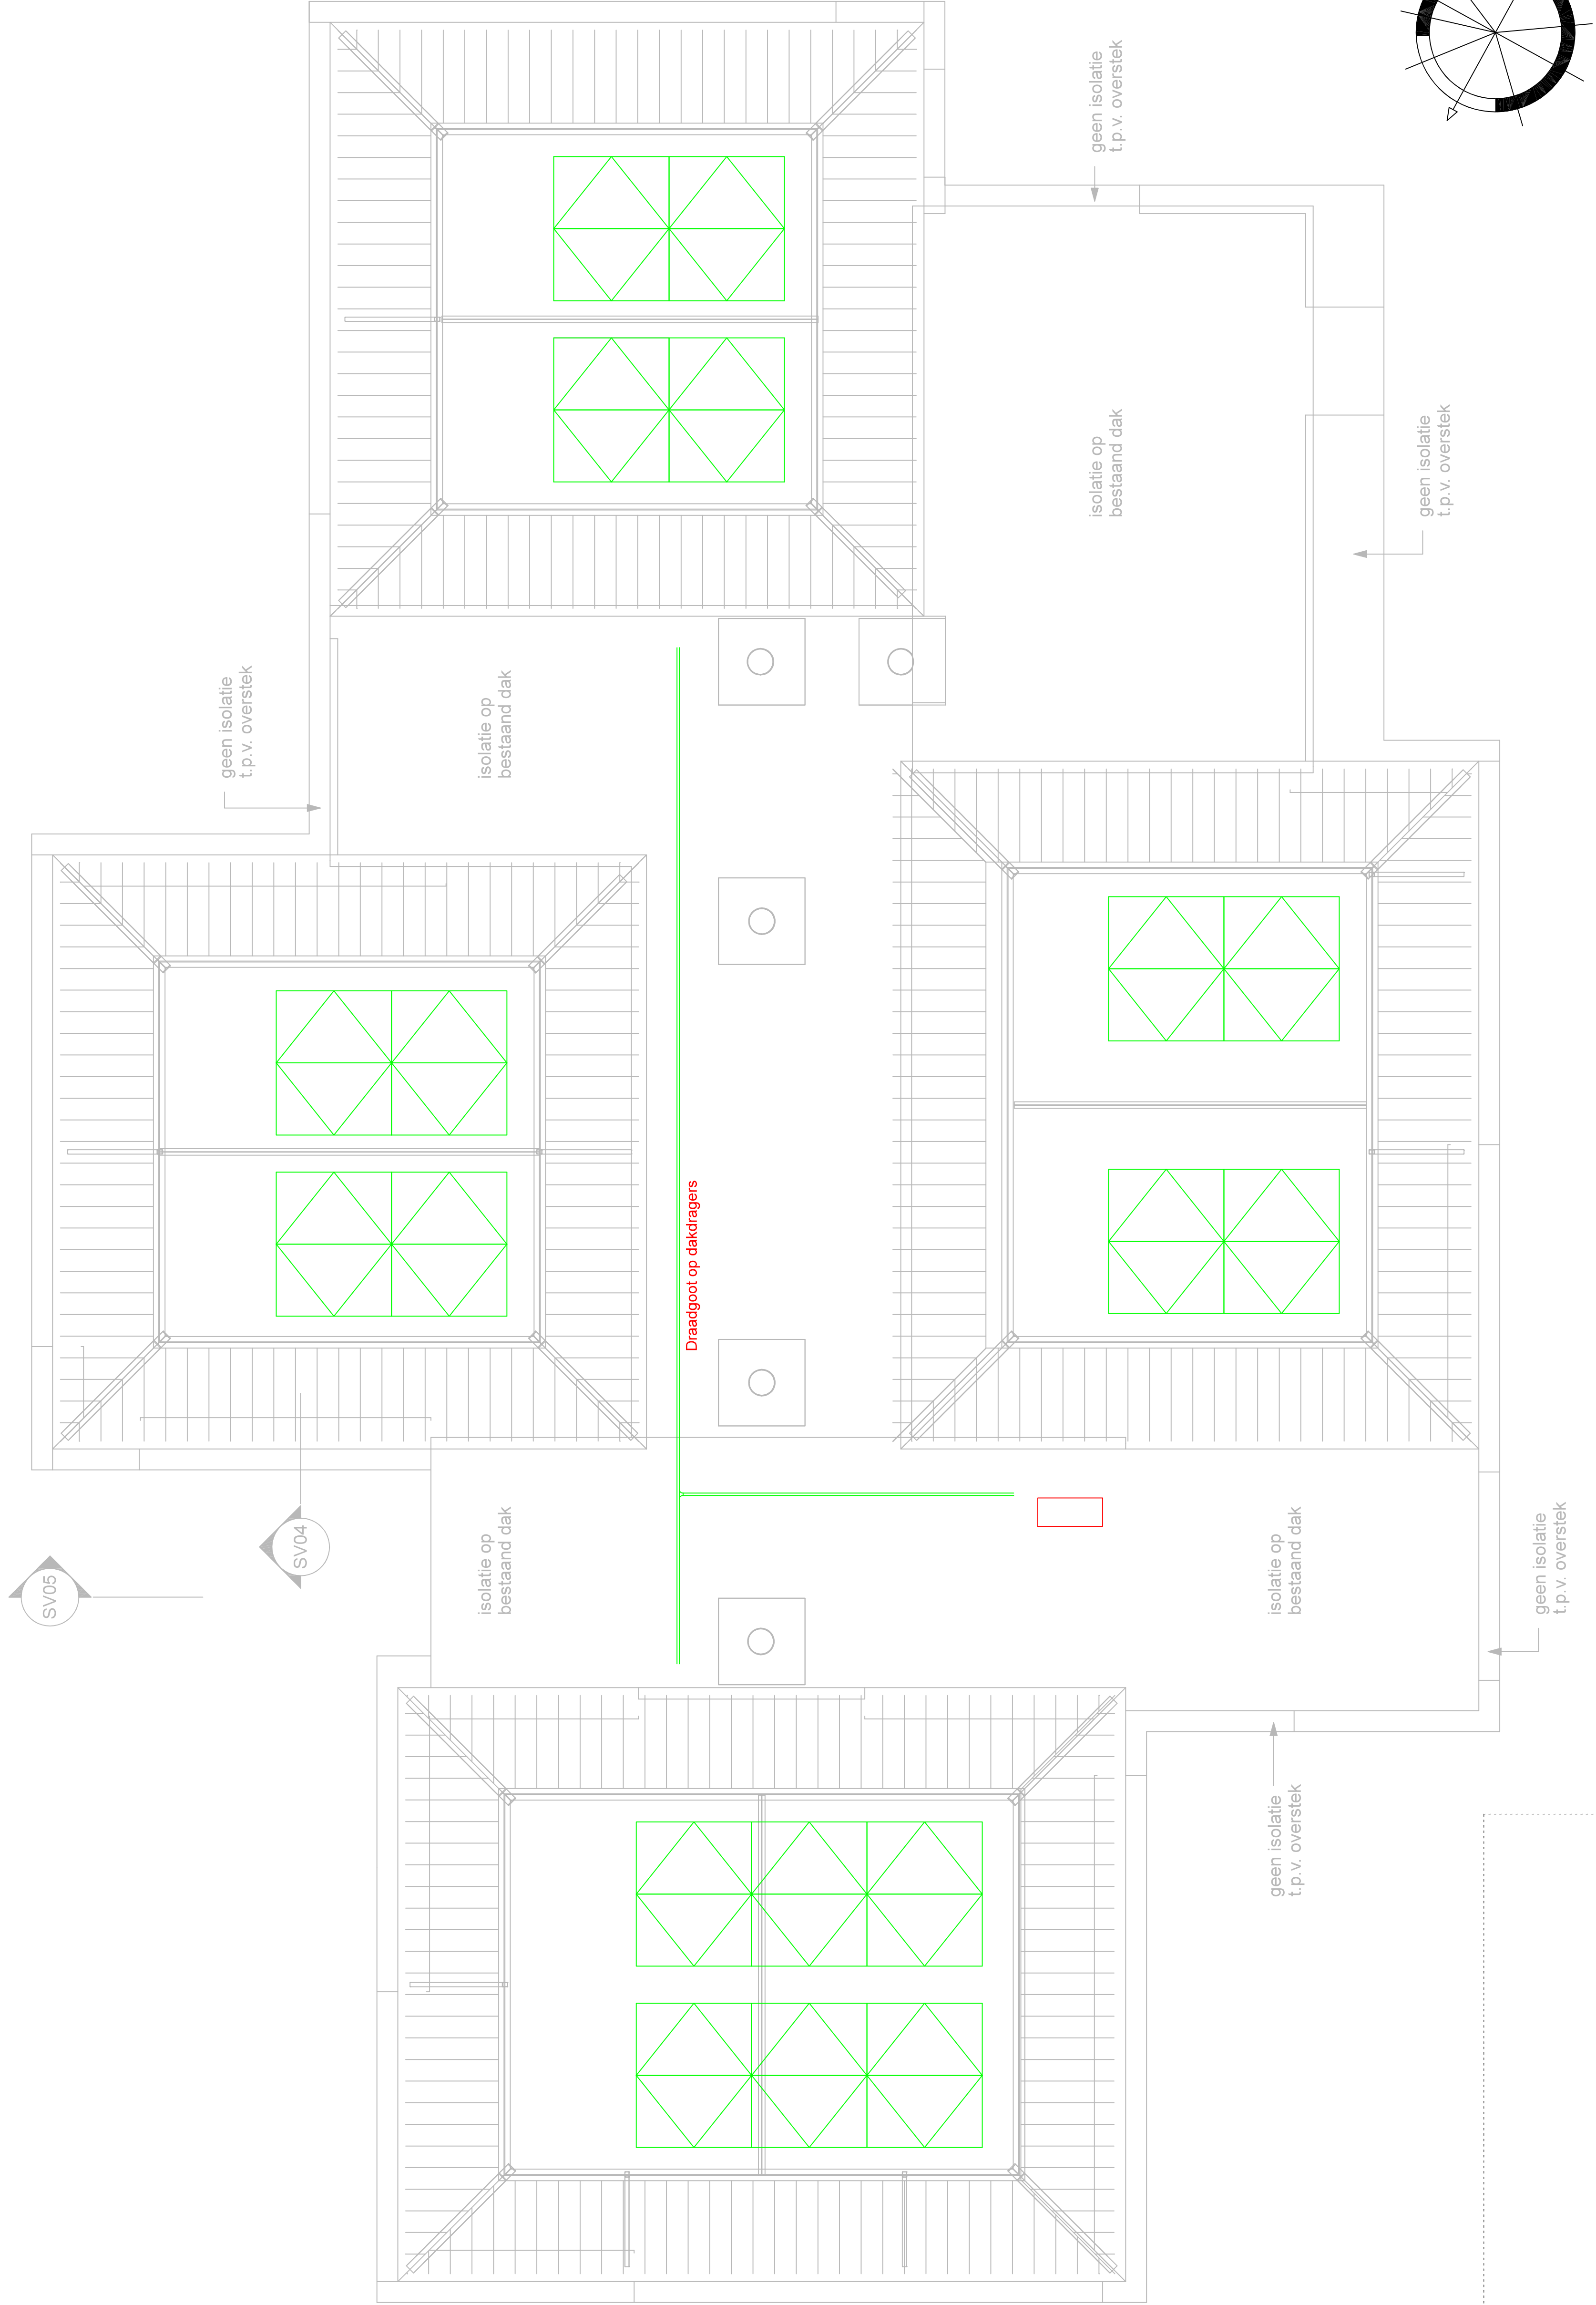

RENVOOI

PV-Systeem

PV Paneel Monokristallijn [zwart]

Optimizer [36 st]

FlatFix Fusion [oost/west opstelling]

Solaredge Inverter SE 10K-ER [3 fasen]

Solaredge P300-SP M4/M5

PV connectoren: MC4, Unico [Male/Female]

Solar PV cable 1x4mm² / 1x6mm²

Ballast: Betontegel 30x30

Onderconstructie: FlatFix Fusion

Laagste zon stand 21 december

Onderconstructie: FlatFix Fusion [oost/west opstelling]