


Grid model volume computation: omtrek bdhd

Project	Test
Generated	15-1-2019 13:19:13
Grid model	172_20181010_Depot Hollands Diep_MB_1x1
Clipping polygon	omtrek bdhd
Area of clipping polygon	517483.54 m ²
Reference	Reference fixed level: -0.50 m
Reference offset	0.00 m
Reference Z Shift	0.00 m
Volume above	0.00 m ³
Volume below	6970962.30 m ³
Volume difference	-6970962.30 m ³
Area above	0.00 m ² (0.00 %)
Area below	516068.36 m ² (99.73 %)
Area without data	1415.18 m ² (0.27 %)
Area without reference	0.00 m ² (0.00 %)
Average layer thickness	-13.51 m

Result:

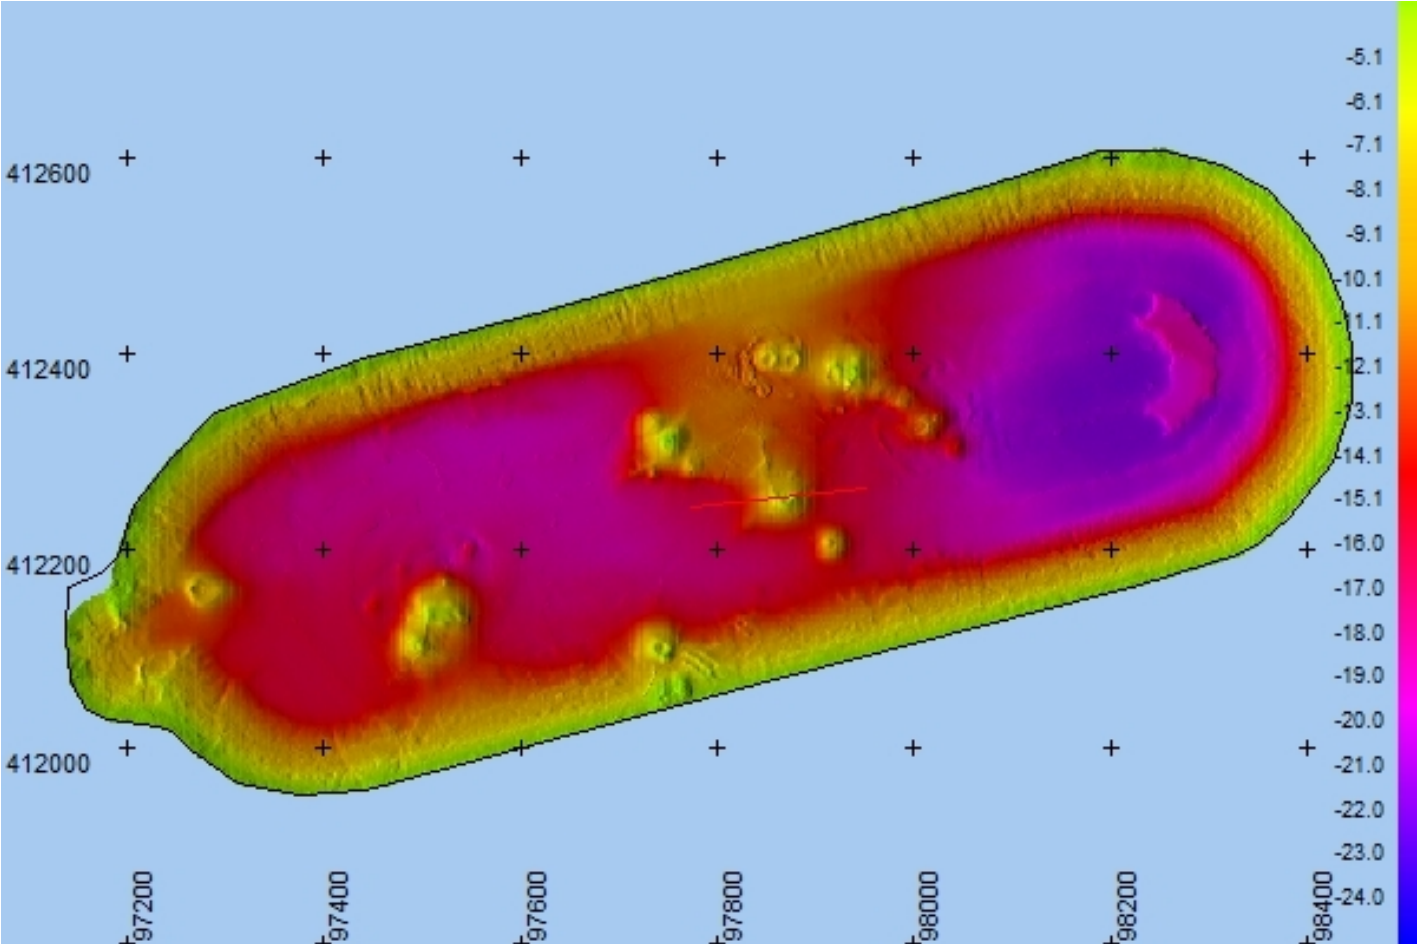

Model:

