

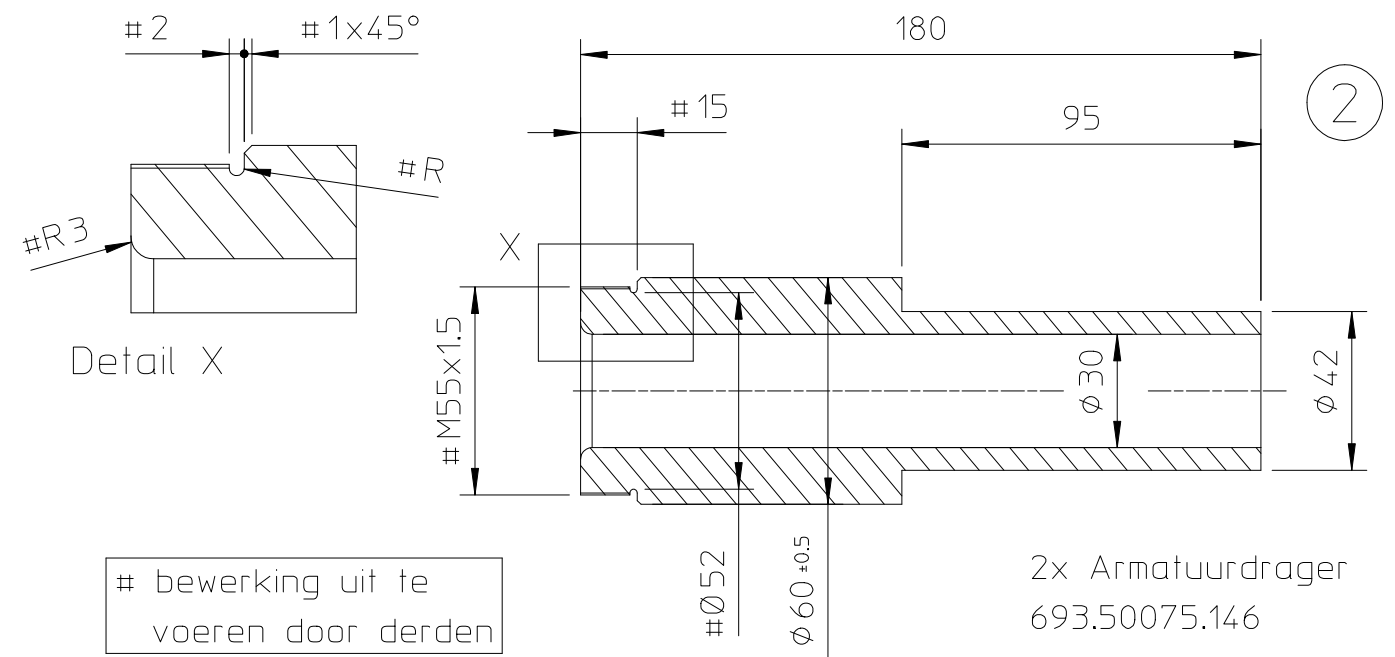
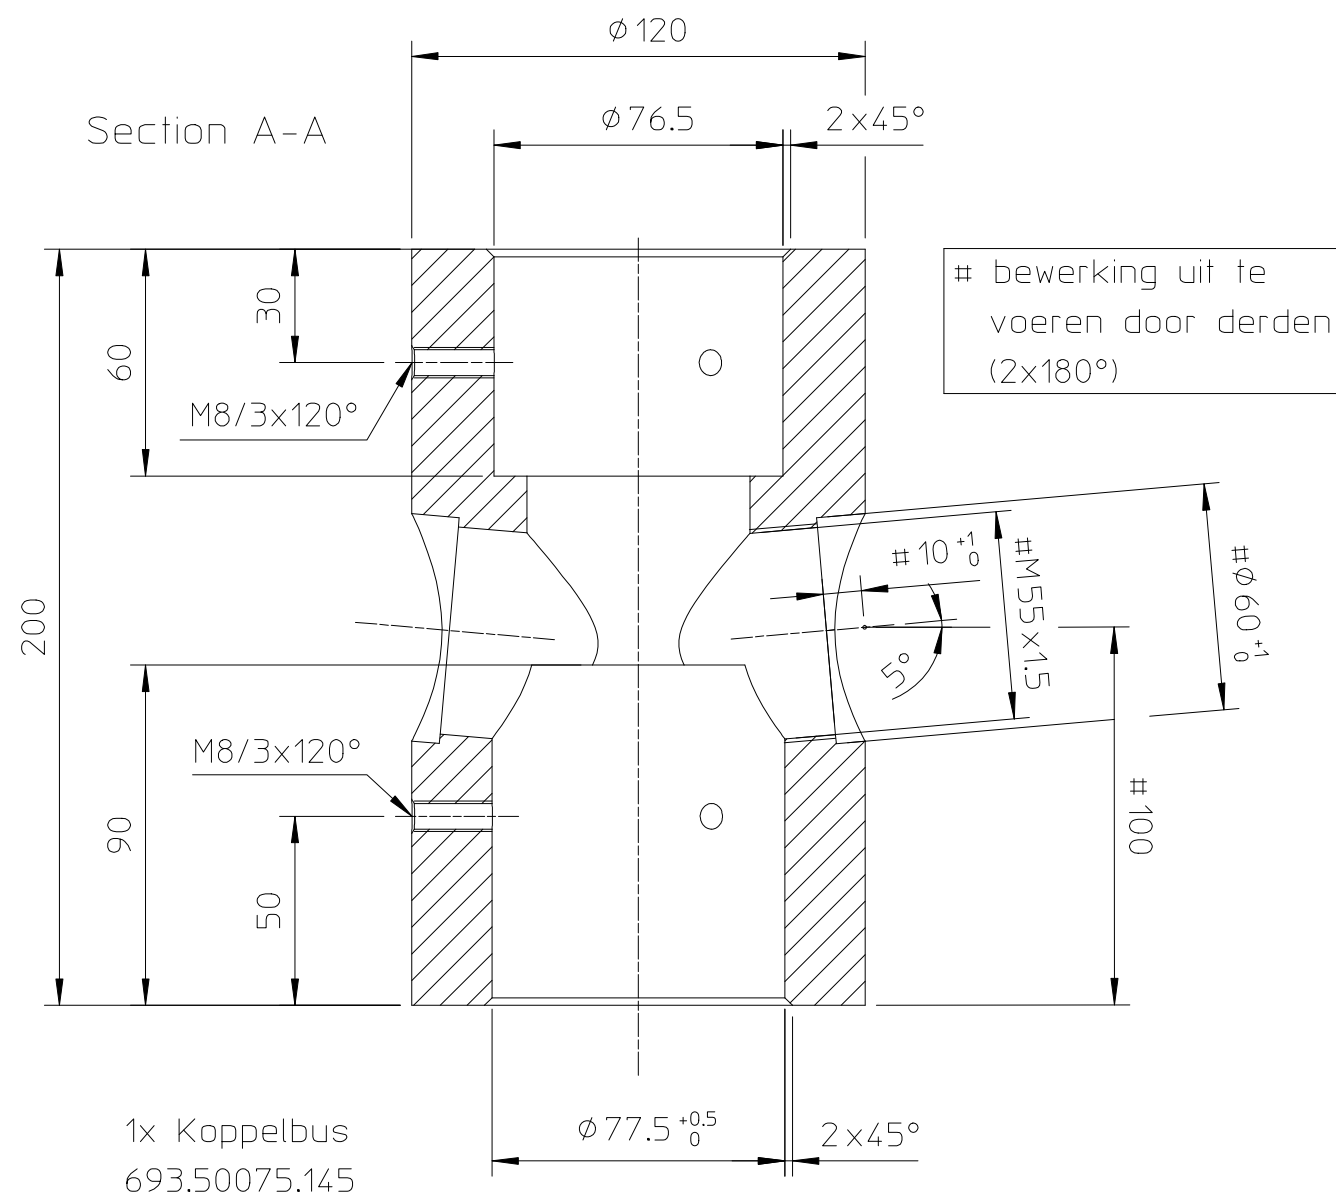


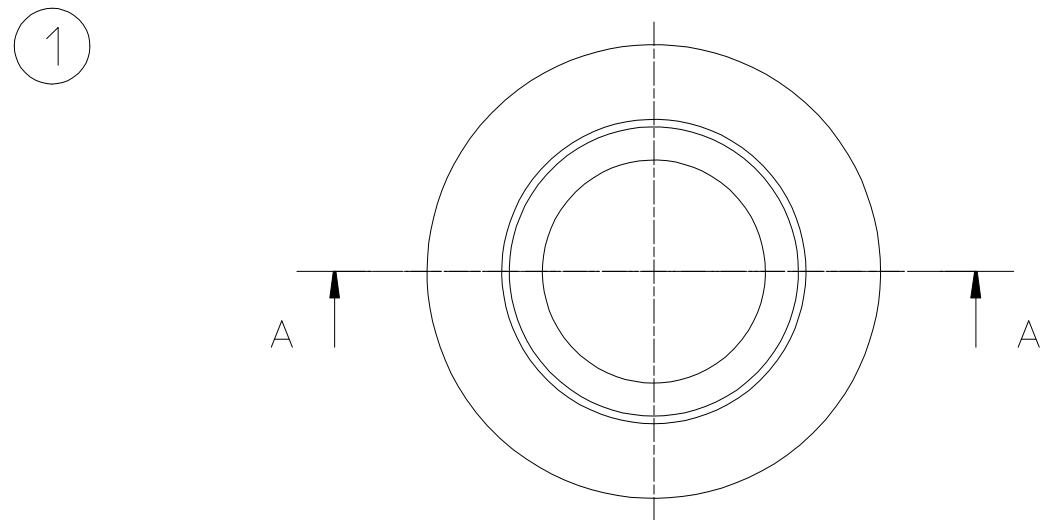

Onderdelen door derden gemonteerd,
schroefdraadverbinding voorzien van loctite 648

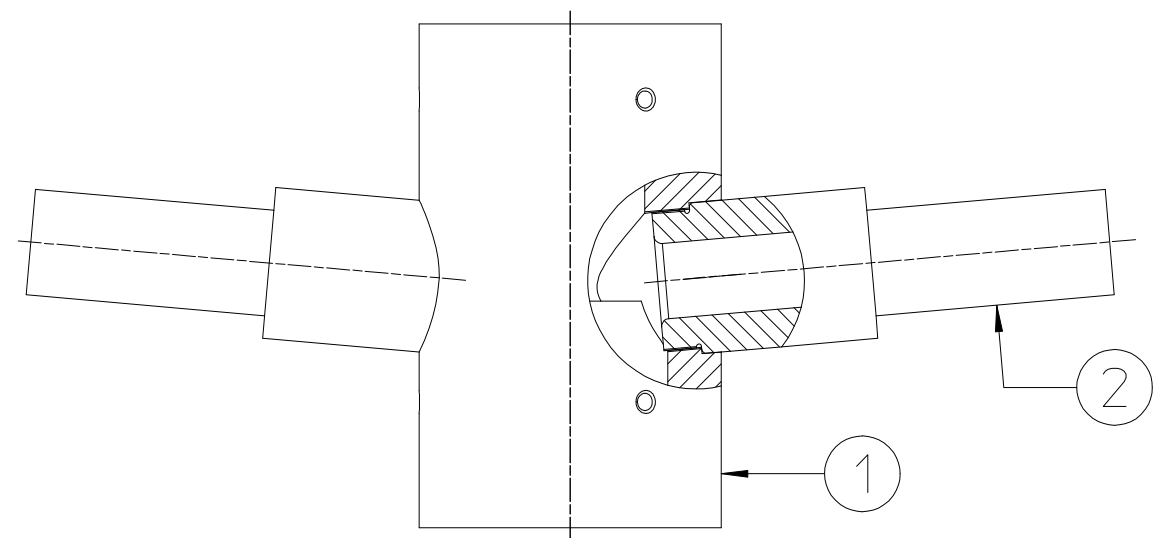

General Tolerance ISO 2768-m
unless otherwise stated.

Material:						
6005AT6						
Revision		Description			Date	By
Lt	mm.	Scale 1:2			Measurements in mm unless otherwise stated.	
Lc	mm.		By	Date	All rights reserved. This drawing is the property of NEDAL and may not be copied or multiplied neither wholly nor partly. It may not be submitted for perusal to third parties either.	
m	kg.	Drawn	PG	30-06-20		
Doorn:		Checked				
Title:				Drawing number:		Size
Opzetstuk "Leidsche Rijn"				693.00219.280		0 A3