

18 17 16 15 14 13 12b 12a 12 11a 11 10a 10 9 9a 8 7 6 6a 5 4 3 2a 2 1

K'

G'

F'







E

D

C

B

A

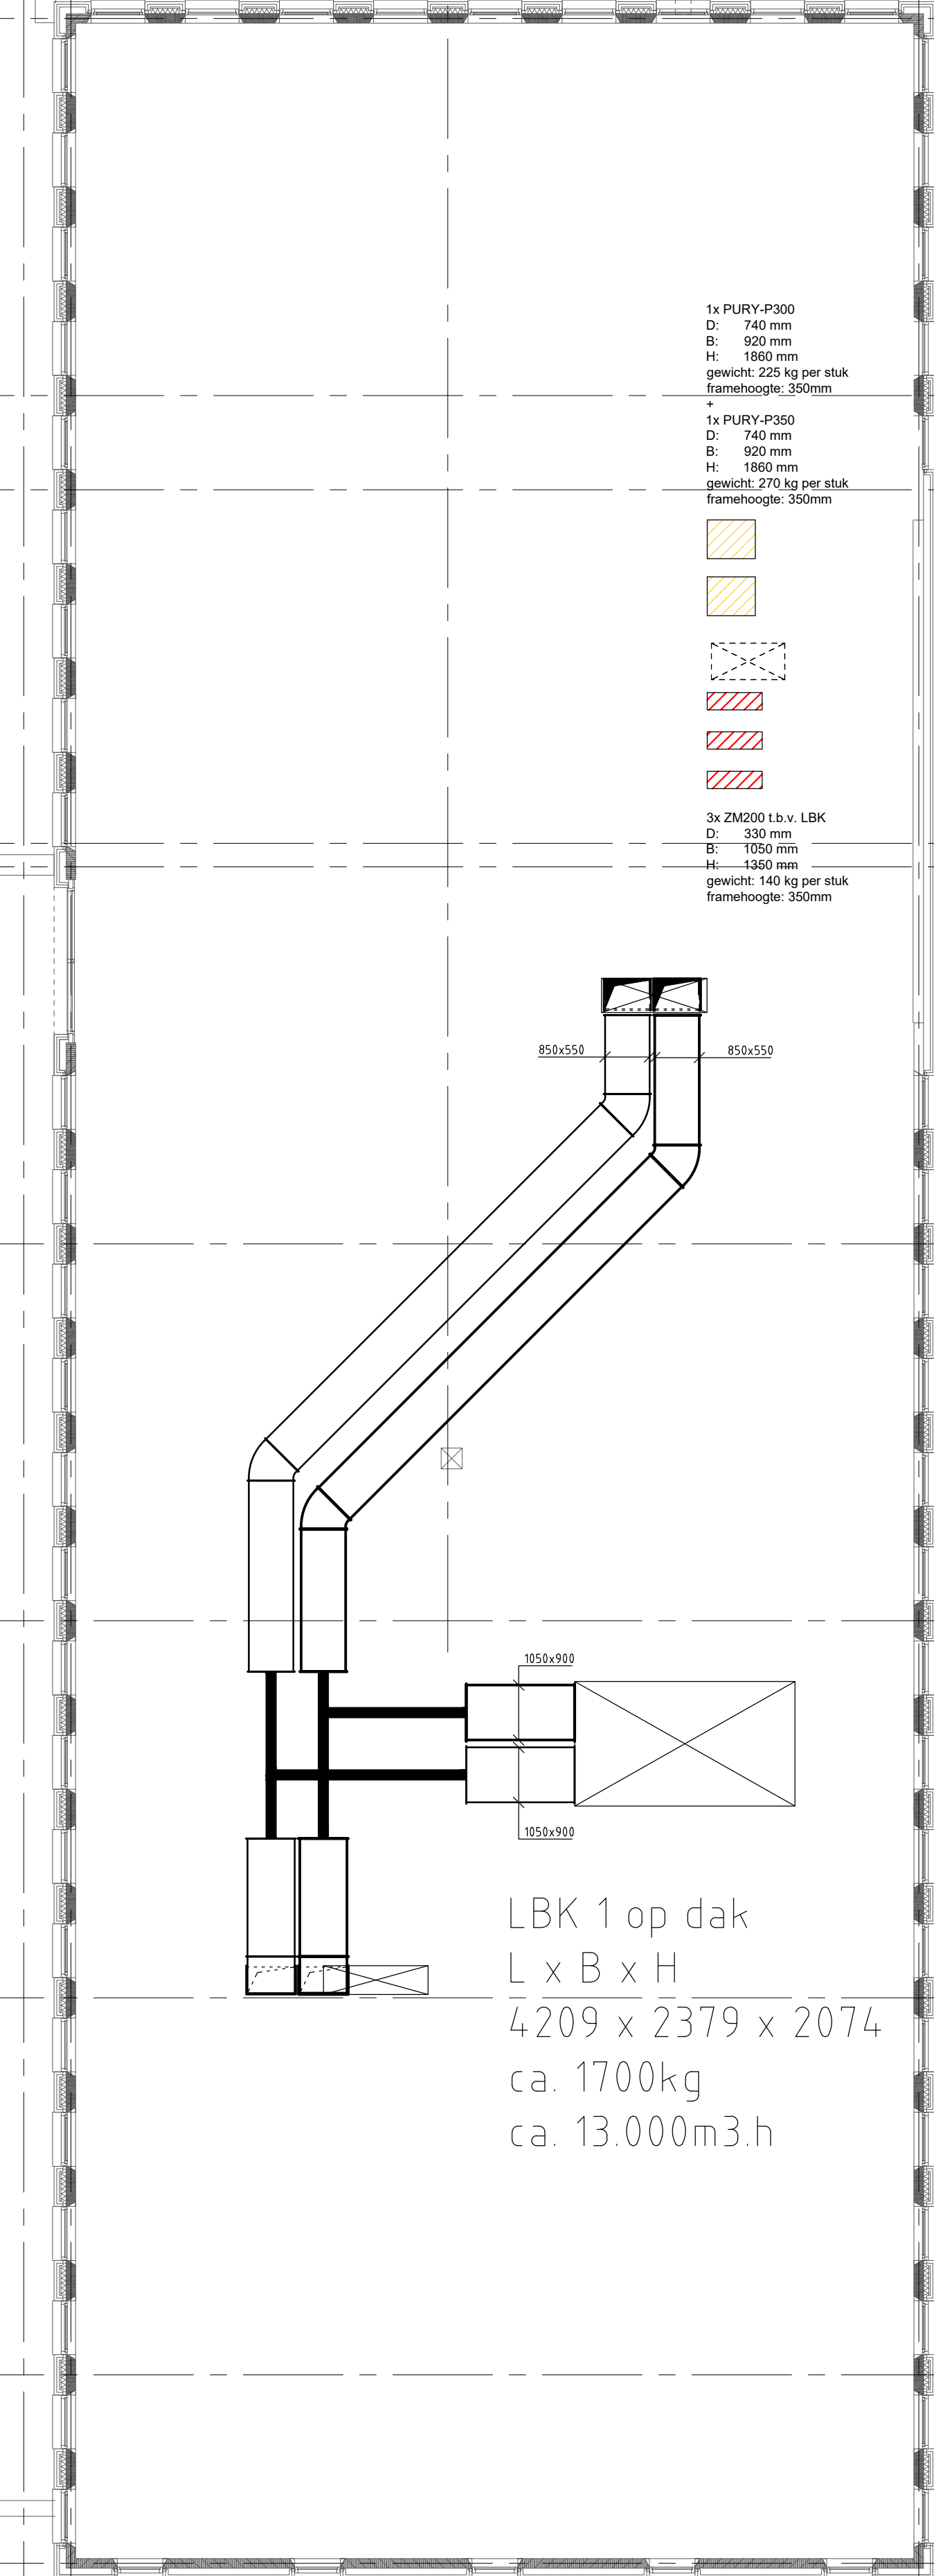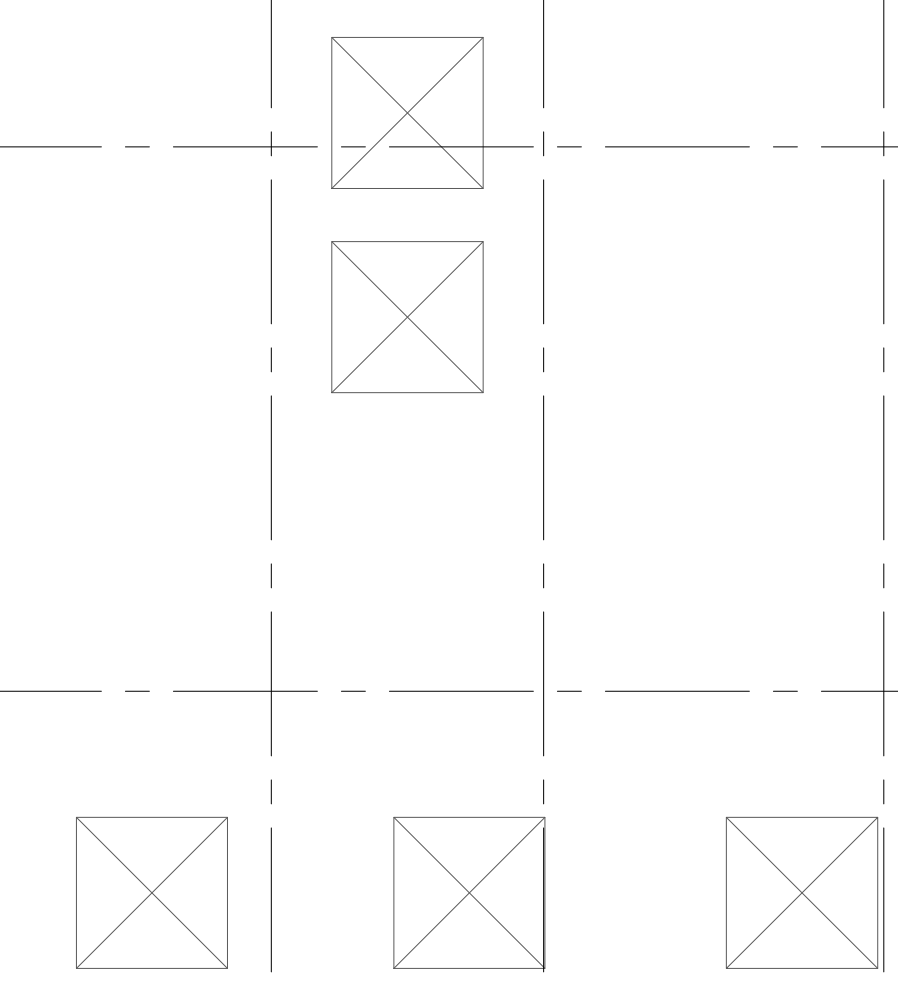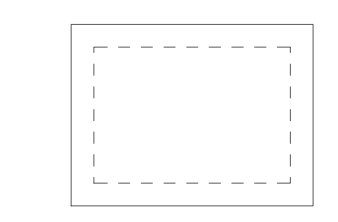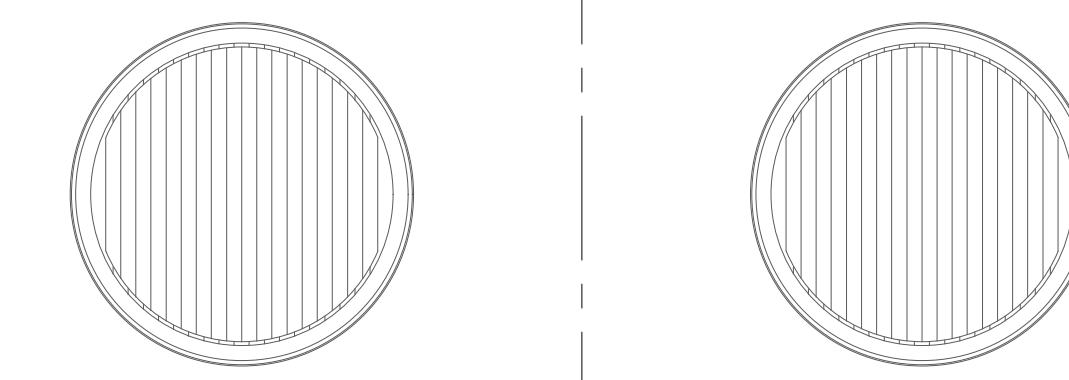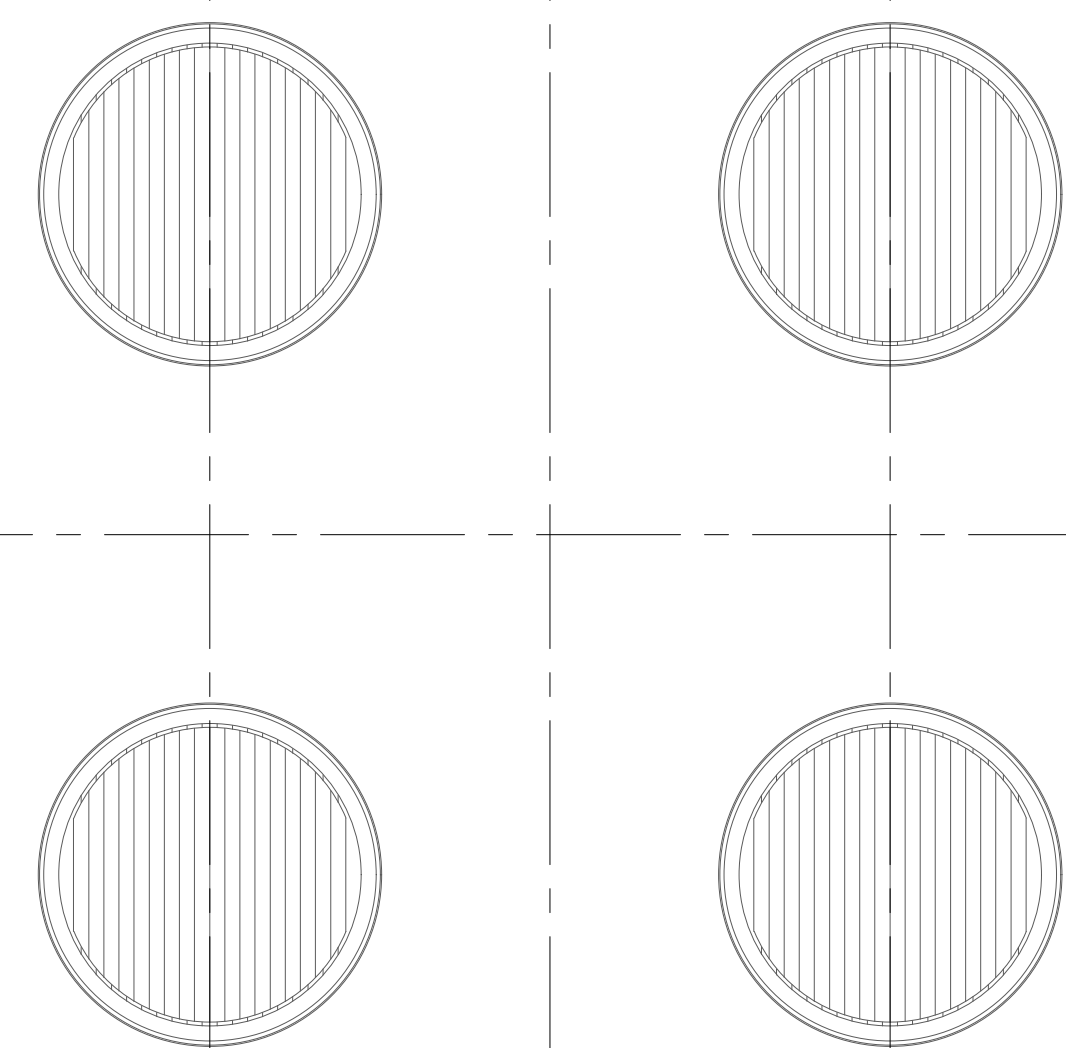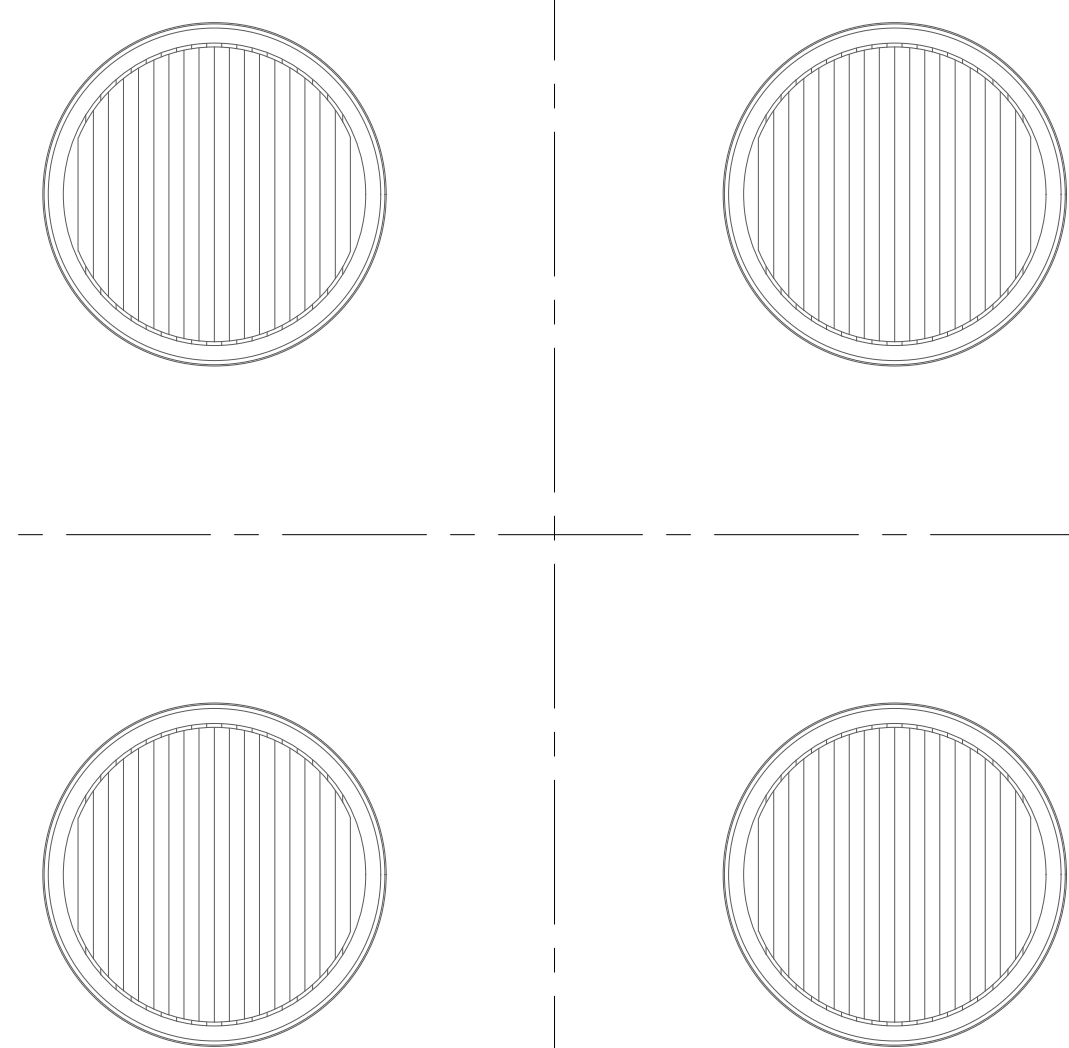

LBK 1 op dak
 L x B x H
 4.209 x 2.379 x 2.074
 ca. 1700kg
 ca. 13.000m³.h


bouwdeel 22